


TAX MAP COPY

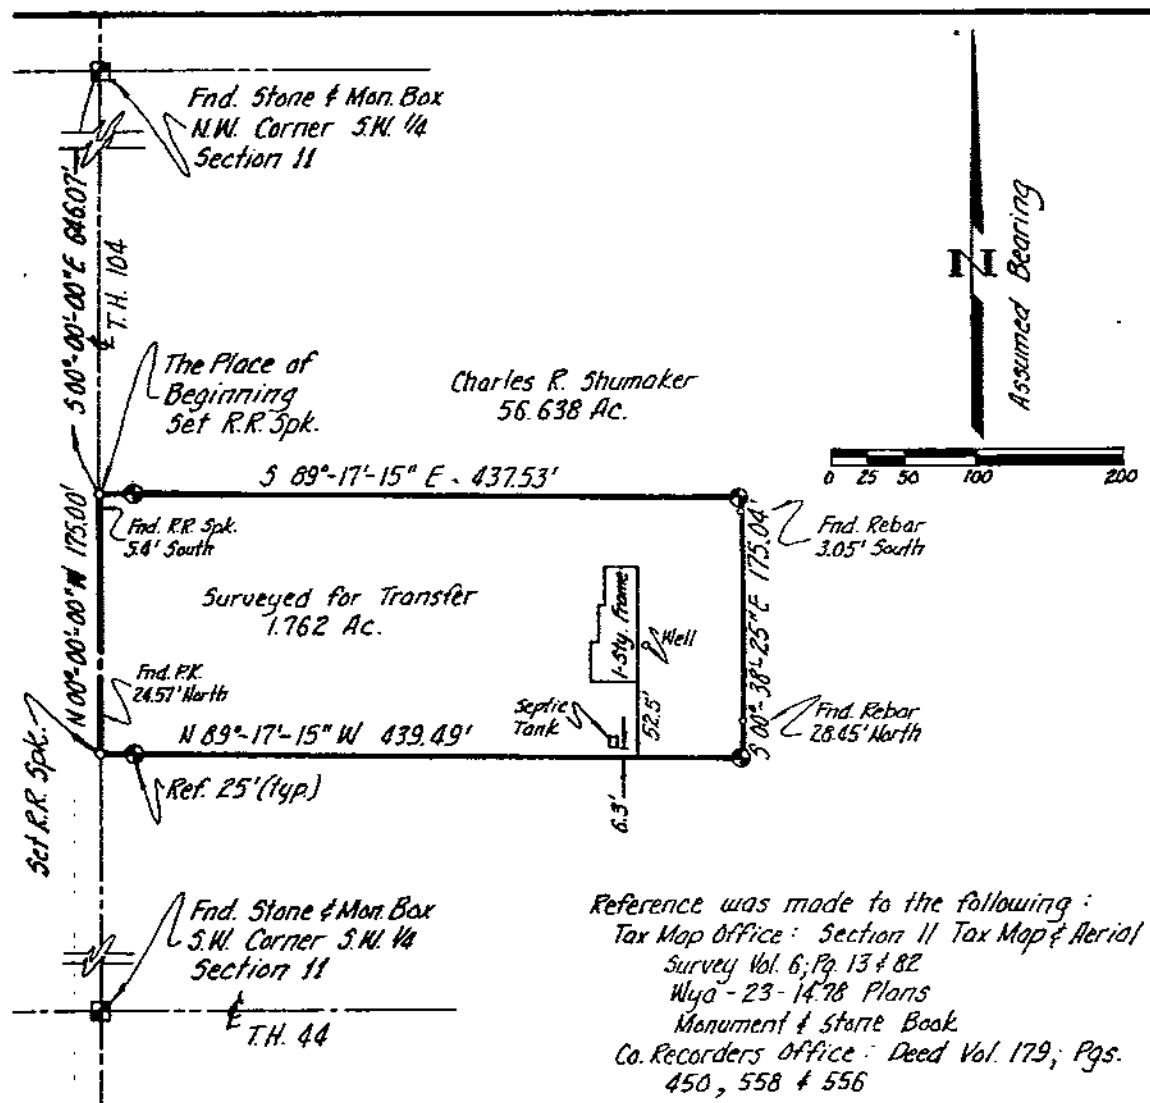

Reference was made to the following:
Tax Map Office: Section 11 Tax Map & Aerial
Survey Vol. 6; Pg. 13 & 82
Wyo - 23 - 1478 Plans
Monument & Stone Book
Co. Records Office: Deed Vol. 179; Pgs.
450, 558 & 556

SURVEY NO. 342
RECORDED 12-13 1987
IN SURVEY RECORD VOL 6 PAGE 410

TAX MAP DEPT. WYANDOT CO.

I, the undersigned, hereby certify
that the foregoing plat was
prepared from an actual field
survey and to the best of my
knowledge is true and correct.

Jacques M. Gloze
Jacques M. Gloze
Reg. Surveyor #6817
State of Ohio
2068 Owens Road West
Prospect Ohio 43342
(614) 382-2371

✦ Indicates 1" I.D. Iron Pipe set with
a plastic cap stamped "Jacques
Gloze Surveyor 6817".

This survey was prepared for Dorothy
Shumaker at the request of Bill Gillert
Realty.



VOL. 6 PAGE 410

PLAT OF SURVEY		
Pt. S.W. 1/4 SECTION 11, T-2-S; R-13-E		
SALEM TOWNSHIP		
WYANDOT COUNTY, OHIO		
Date: Oct. 3 rd , 1987	Scale: 1"=100'	Drawn: J.M. Gloze