


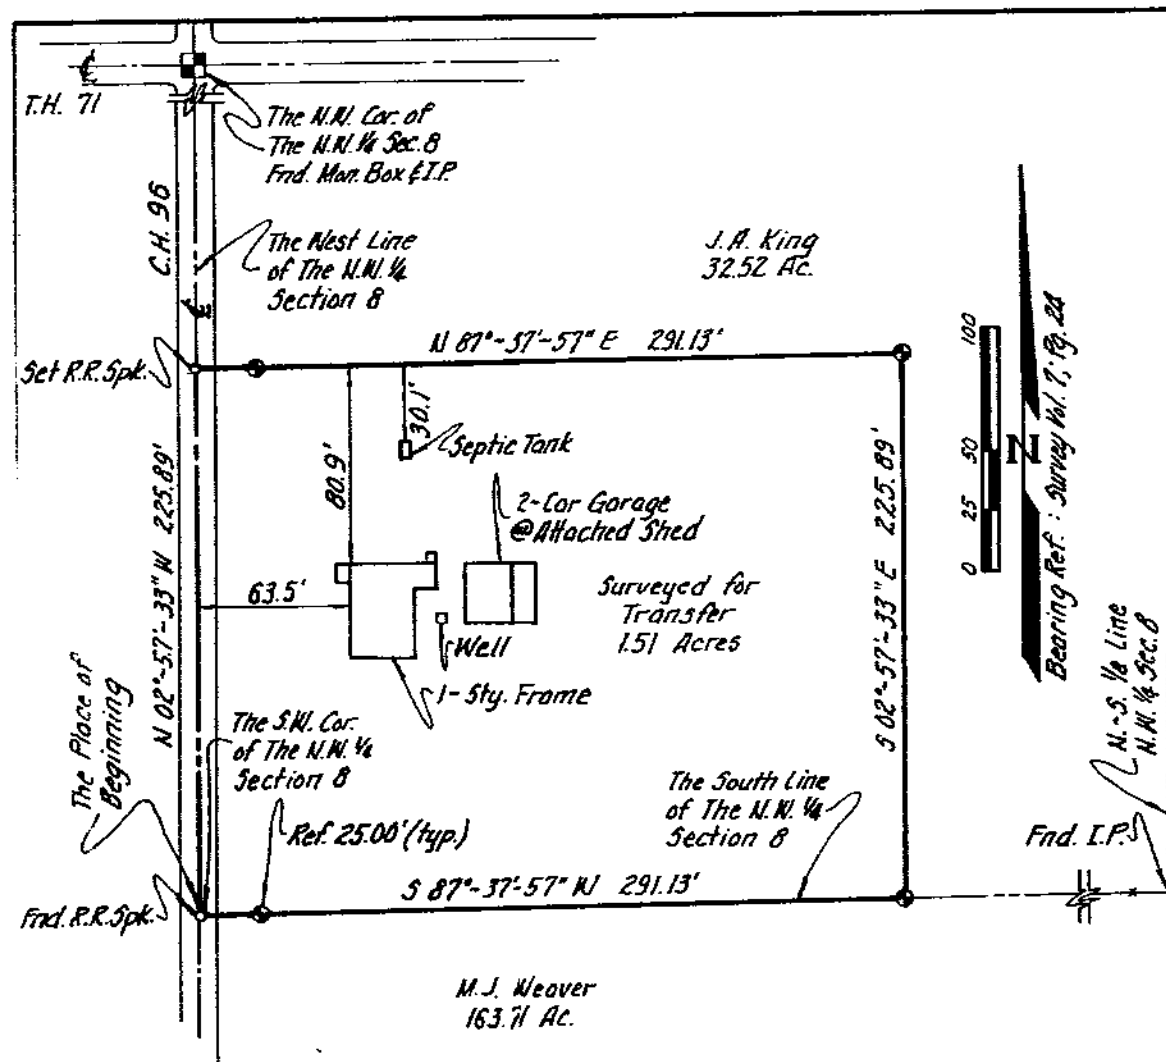

MARSEILLES
8-4-13

TAX MAP COPY

◆ Indicates 1" I.D. iron pipe set
with plastic cap stamped:
"Jacques Glaze Surveyor 6817"

Reference was made to the following material:
Tax Map Dept.: Tax Map Sec. 8, Aerial
Photo Sec. 8, Stone Book, Survey Vol. 2;
Pg. 50, Vol. 3; Pg. 265, Vol. 7; Pg. 23 & 24
County Recorder: Deed Vol. 175; Pg. 557

This survey was prepared for and at
the request of:

Jeffery A. King

I, the undersigned, hereby
certify that the foregoing plat
was prepared from an actual
field survey and to the best of
my knowledge is true and correct.

Jacques M. Glaze

Jacques M. Glaze
Reg. Surveyor #6817
2868 Owens Rd. West
Prospect, Ohio 43342
(614) 382-1111

3471
RECORDED MAY 16 1988
IN SURVEY RECORDS 6 PAGE 443
TAX MAP DEPT. RECORDS

Plat of Survey
Part N.W. 1/4 Sec. 8; T-4-S; R-13-E
Marseilles Township
Wyandot County, Ohio
Date: May 2, 1988 Scale: 1" = 100' Drawn: J. Glaze