

SURVEY FOR - C. RICHARD GOTTFRIED

3/4" PERSONALIZED IRON PIPE SET
PT. NE⁴
SEC. 30
T. 2 S, R. 13 E.
TWP.: SALEM
COUNTY: WYANDOT
OHIO


0 100 200

SCALE: 1 INCH = 100 FEET

DEED REF.: VOL. 148, PG. 105

NORTH
D.B. 148

TAX MAP COPY

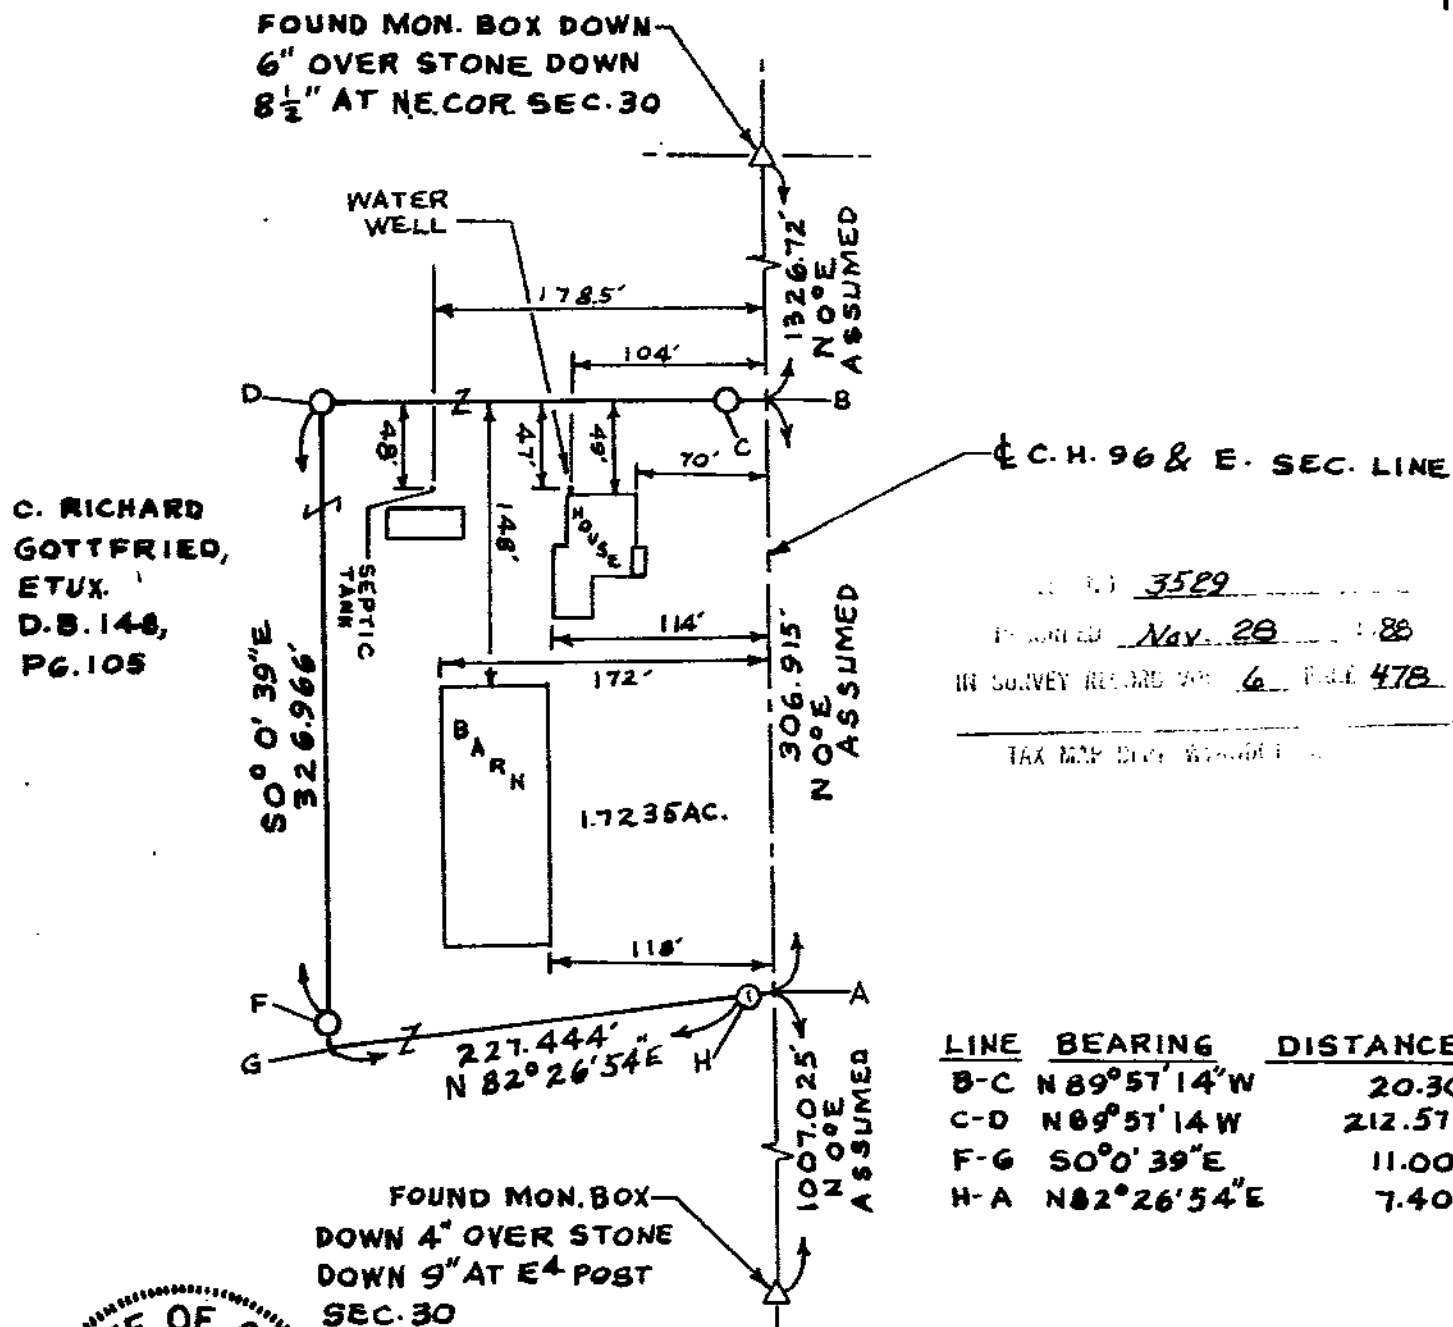

LINE	BEARING	DISTANCE
B-C	N 89° 57' 14" W	20.30'
C-D	N 89° 57' 14" W	212.57'
F-G	S 0° 0' 39" E	11.00'
H-A	N 82° 26' 54" E	7.40'



I Herby Certify The Above Plat To Be True & Correct According To A Survey.

Made in MAY 3, 1988

Ohio Registered Surveyor No. 5647.

By Jerry B. Weininger
JERRY B. WEININGER