

SURVEY FOR - LINDA K. FOX HECKER

1" $\frac{1}{2}$ " $\emptyset$ PERSONALIZED IRON PIPE SET

PT. S2

SEC. 5

T. 4 S. R. 15 E.

TWP. ANTRIM

COUNTY: WYANDOT

OHIO.

0 100 200

SCALE: 1 INCH = 100 FEET

DEED REF.: VOL. 160, PG. 85



SURV. REF. VOL. 6, PG. 147

SURVEY NO. 3551 ✓

RECORDED MAR 27 1989

SURVEY RECORD VOL 6 PAGE 495

ALP. DEPT. WYANDOT CO.

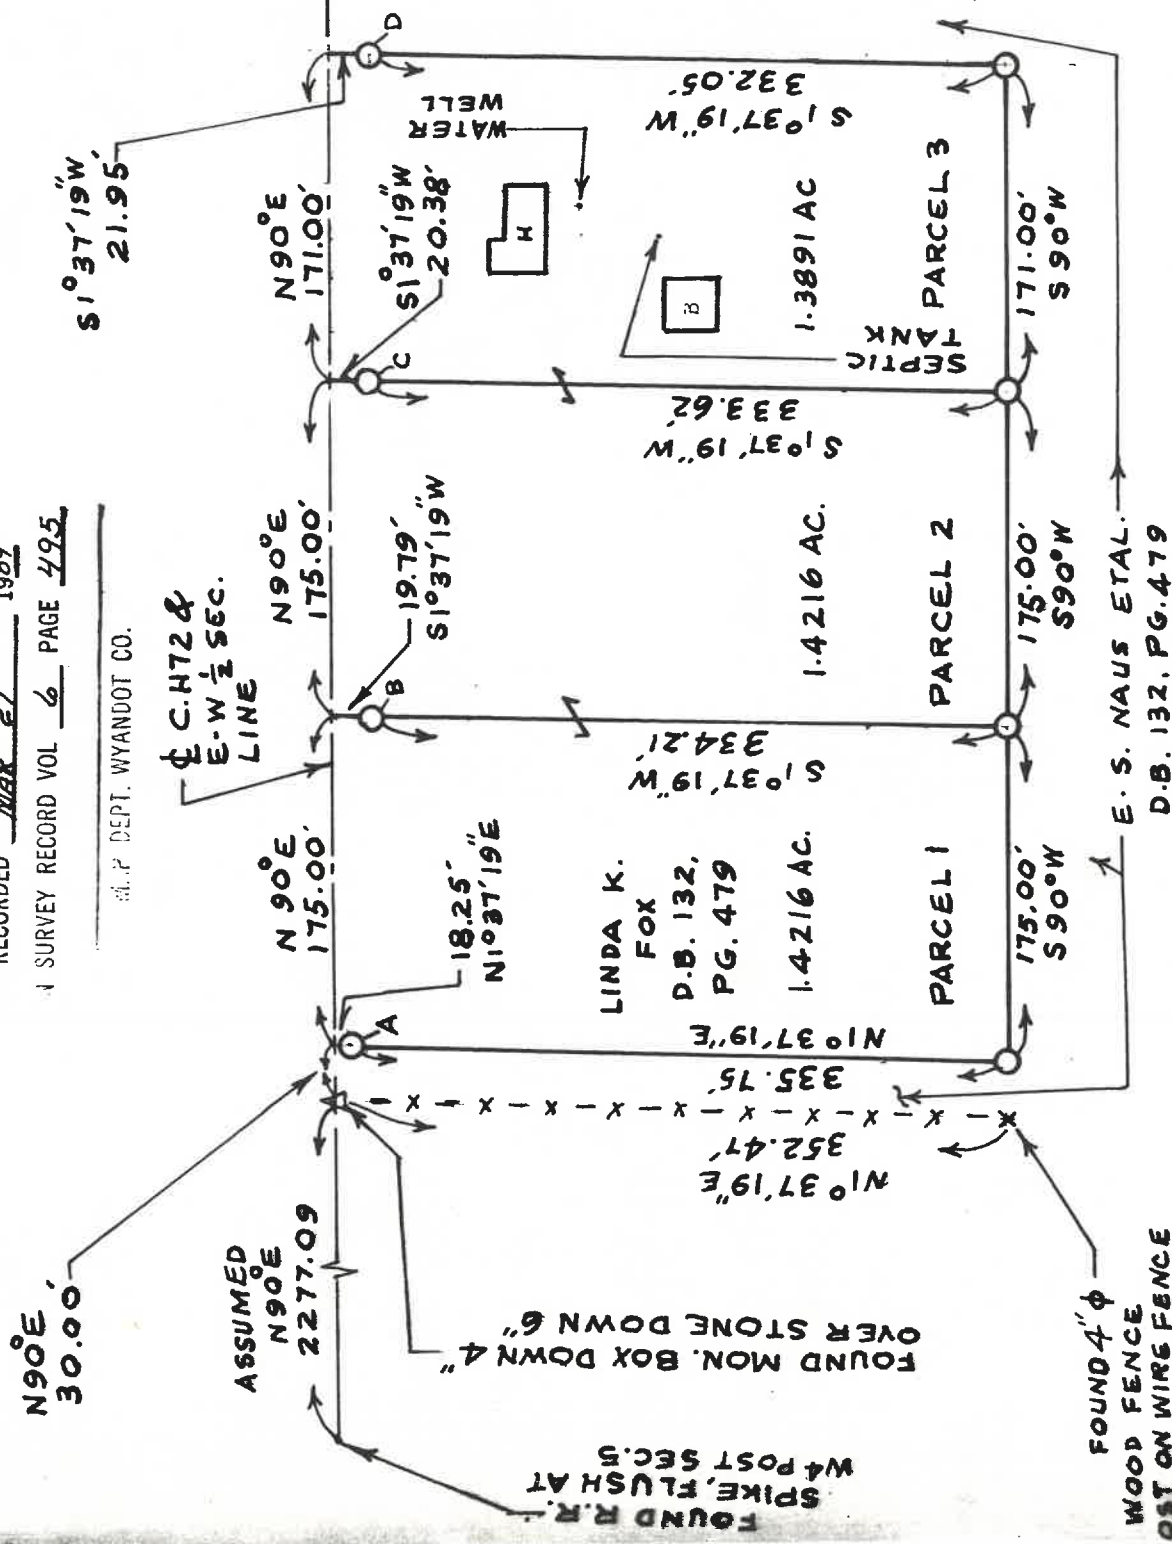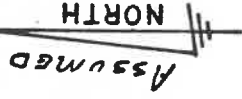

POINTS A, B, C & D ARE
REFERENCE PIPES

I Hereby Certify The Above Plot To Be True &
Correct According To A Survey.

Made in MAR. 20, 1989

Ohio Registered Surveyor No. 5647.

By Jerry B. Weininger

JERRY B. WEININGER