

SURVEY FOR - DANIEL BECK

1" = 2' PERSONALIZED IRON PIPE SET

PT. NW 4

SEC. 8

T. 2 S. R. 12 E.

TWP.: RICHLAND

COUNTY: WYANDOT


OHIO.

0 100 200

SCALE: 1 INCH = 100 FEET

DEED REF.: VOL. 166, PG. 499

SURVEY REF. VOL. 5, PG. 387

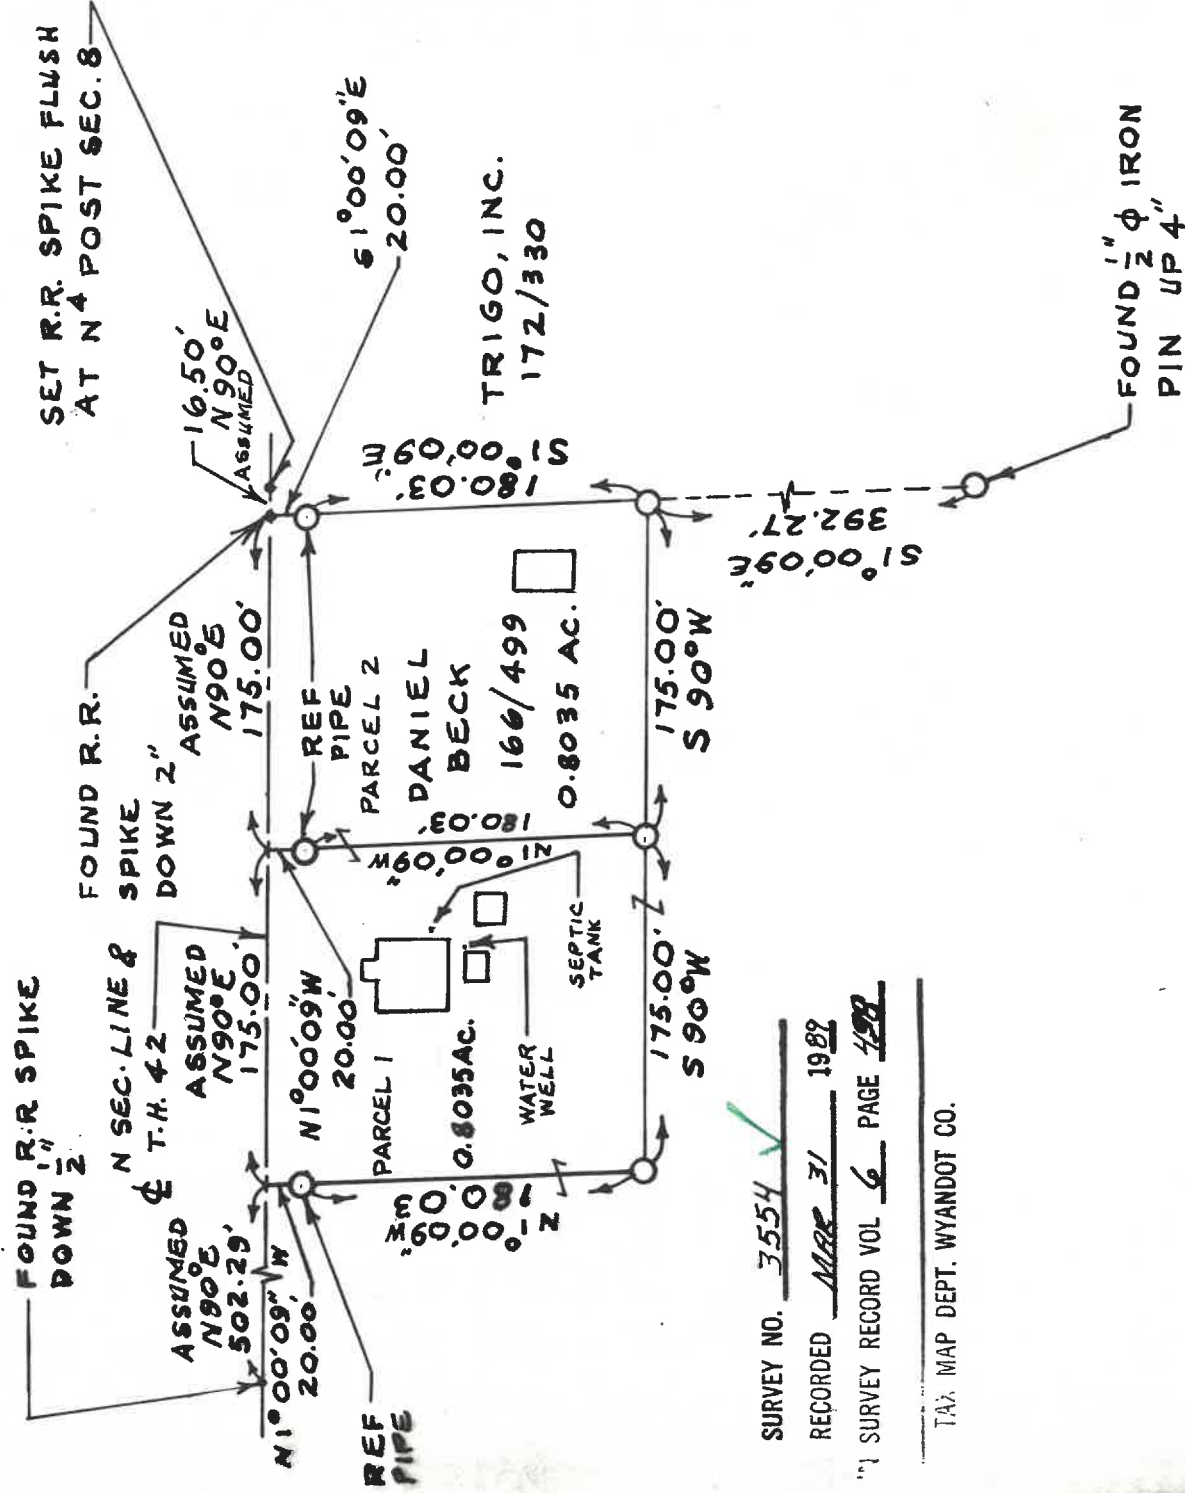

SURVEY NO. 3554 ✓

RECORDED MAR 31 1982

"1" SURVEY RECORD VOL 6 PAGE 428

TAX MAP DEPT. WYANDOT CO.



I Hereby Certify The Above Plat To Be True & Correct According To A Survey.

Made in MAR. 25, 1989

Ohio Registered Surveyor No. 5647.

By Jerry B. Weininger

JERRY B. WEININGER