


MARY BROWN

PART OF THE NORTHEAST QUARTER, SECTION TWENTY-FIVE (25)
TOWNSHIP TWO SOUTH (2 S), RANGE FOURTEEN EAST (14 E)
EDEN TOWNSHIP, WYANDOT COUNTY, OHIO

EDEN
25-2-14
VOL. 8
PG. 527

TAX MAP COPY

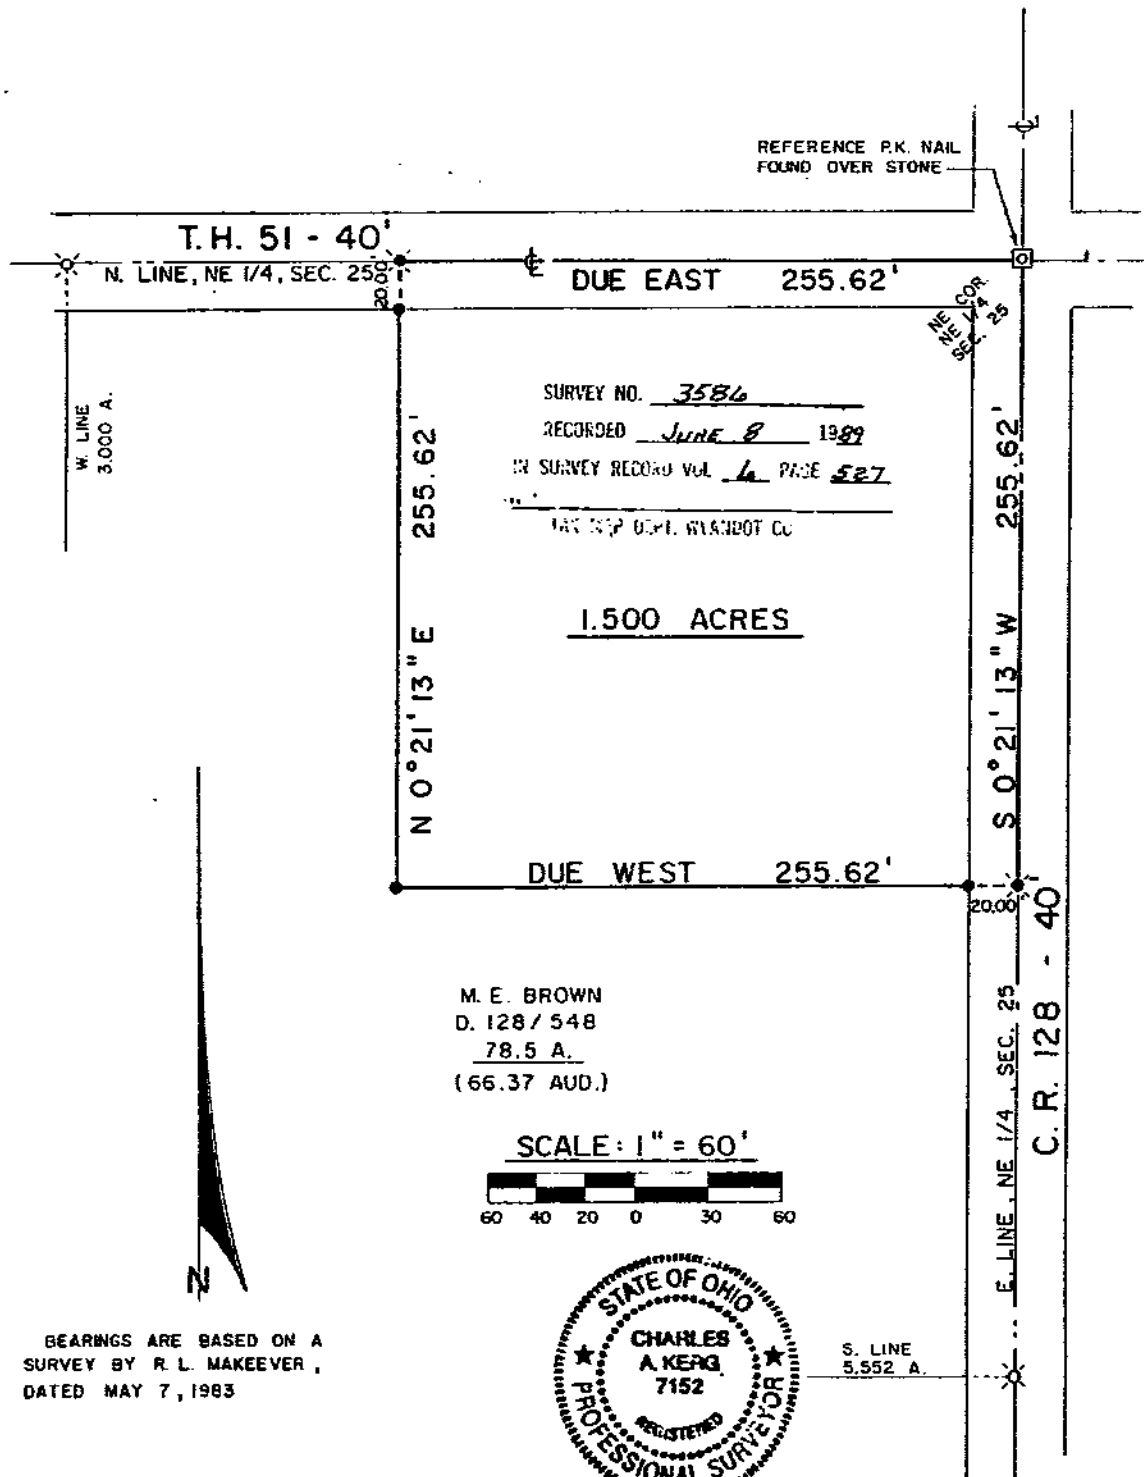

BEARINGS ARE BASED ON A
SURVEY BY R. L. MAKEEVER,
DATED MAY 7, 1983

LEGEND

- ✕ RAILROAD SPIKE FOUND
- ☐ STONE IN MONUMENT BOX FOUND
- ✕ RAILROAD SPIKE SET
- 5/8" IRON PIN SET WITH CAP
STAMPED "C. KERG, RLS 7152"

PREPARED BY
KERG SURVEYING

Charles A. Kerg
CHARLES A. KERG
REGISTERED OHIO SURVEYOR NO. 7152
DATE: JUNE 2, 1989