
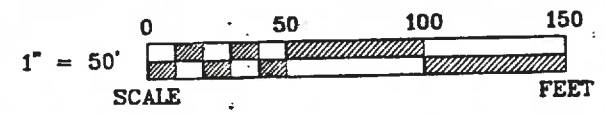


VOL. 6 PAGE 549

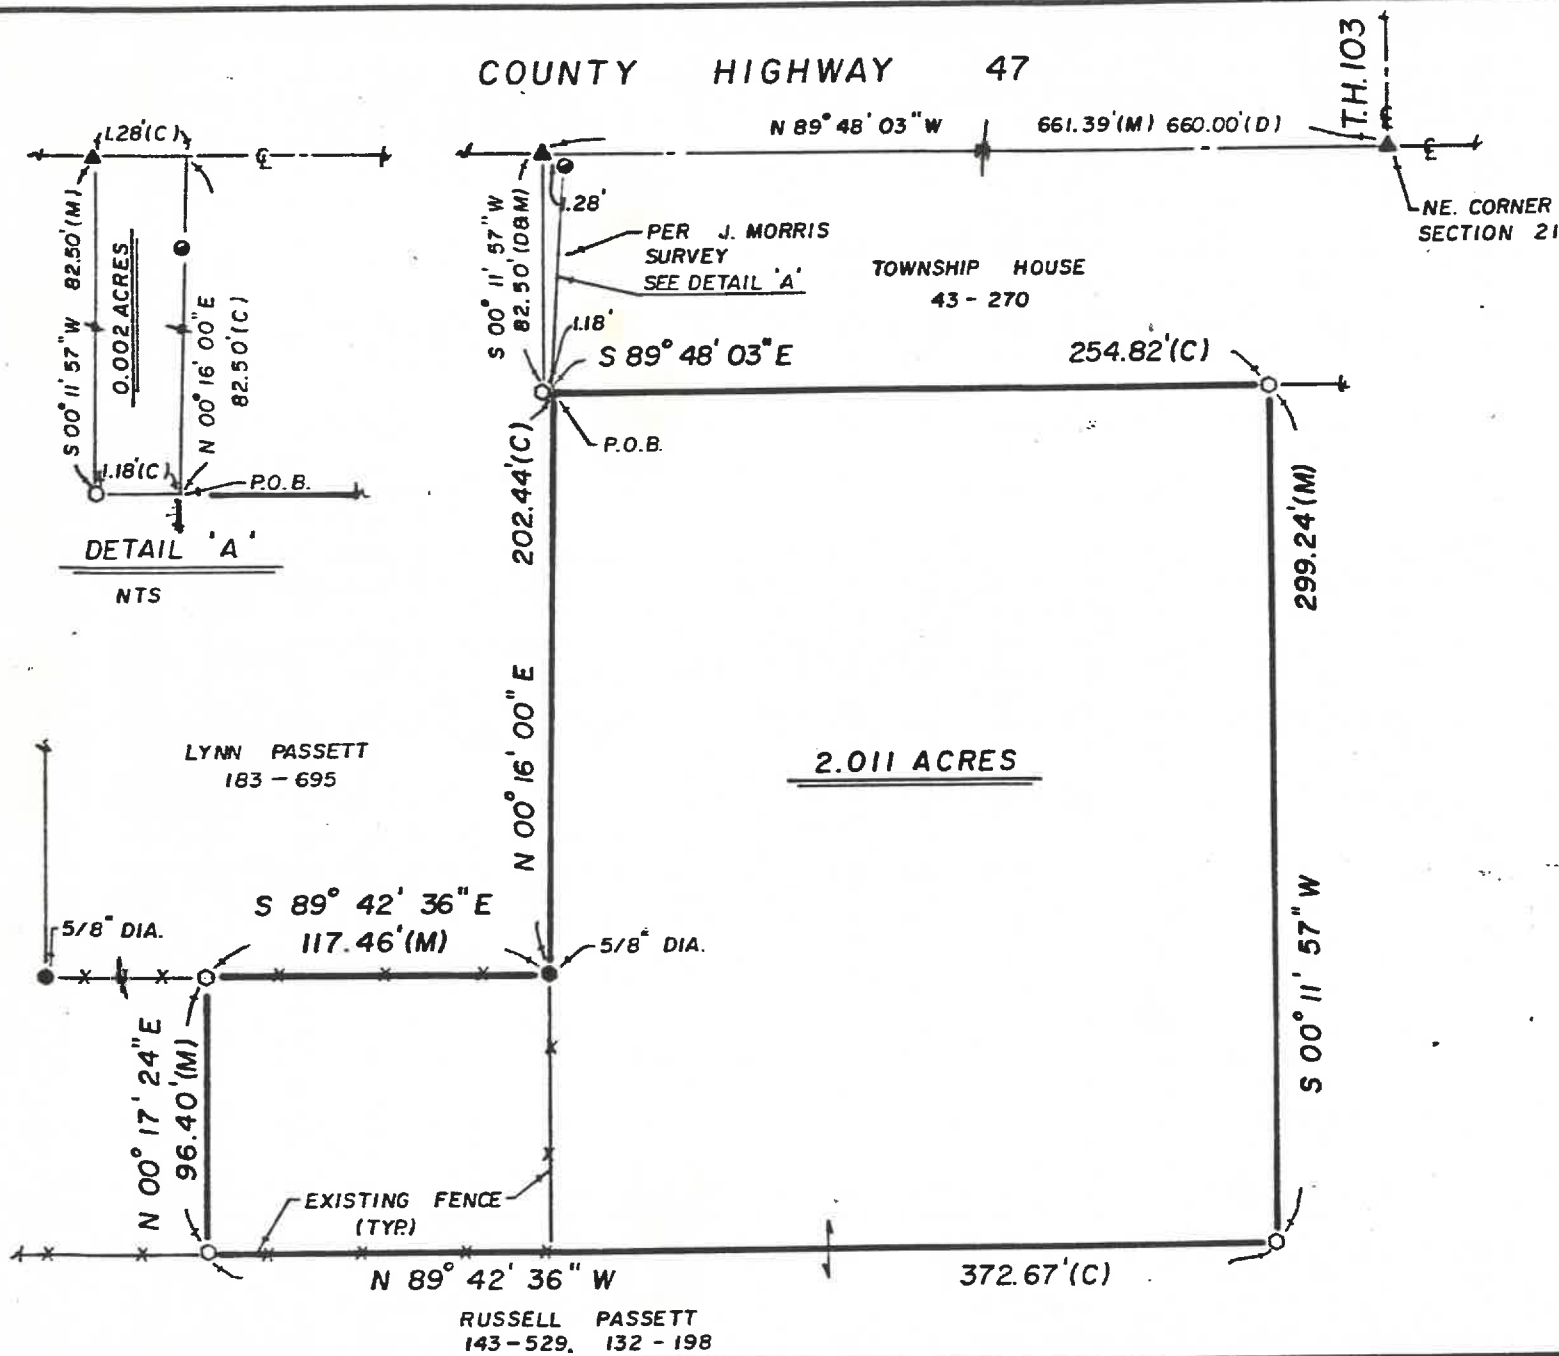

REFERENCES

DEED VOLUME & PAGE AS SHOWN
WYANDOT COUNTY CORNERSTONE REFERENCES
SURVEY # 3172. V. 6, P. 199
SURVEY # 679
SURVEY NO. 3608 ✓
RECORDED AUG 31 1989
WYANDOT COUNTY RECORD VOL 6 PAGE 542
WYANDOT COUNTY DEPT. WYANDOT CO.

NOTE: ALL IRON RODS SET ARE 1/2" DIA. W/
PERSONALIZED CAPS (J.G.H. # 6972)
DRIVEN FLUSH.

LEGEND

SET	FOUND	DESCRIPTION
△	▲	STONE
⊠	⊠	MONUMENT BOX
⊙	⊙	CONC. MONUMENT
⊕	⊕	RAILROAD SPIKE
⊗	⊗	NAIL
○	●	IRON ROD
○	●	IRON PIPE
○	●	DRILL HOLE
○	■	WOOD POST
D		DEED
P		PLAT
M		MEASURED
S		SURVEYED
C		CALCULATED

I HEREBY DECLARE THAT THE ABOVE PARCEL
WAS SURVEYED DURING JULY, 1989.
PROPERTY LINES SHOWN ARE LOCATED FROM
DEEDS ON RECORD AND ARE DEED LINES.
BEARINGS ARE ASSUMED FOR ANGULAR MEASUREMENT ONLY. ALL INFORMATION SHOWN IS
TRUE AND CORRECT TO THE BEST OF MY
KNOWLEDGE AND BELIEF.



James G. Homan, Jr. 8-30-89
JAMES G. HOMAN, JR., P.S. #6972 DATE
ORIGINAL SIGNED IN RED INK

HANK AND ASSOCIATES, INC.

ENGINEERING • SURVEYING
49 SOUTH WASHINGTON STREET, TIFFIN, OHIO 44883
419-447-4300

SURVEY FOR: RUSSEL PASSETT

LOCATED IN THE NE. 1/4 OF SECTION 21,
SALEM TOWNSHIP T-2-S, R-13-E,
WYANDOT COUNTY, OHIO

DRAWN BY:	CHECKED BY:	SHEET NO.
DJN 8-29-89	JGH 8-30-89	1 / 1
REVISIONS		JOB NO.
		89060-S