

SALEM
2-2-13

TAX MAP COPY

VOL 6
PG. 551

DESCRIPTION

BEING PART OF THE NORTHWEST QUARTER OF
SECTION 2, TOWNSHIP 2 SOUTH, RANGE 13
EAST, SALEM TOWNSHIP, COUNTY OF
WYANDOT, STATE OF OHIO.

0 200 400
SCALE 1" = 200'



NOTE :

BEARINGS SHOWN HEREON ARE TO AN
ASSUMED MERIDIAN AND ARE TO BE
USED TO DENOTE ANGLES ONLY.

LEGEND

- RAILROAD SPIKE FND
- ⊙ RAILROAD SPIKE SET
- 5/8" IRON PIN SET

NOTE :

UNLESS OTHERWISE NOTED, ALL
5/8" IRON PINS SET ARE 30"
LONG REINFORCING RODS WITH
YELLOW PLASTIC CAPS STAMPED
'MAKEEVER & ASSOC'.

SURVEYOR'S STATEMENT

THE UNDERSIGNED HEREBY STATES TO KALMBACH FEEDS, INC.
THAT THE DRAWING HEREIN IS REPRESENTATIVE OF
AN ACTUAL SURVEY PERFORMED BY MYSELF OR
UNDER MY SUPERVISION AND THAT ALL INFORMATION
SHOWN IS TRUE AND CORRECT TO THE BEST OF MY
KNOWLEDGE AND BELIEF.




Robert Lyn Makeever
ROBERT LYN MAKEEVER, P.E., P.S.
PROFESSIONAL SURVEYOR NO. 6828
DATE : 9-23-89

RICHARD L. SUMMIT
D.B. 170
PAGE 263
8.72 ACRES

MICHAEL L. SCHOENBERGER
D.B. 189
PAGE 595
20.5 ACRES

OWNER ORIGINAL TRACT
VIRGIL L. MONTGOMERY
D.B. 141
PAGE 343

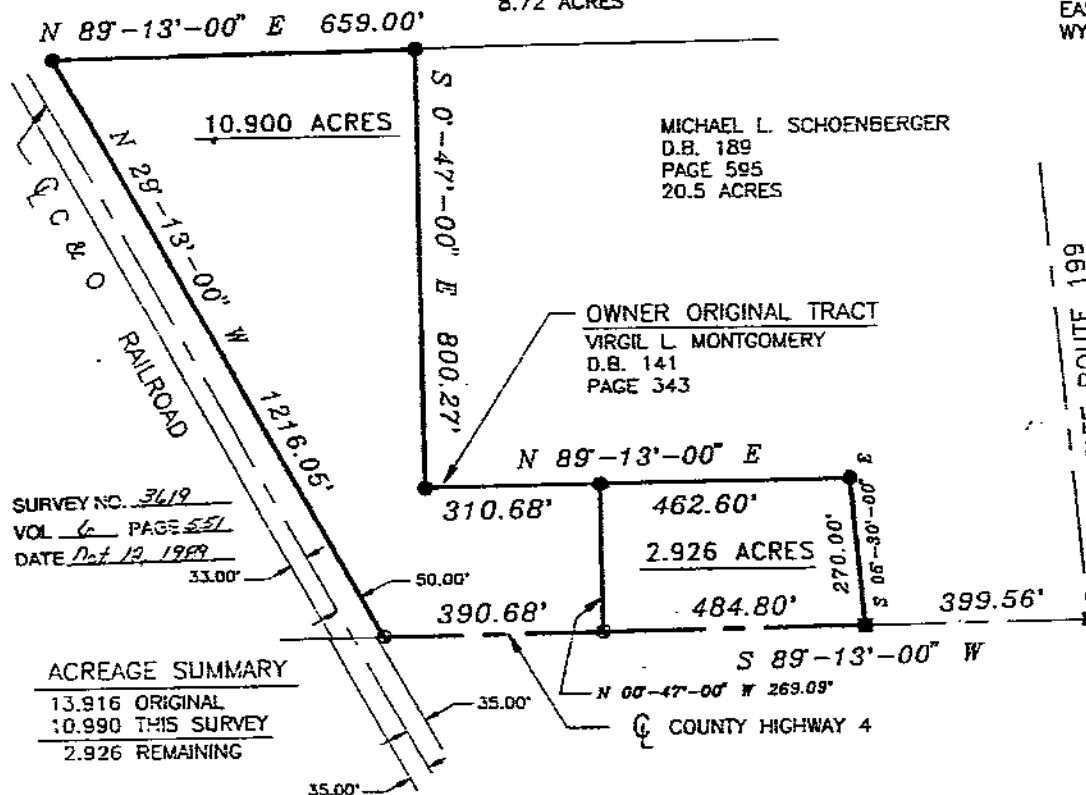

SURVEY NO. 3619
VOL 6 PAGE 551
DATE Nov 19, 1989

ACREAGE SUMMARY
13.916 ORIGINAL
10.990 THIS SURVEY
2.926 REMAINING

MAKEEVER & ASSOCIATES
ENGINEERS & SURVEYORS
207B S. SANDUSKY AVE. BUCYRUS, OHIO 44820

PHONE :
(419) 562-7757
P.O. BOX 325

ASSISTANTS :
DENISE SEVILLE
RAYMOND FOOS
DRN BY: DLM
FILE # 89-130

PLAT OF SURVEY FOR
KALMBACH FEEDS, INC.

SHEET NO.

11