



Bearing Ref.: Survey Vol. 2, Pg. 56
Dated Dec. 14th, 1860

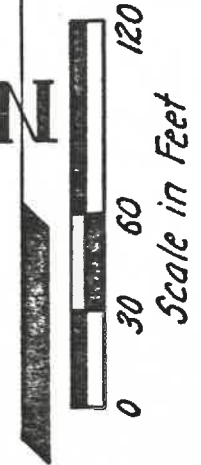

I, the undersigned, hereby state that the foregoing plat was prepared from an actual field survey and to the best of my knowledge is true and correct.

Jacques M. Glaze

Jacques M. Glaze
Reg. Surveyor #6817
2068 Owens Rd. West
Prospect, Ohio 43342
(614) 382-2371

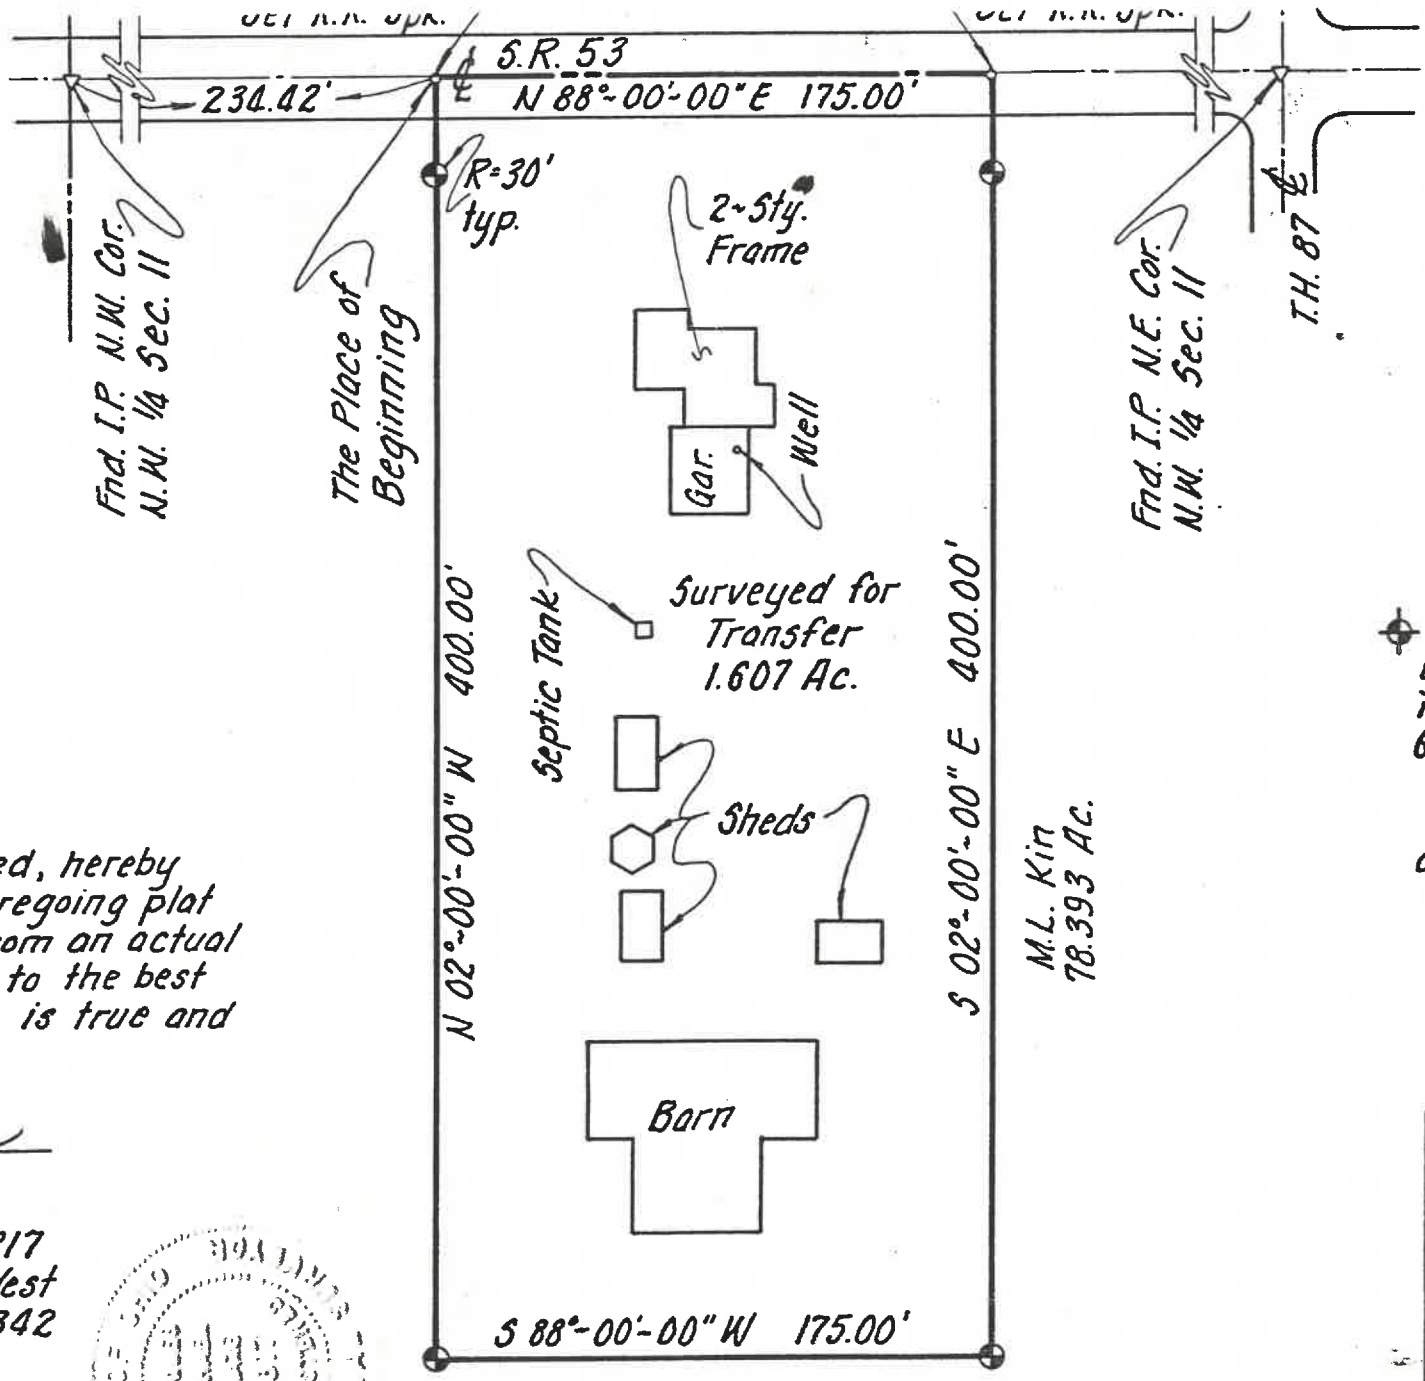

Reference was made to the following:
Tax Map Office: Tax Map & Aerial Photo Sec. 11,
Survey Vol. 2; Pages 56, 64, 65, 67, 123, 147, &
169, Vol. 3; Pgs. 29 & 58, Vol. 5; Pg. 190.
Recorder's Office: Deed Vol. 177; Pg. 669.
Ohio Dept. of Transportation: Stone Boo.

SURVEY NO. 3053
VOL 6 PAGE 576
DATE MAR, 14, 1990

Indicates 1" I.D. iron pipe set with a yellow plastic cap bearing the inscription "Jacques Glaze Surveyor 6817"

This survey was prepared for and at the request of:
William and Madonna Kin

Plat of Survey		
Pt. N.W. 1/4 Sec. 11; T-3-S; R-12-E		
Township of Jackson		
County of Wyandot		
State of Ohio		
Date: Mar. 7 th , 1990	Scale: 1"=60'	Drawn: JMG