



Bearing Ref.: Survey Vol. 2; Pg. 167
Dated April 1868

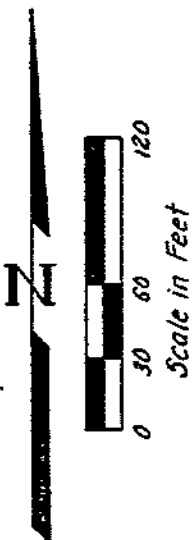

G.A. Kin, et. ux.
38.239 Ac.

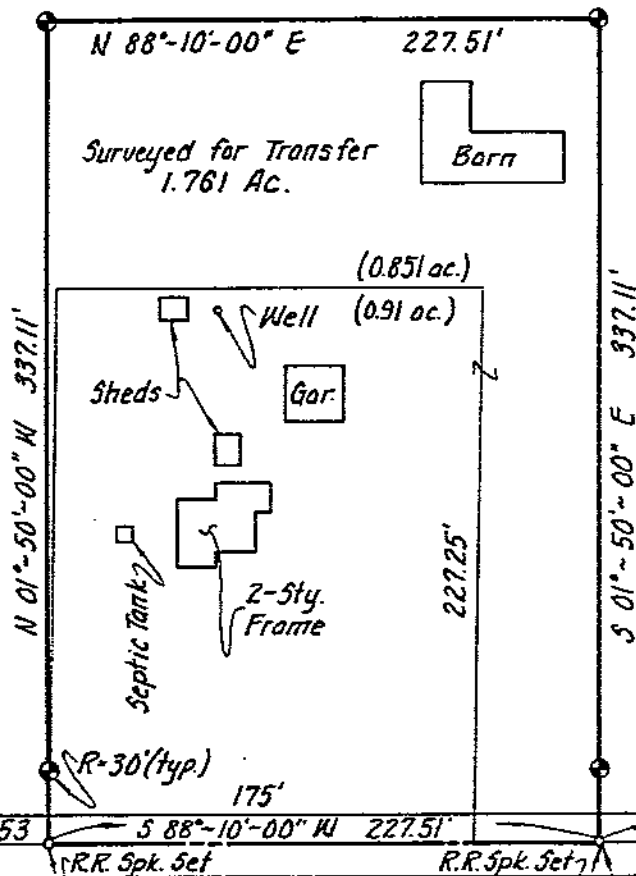

Reference was made to the following:
Tax Map Office: Tax Map & Aerial Photo
Sec. 1, Survey Vol. 1; Pg. 61, Vol. 2; Pgs.
4, 56, 67, 83, 147, & 167, Vol. 3; Pg. 58;
Vol. 5; Pgs. 190, & 517. Stone Bk. Pg. 149
Recorder's Office: Deed Vol. 170; Pg. 130,
Vol. 177; Pg. 1027.
Ohio Dept. of Transportation: Stone Book

Indicates 1" I.D. iron pipe set with a
yellow plastic cap bearing the inscription
"Jacques Glaze Surveyor 6817"

SURVEY NO. 3254
VOL. 6 PAGE 527
DATE MAR 20, 1990

This survey was prepared for
and at the request of:
Gregory A. Kin

I, the undersigned, hereby
state that the foregoing
plat was prepared from
an actual field survey
and to the best of my
knowledge is true and
correct.

Jacques M. Glaze
Jacques M. Glaze
Reg. Surveyor #6817
2068 Owens Rd. West
Prospect, Ohio 43342
(614) 382-2371



Plat of Survey

Pt. S.W. 1/4 Sec. 1; T-3-S; R-12-E
Township of Jackson
County of Wyandot
State of Ohio

Date: Mar. 7th, 1990 | Scale: 1" = 60' | Drawn: JG