


TERESA (RUSSELL) SWEET
O.B. 187, PG. 989

LOT 4

SURVEY NO. 326B
VOL. 6 PAGE 591
DATE MAY 14, 1990

VOL. 6 PAGE 591

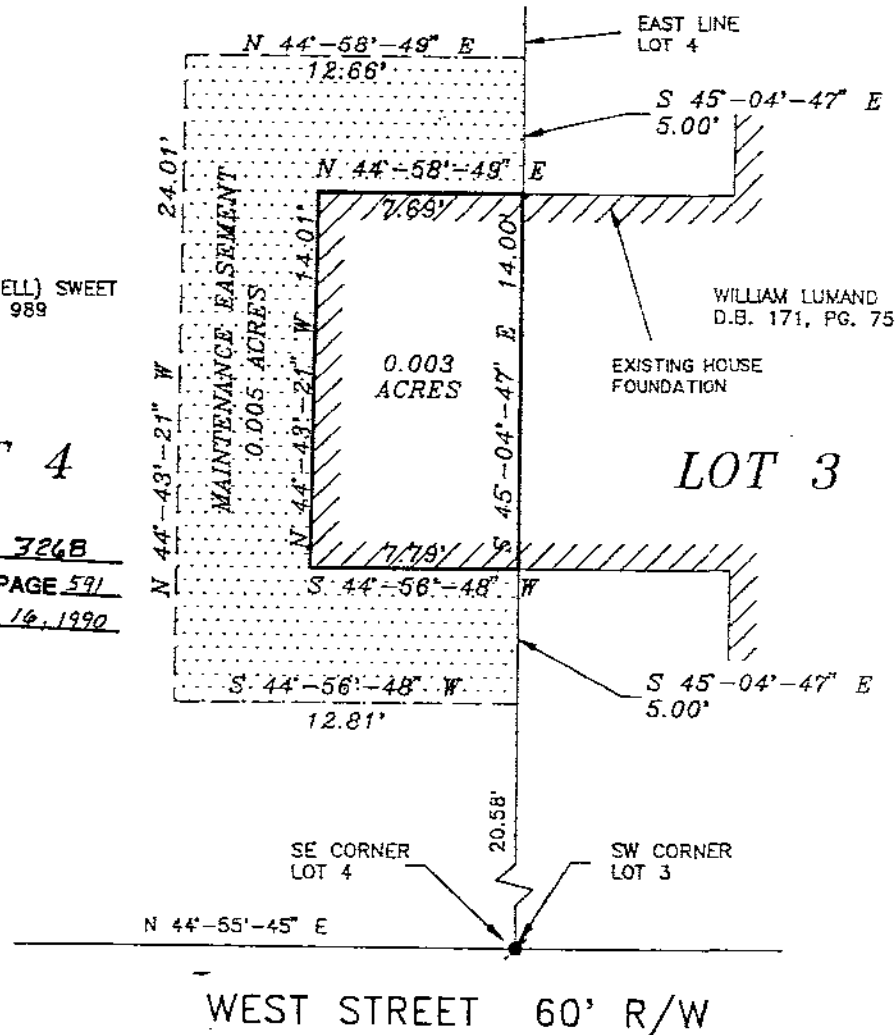

DESCRIPTION

BEING PART OF LOT NUMBER FOUR OF WONDER AND
MESSMORE'S ADDITION TO THE VILLAGE OF CAREY,
WYANDOT COUNTY, OHIO.

LEGEND

5/8" IRON PIN FOUND
WITH YELLOW PLASTIC CAP
STAMPED "MAKEEVER &
NORRIS"

0 5 10
SCALE 1" = 5'


NOTES

1. BEARINGS SHOWN HEREON ARE TO AN
ASSUMED AZIMUTH AND ARE USED TO
DENOTE ANGLES ONLY.

SURVEYOR'S STATEMENT

THE UNDERSIGNED HEREBY STATES TO TERESA SWEET
THAT THE DRAWING HEREIN IS REPRESENTATIVE OF AN
ACTUAL SURVEY PERFORMED BY MYSELF OR UNDER
MY SUPERVISION AND THAT ALL INFORMATION IS TRUE
AND CORRECT TO THE BEST OF MY KNOWLEDGE AND
BELIEF.

Robert Lyn Makeever
ROBERT LYN MAKEEVER, P.E., P.S.
PROFESSIONAL SURVEYOR NO. 6828
DATE: 5-14-90

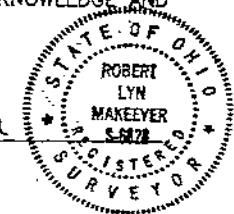

Makeever & Associates ENGINEERS * SURVEYORS
(419) 562-7757
P.O. BOX 325, 207 E. SANDUSKY AVE. EUCYRUS, OHIO 44820

ASSISTANTS:
DENNIS SEVILLE
RAYMOND FOOS
DRAWN BY: LGS
FILE NO: 89-022

PLAT OF SURVEY FOR:

TERESA SWEET