

Reference was made to the following material:

Tax Map Office:

Stone Book, Tax Maps & Aerial Photos of
Sec. 31 Mifflin Twp & Sec. 6 Marseilles
Twp., Survey Vol. 5; Pgs. 7, 213, & 431.


Recorder's Office:

Deed Vol. 184; Pg. 284, Vol. 152; Pg. 41,
Vol. 161; Pg. 423, Vol. 164; Pg. 281, Vol. 184;
Pg. 742.

SURVEY NO. 3681

VOL 6 PAGE 600

DATE June 28, 1990

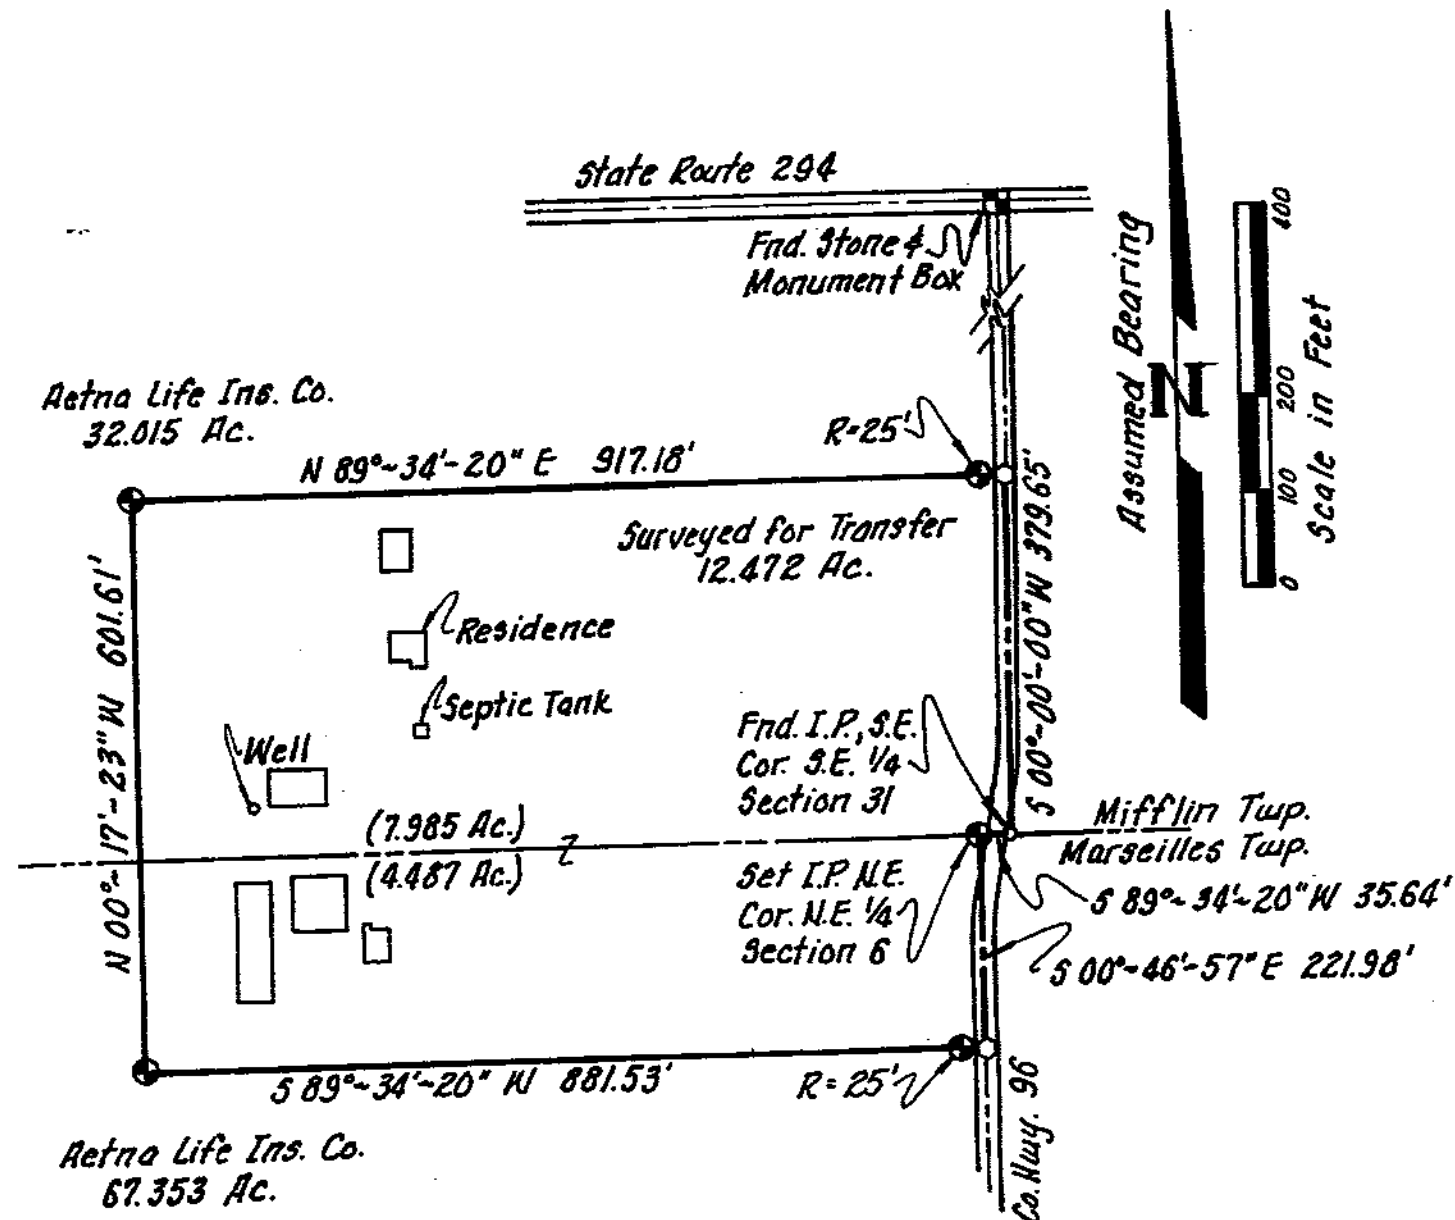

This survey was prepared for and at the request of Jeff Trautwein.

⊕ Indicates 5/8" dia. epoxy coated rebar set with a yellow plastic cap bearing the inscription "Jacques Gloze Surveyor 6817."

○ Indicates railroad spike set.

I, the undersigned, hereby state that the foregoing plat of survey was prepared from an actual field survey and to the best of my knowledge is true and correct.

Jacques M. Gloze
Reg. Surveyor #6817
2068 Owens Rd. West
Prospect, Ohio 43342
(614) 382-2371



PLAT OF SURVEY		
Pt. S.E. 1/4 Section 31, T-3-S, R-13-E MIFFLIN TOWNSHIP		
Pt. N.E. 1/4 Section 6, T-4-S, R-13-E MARSEILLES TOWNSHIP COUNTY OF WYANDOT STATE OF OHIO		
Date: 6-20-90	Scale: 1"=200'	Drawn: J.M. Gloze