

SURVEY FOR - JOHN KESSLER


0 2 1/2" PERSONALIZED IRON PIPE SET
PT. NW
SEC. 1
T. 1 S., R. 14 E.
TWP.: TYMOCHTEE
COUNTY: WYANDOT
OHIO.

SURV. REF. V. 6, PG. 284

0 50 100
SCALE: 1 INCH = 50 FEET

DEED REF.: VOL. 185, PG. 601

Assumed
NORTH

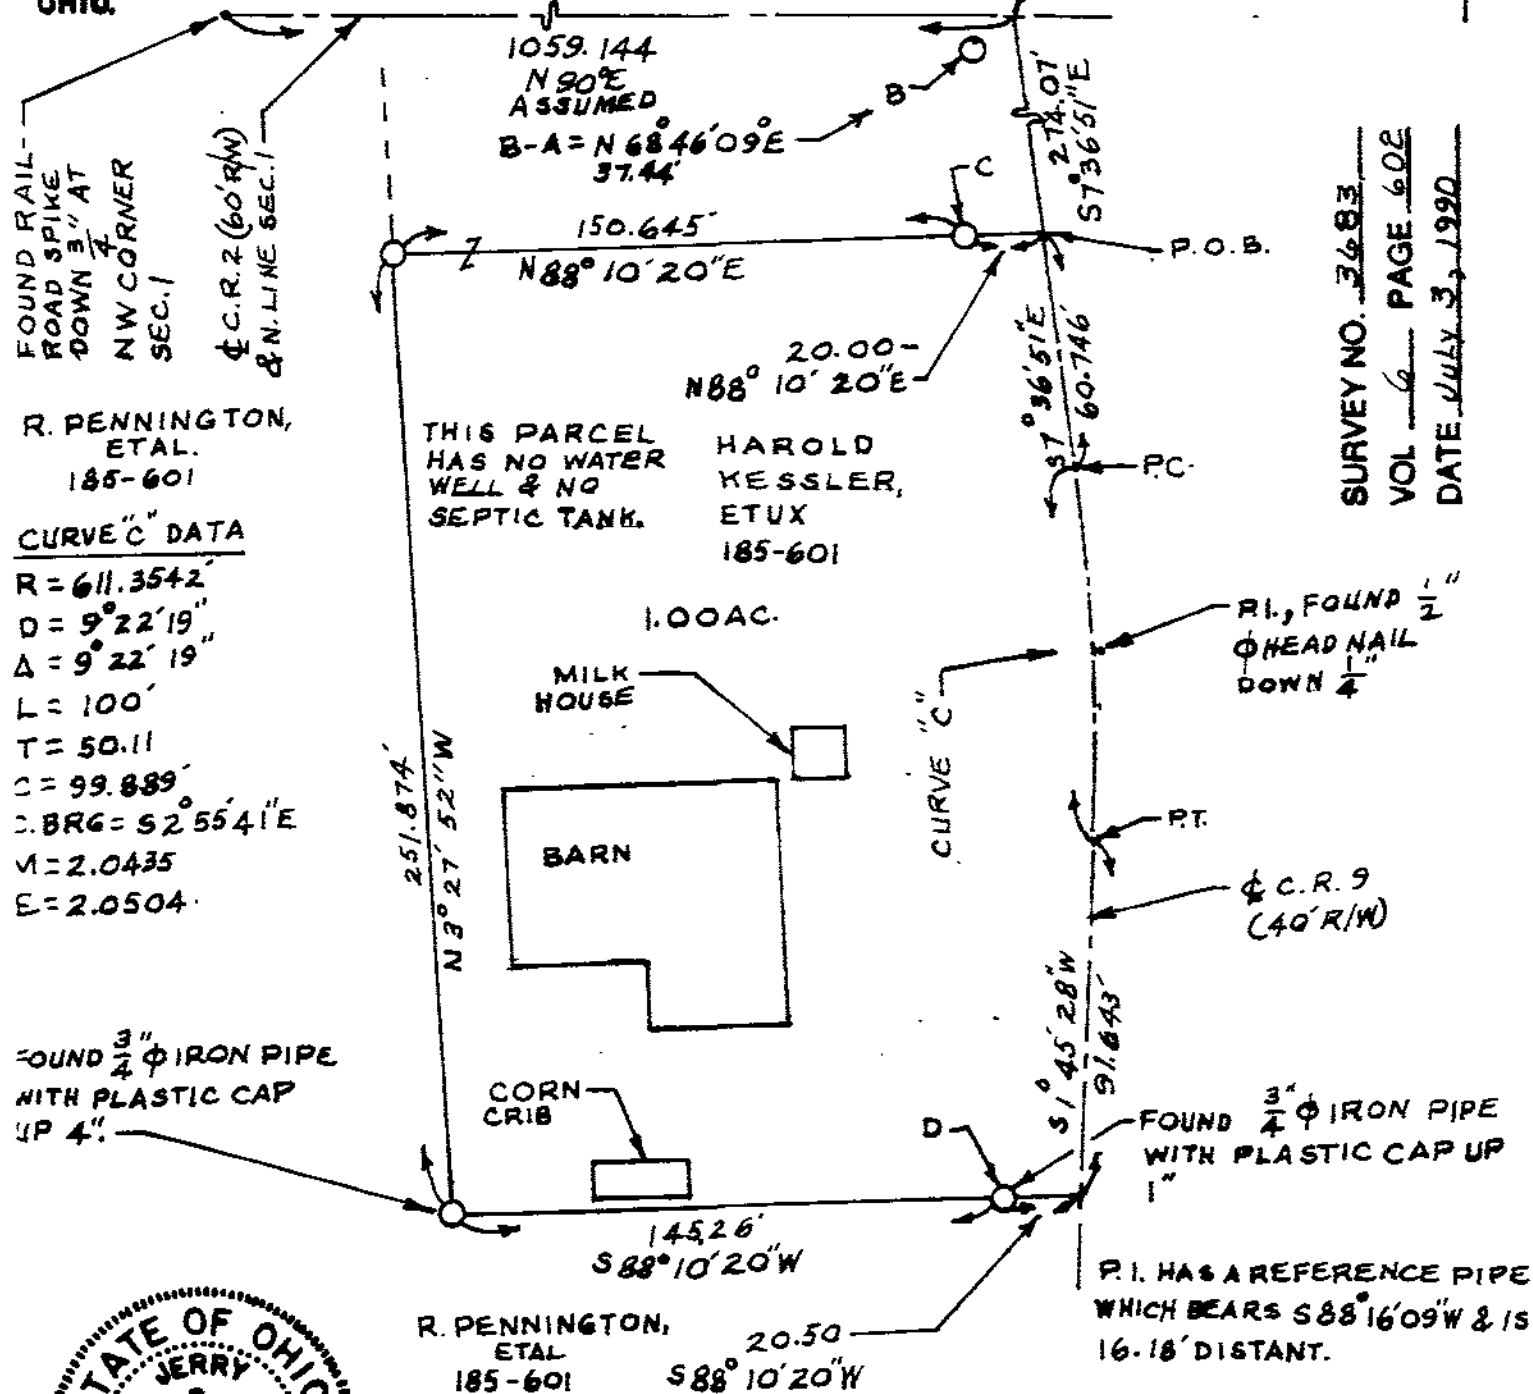

"B", "C" & "D" ARE REFERENCE PIPES.

AT "B" FOUND 3/4" IRON PIPE WITH PLASTIC CAP FLUSH.

I Herby Certify The Above Plat To Be True & Correct According To A Survey.

Made in MAY 21, 1990
Ohio Registered Surveyor No. 5647.

By Jerry B. Weininger
JERRY B. WEININGER