
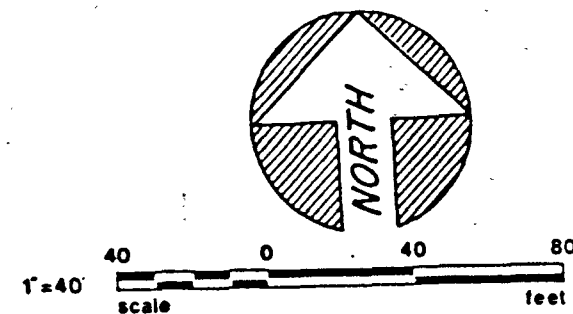


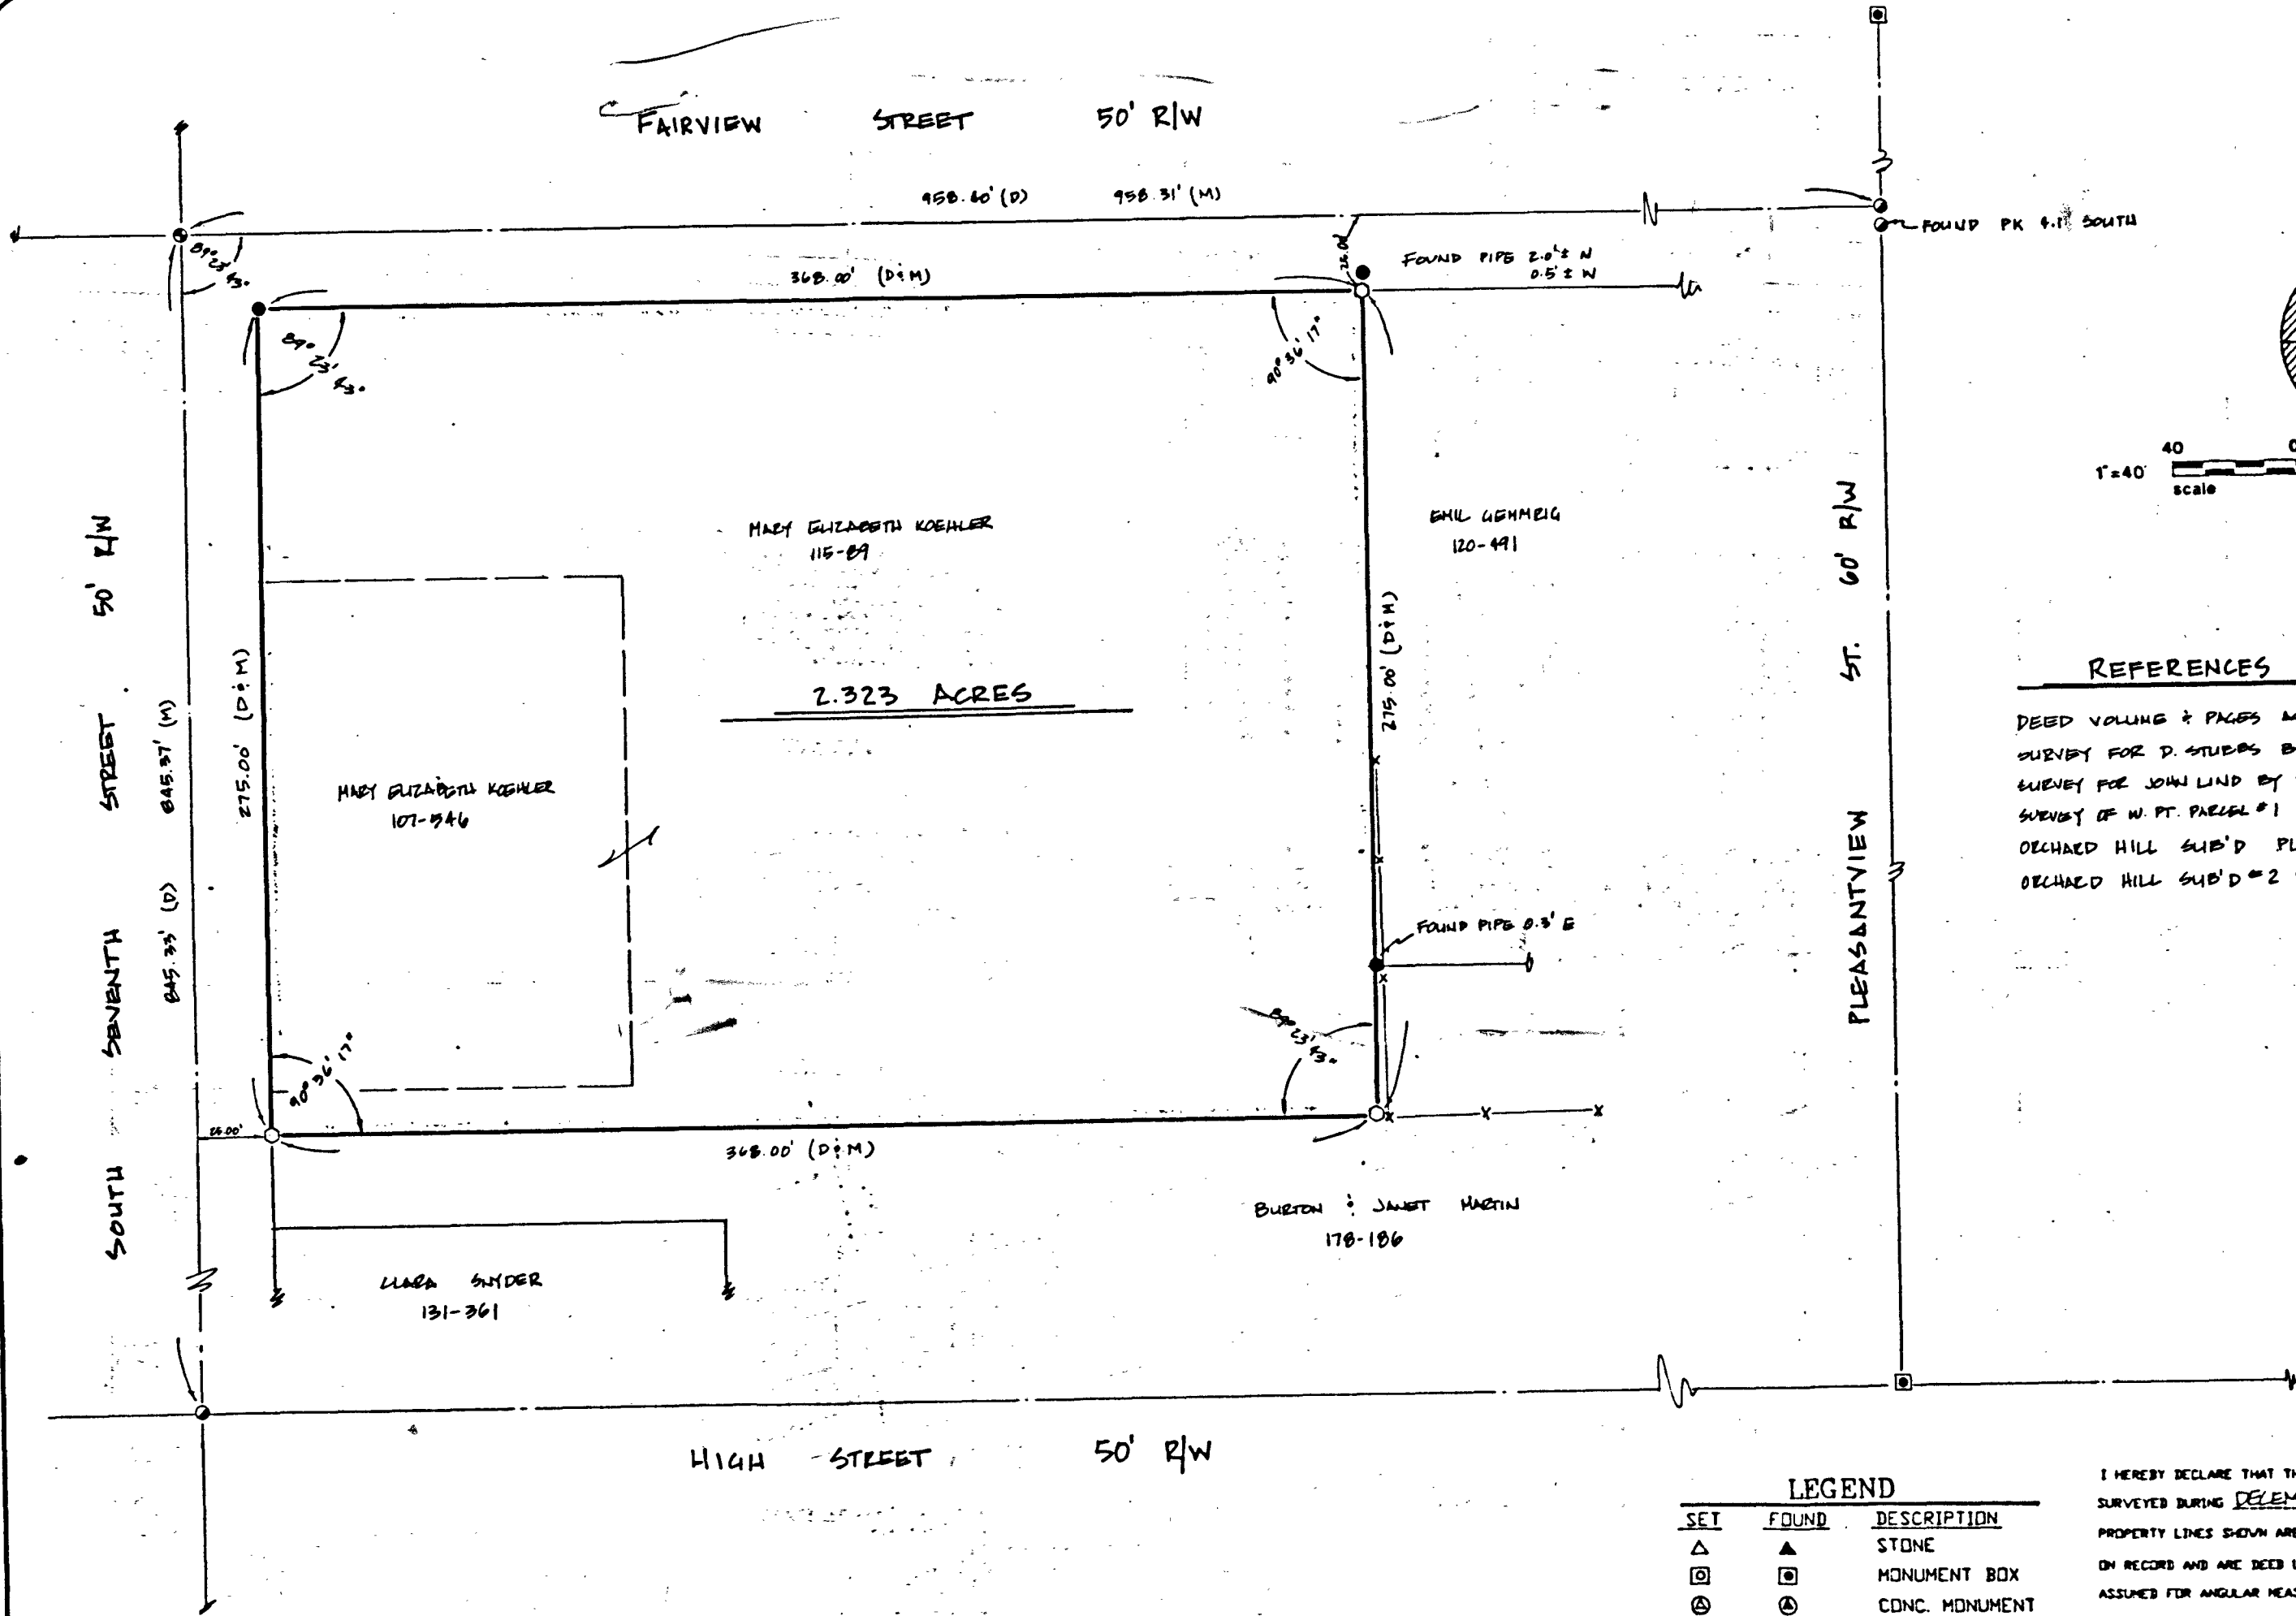


REFERENCES

DEED VOLUMES & PAGES AS SHOWN
 SURVEY FOR D. STUBBS BY B. BEEDANIER, FEB 1966
 SURVEY FOR JOHN LIND BY T.L. BOOLENZ, MAY 1981
 SURVEY OF W. PT. PARCEL #1 BY JACK TOLZER
 ORCHARD HILL SUB'D PLAT VOL. 3 PG. 196-7
 ORCHARD HILL SUB'D #2 PLAT VOL. 4 PG. 31

LEGEND

SET	FOUND	DESCRIPTION
△	▲	STONE
⊠	⊞	MONUMENT BOX
⊕	⊙	CONC. MONUMENT
⊗	⊘	RAILROAD SPIKE
○	●	NAIL
○	●	IRON ROD
○	●	IRON PIPE
○	●	DRILL HOLE
○	■	WOOD POST
○	D	DEED
○	P	PLAT
○	M	MEASURED
○	S	SURVEYED
○	C	CALCULATED

I HEREBY DECLARE THAT THE ABOVE PARCEL WAS
 SURVEYED DURING DECEMBER 1986
 PROPERTY LINES SHOWN ARE LOCATED FROM DEEDS
 ON RECORD AND ARE DEED LINES. BEARINGS ARE
 ASSUMED FOR ANGULAR MEASUREMENT ONLY. ALL
 INFORMATION SHOWN IS TRUE AND CORRECT TO THE
 BEST OF MY KNOWLEDGE AND BELIEF.

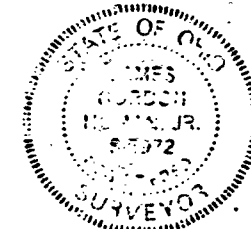

James G. Homan, Jr.
 JAMES G. HOMAN, JR., P.S. NO. 8872

SURVEY NO. 3373
 RECORDED 4-30 1987
 IN SURVEY RECORD VOL 7 PAGE 33

TAX MAP DEPT. WYANDOT CO

KUSMER, MUSTERIC & ASSOCIATES

ENGINEERING
 822 WEST STATE STREET
 FREMONT, OHIO 43420
 PHONE 419 332 1027

SURVEY FOR RAY KOEHLER

BEING A PARCEL SITUATED IN THE NW 1/4, NW 1/4, SECTION
 5, T-3-S, R-16-E, CRAWFORD TOWNSHIP, WYANDOT COUNTY,
 CITY OF UPPER MERIDIAN, STATE OF OHIO.

DATE	12/1/86
BY	J. G. HOMAN, JR.
CHECKED	
DATE	

86136-5

DEC. 1 1986

(484)