
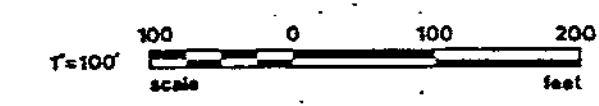
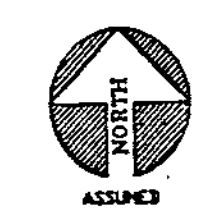


TAX MAP COPY

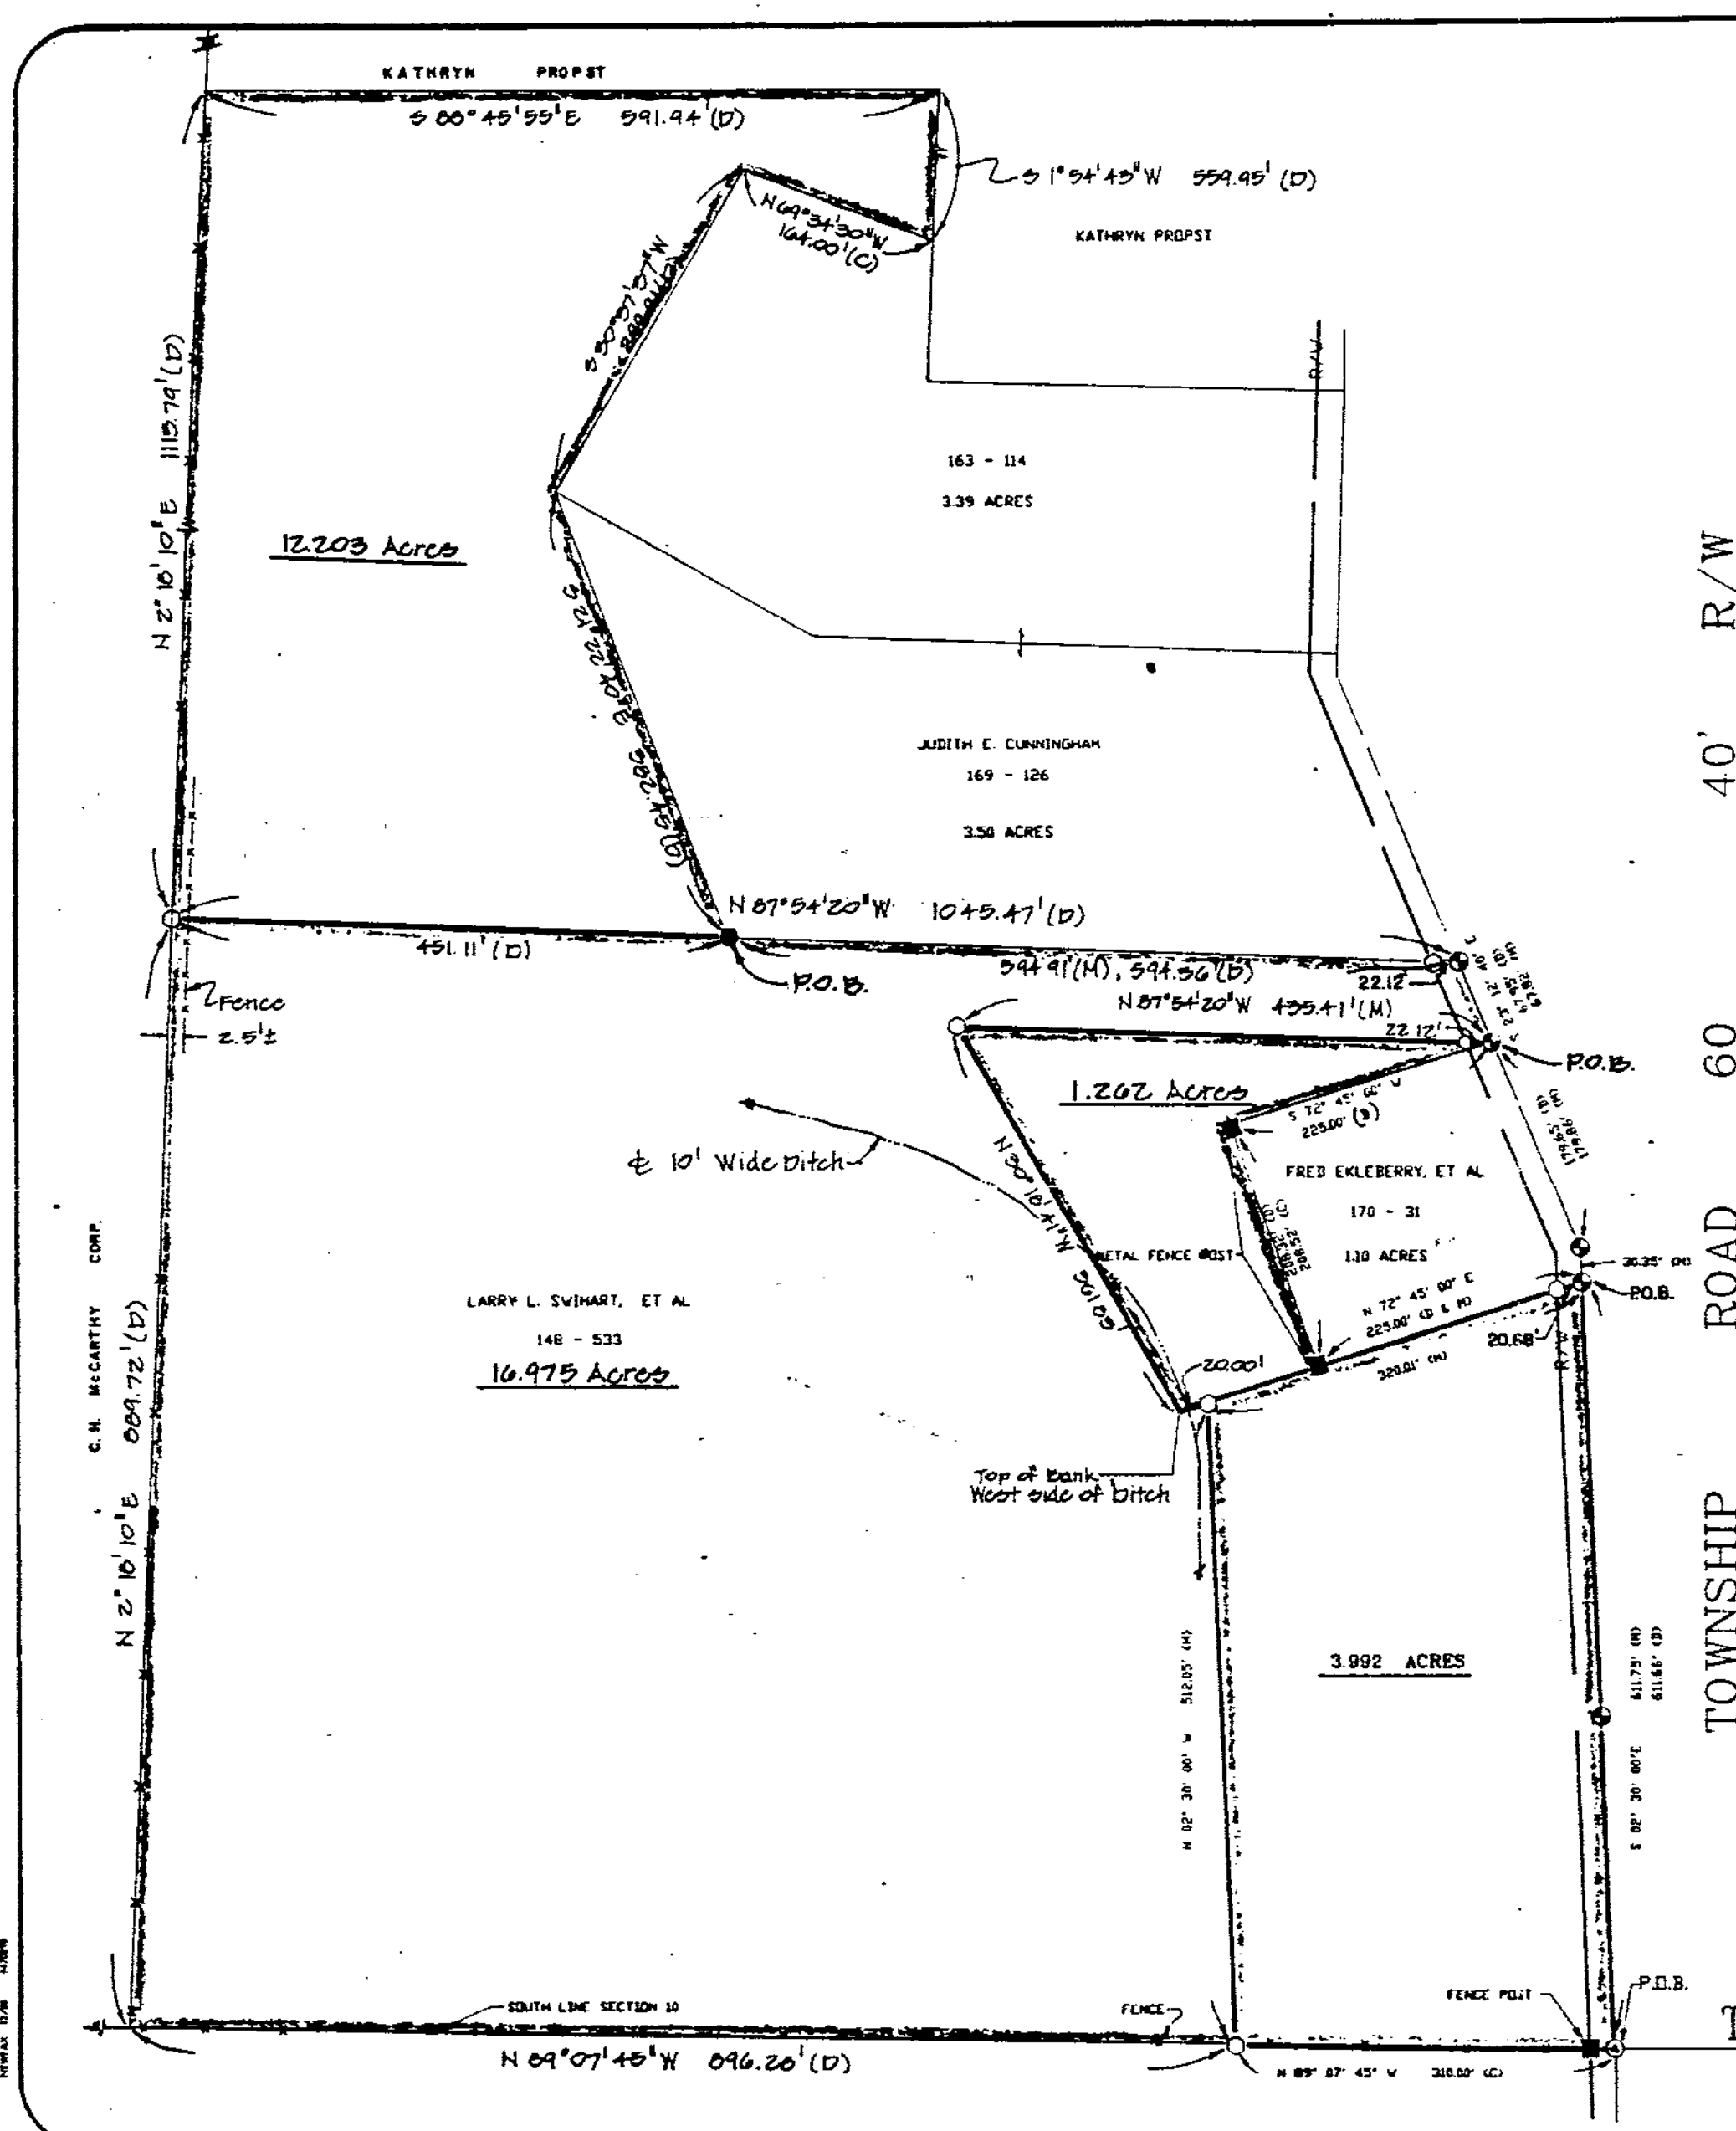

SURVEY NO. 3387
RECORDED 7-15 1987
IN SURVEY RECORD VOL 7 PAGE 38
TAX MAP DEPT. WYANDOT CO.


REFERENCES

DEED VOLUME & PAGES AS SHOWN
WYANDOT COUNTY ENGINEERS REFERENCES
SURVEY FOR KATHRYN PROPST BY
HARRY KENNARD DATED MAY, 1971
SURVEYS FOR LARRY SWIHART BY
CHARLES ROLLINS, JR. DATED
FEBRUARY, 1975 & SEPTEMBER, 1977
SURVEY FOR F. EKBERRY BY
CHARLES ROLLINS, JR. DATED NOVEMBER, 1977
SURVEY FOR KATHRYN PROPST BY
JAMES MORRIS DATED SEPTEMBER, 1982
SURVEY FOR C. MCCARTHY BY
JAMES MORRIS DATED MAY, 1980

LEGEND

SET	FOUND	DESCRIPTION
△	▲	STONE
⊗	⊗	MONUMENT BOX
⊕	⊕	CONC. MONUMENT
⊙	⊙	RAILROAD SPIKE
○	●	NAIL
○	●	IRON ROD
○	●	IRON PIPE
○	●	DRILL HOLE
○	■	WOOD POST
D		DEED
P		PLAT
M		MEASURED
S		SURVEYED
C		CALCULATED

I HEREBY DECLARE THAT THE ABOVE PARCEL WAS
SURVEYED DURING APRIL 1987
PROPERTY LINES SHOWN ARE LOCATED FROM DEEDS
ON RECORD AND ARE DEED LINES. BEARINGS ARE
ASSUMED FOR ANGULAR MEASUREMENT ONLY. ALL
INFORMATION SHOWN IS TRUE AND CORRECT TO THE
BEST OF MY KNOWLEDGE AND BELIEF.

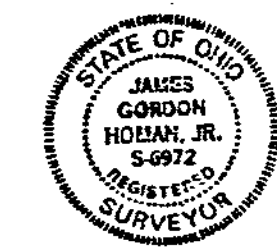

James G. Homan, Jr.
JAMES G. HOMAN, JR., P.E. NO. 8972

KUSMER, MUSTERIC & ASSOCIATES
ENGINEERING SURVEYING
P.O. BOX 100
PITTSBURGH, OHIO 44120
PHONE 419 352 1827

SURVEY FOR: **LARRY SWIHART**
LOCATED IN THE S.E. 1/4 OF SECTION 10,
PITT TOWNSHIP (T 3 S, R 14 E), WYANDOT COUNTY, OHIO

DATE: APRIL 1987
BY: JAMES G. HOMAN, JR.
CHECKED BY: JAMES G. HOMAN, JR.
APPROVED BY: JAMES G. HOMAN, JR.
870345
(102)