


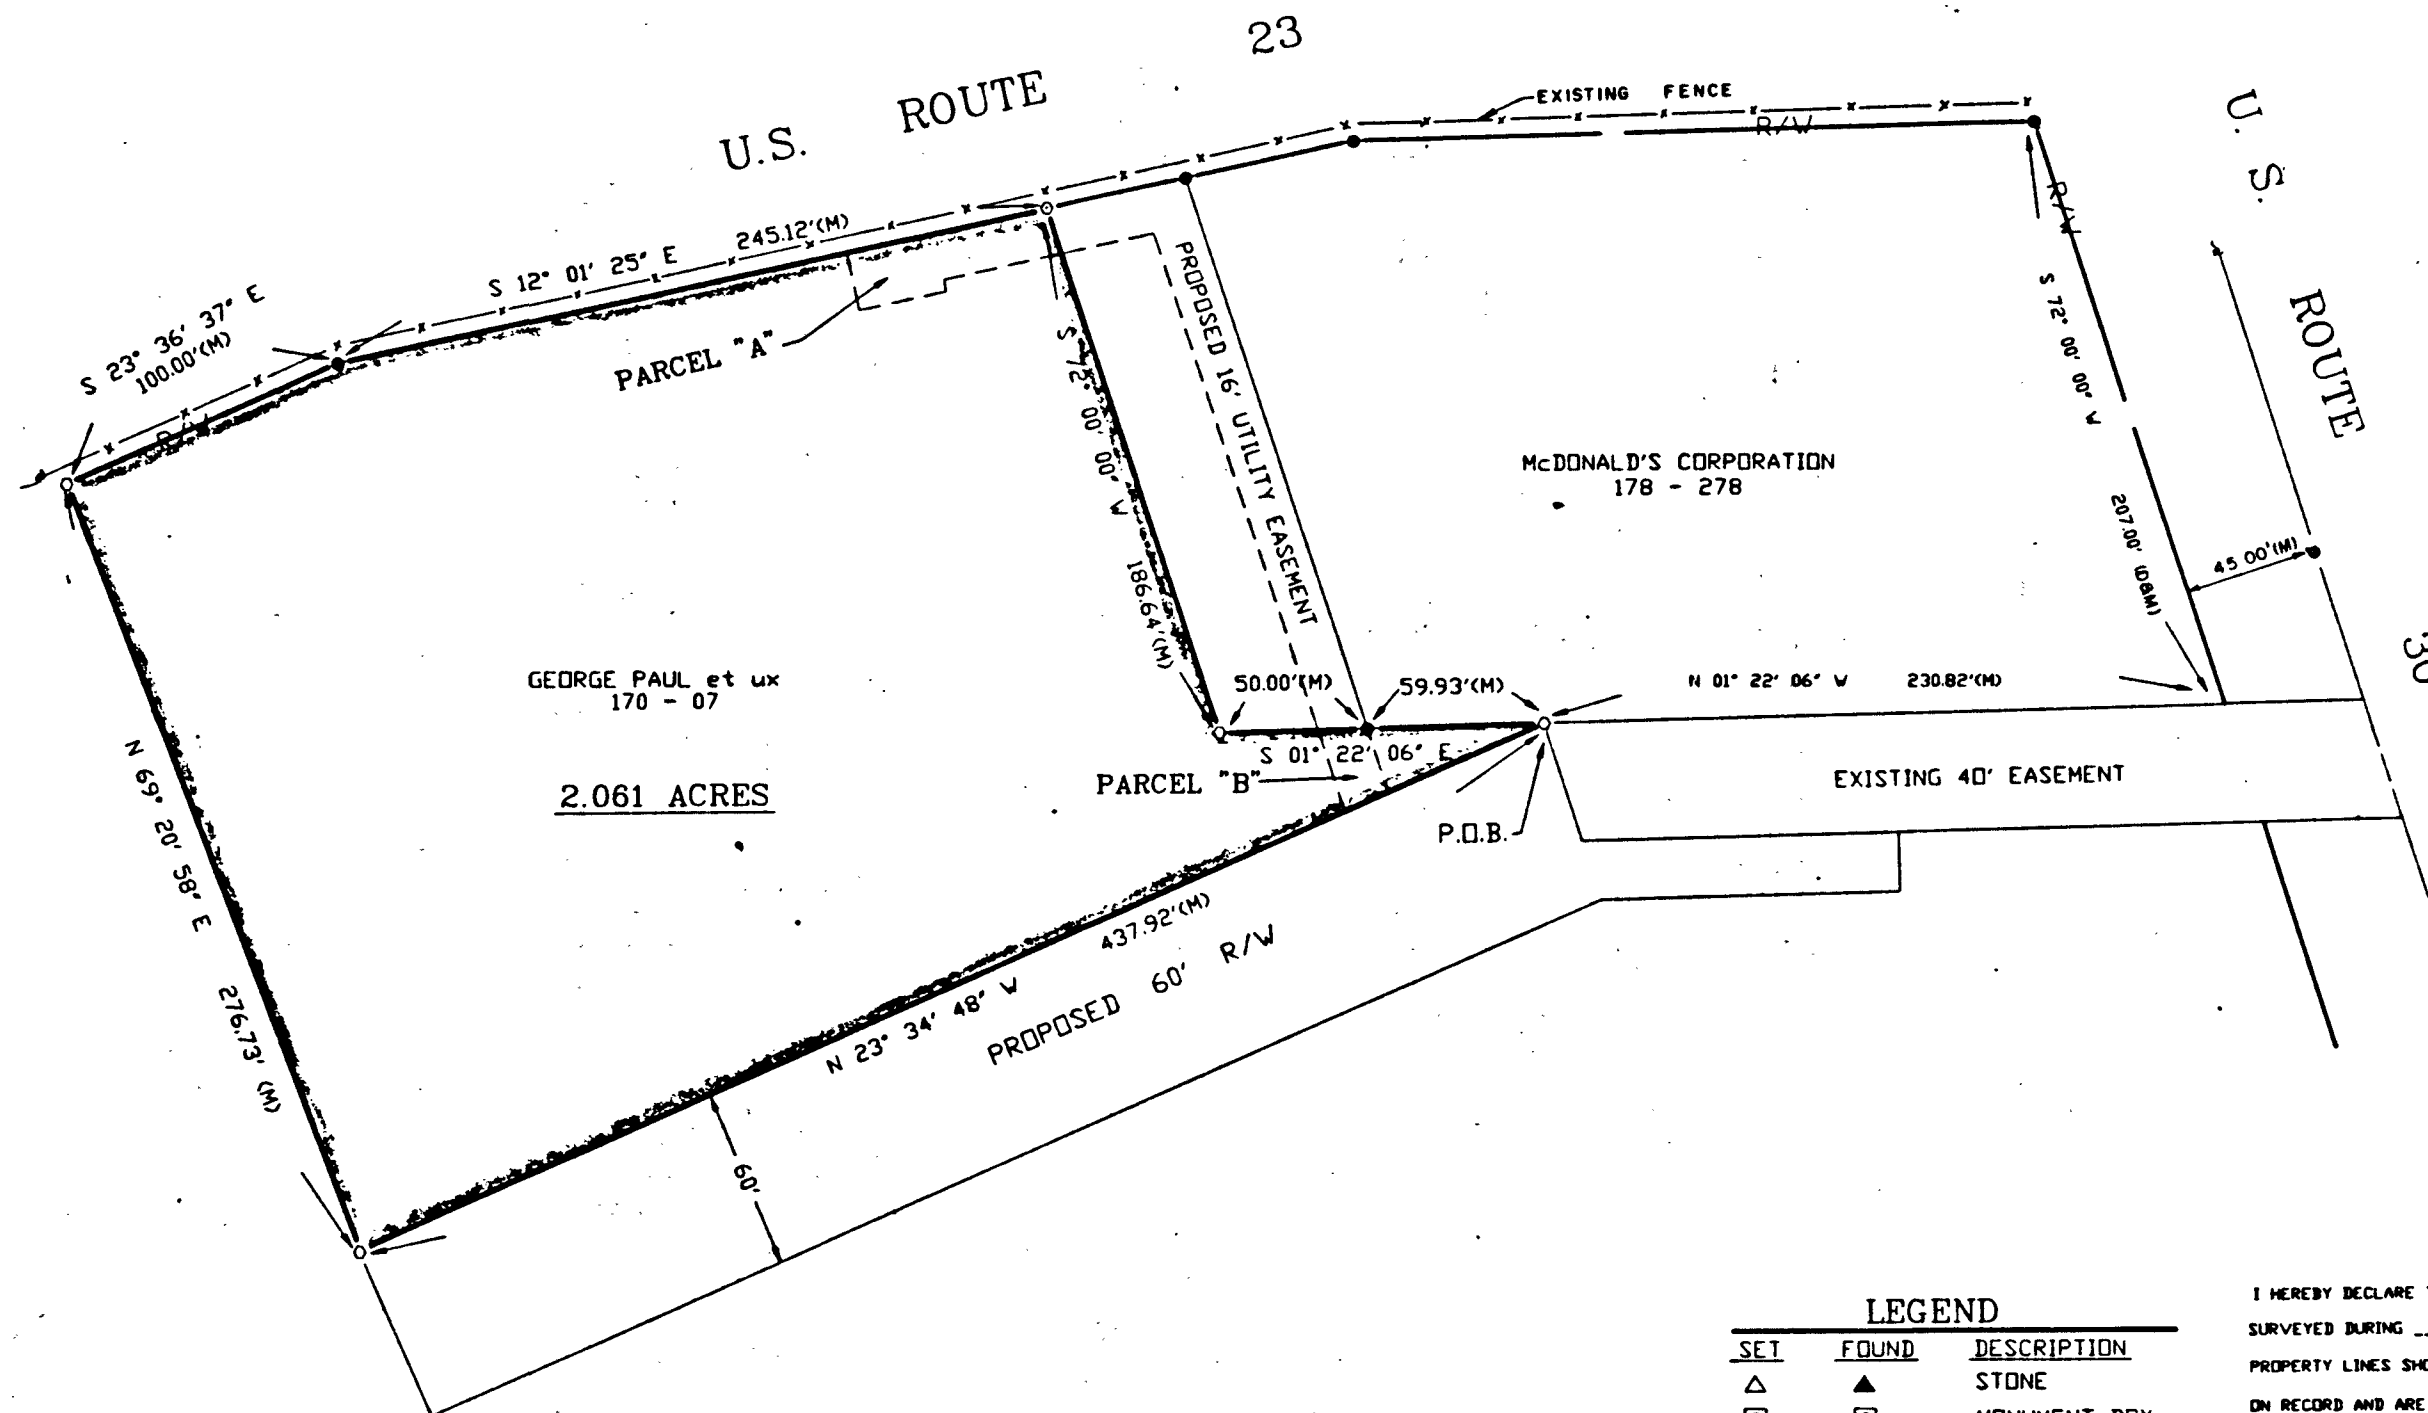


REFERENCES

DEED VOLUME & PAGES AS SHOWN
 WYANDOT COUNTY ENGINEERS REFERENCES
 SURVEY FOR McDONALD'S CORP. BY
 JACK TOZZER DATED JUNE 1981
 SURVEY #963 BY
 JACK TOZZER DATE 1963

SURVEY NO. 3390
 RECORDED 7-22 1987
 IN SURVEY RECORD VOL 7 PAGE 41
 TAX MAP DEPT. WYANDOT CO.

SET	FOUND	DESCRIPTION
△	▲	STONE
⊠	⊠	MONUMENT BOX
⊕	⊕	CONC. MONUMENT
⊗	⊗	RAILROAD SPIKE
○	●	NAIL
○	●	IRON ROD
○	●	IRON PIPE
○	●	DRILL HOLE
○	■	WOOD POST
D		DEED
P		PLAT
M		MEASURED
S		SURVEYED
C		CALCULATED

I HEREBY DECLARE THAT THE ABOVE PARCEL WAS
 SURVEYED DURING JUNE 1987
 PROPERTY LINES SHOWN ARE LOCATED FROM DEEDS
 ON RECORD AND ARE DEED LINES. BEARINGS ARE
 ASSUMED FOR ANGULAR MEASUREMENT ONLY. ALL
 INFORMATION SHOWN IS TRUE AND CORRECT TO THE
 BEST OF MY KNOWLEDGE AND BELIEF.

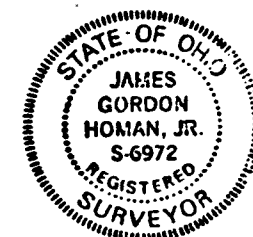

James G. Homan Jr.
 JAMES G. HOMAN, JR., P.S. NO. 6972

SURVEY FOR: UPPER INVESTMENTS, INC.
 BEING A PARCEL SITUATED IN THE SW 1/4 OF SECTION 27,
 (T2S, R14E), CRANE TOWNSHIP, WYANDOT COUNTY, OHIO

KUSMER, MUSTERIC & ASSOCIATES
 ENGINEERING ARCHITECTURE SURVEYING
 622 WEST STATE STREET
 FREMONT, OHIO 43420
 PHONE 419-332-1027

DATE	7-22-87	BY	JGH
TIME	1:00 PM	DATE	7-22-87
LOCATION	SECTION 27	DATE	7-22-87
PROJECT	UPPER INVESTMENTS, INC.	DATE	7-22-87

87454-SI