


TAX MAP COPY

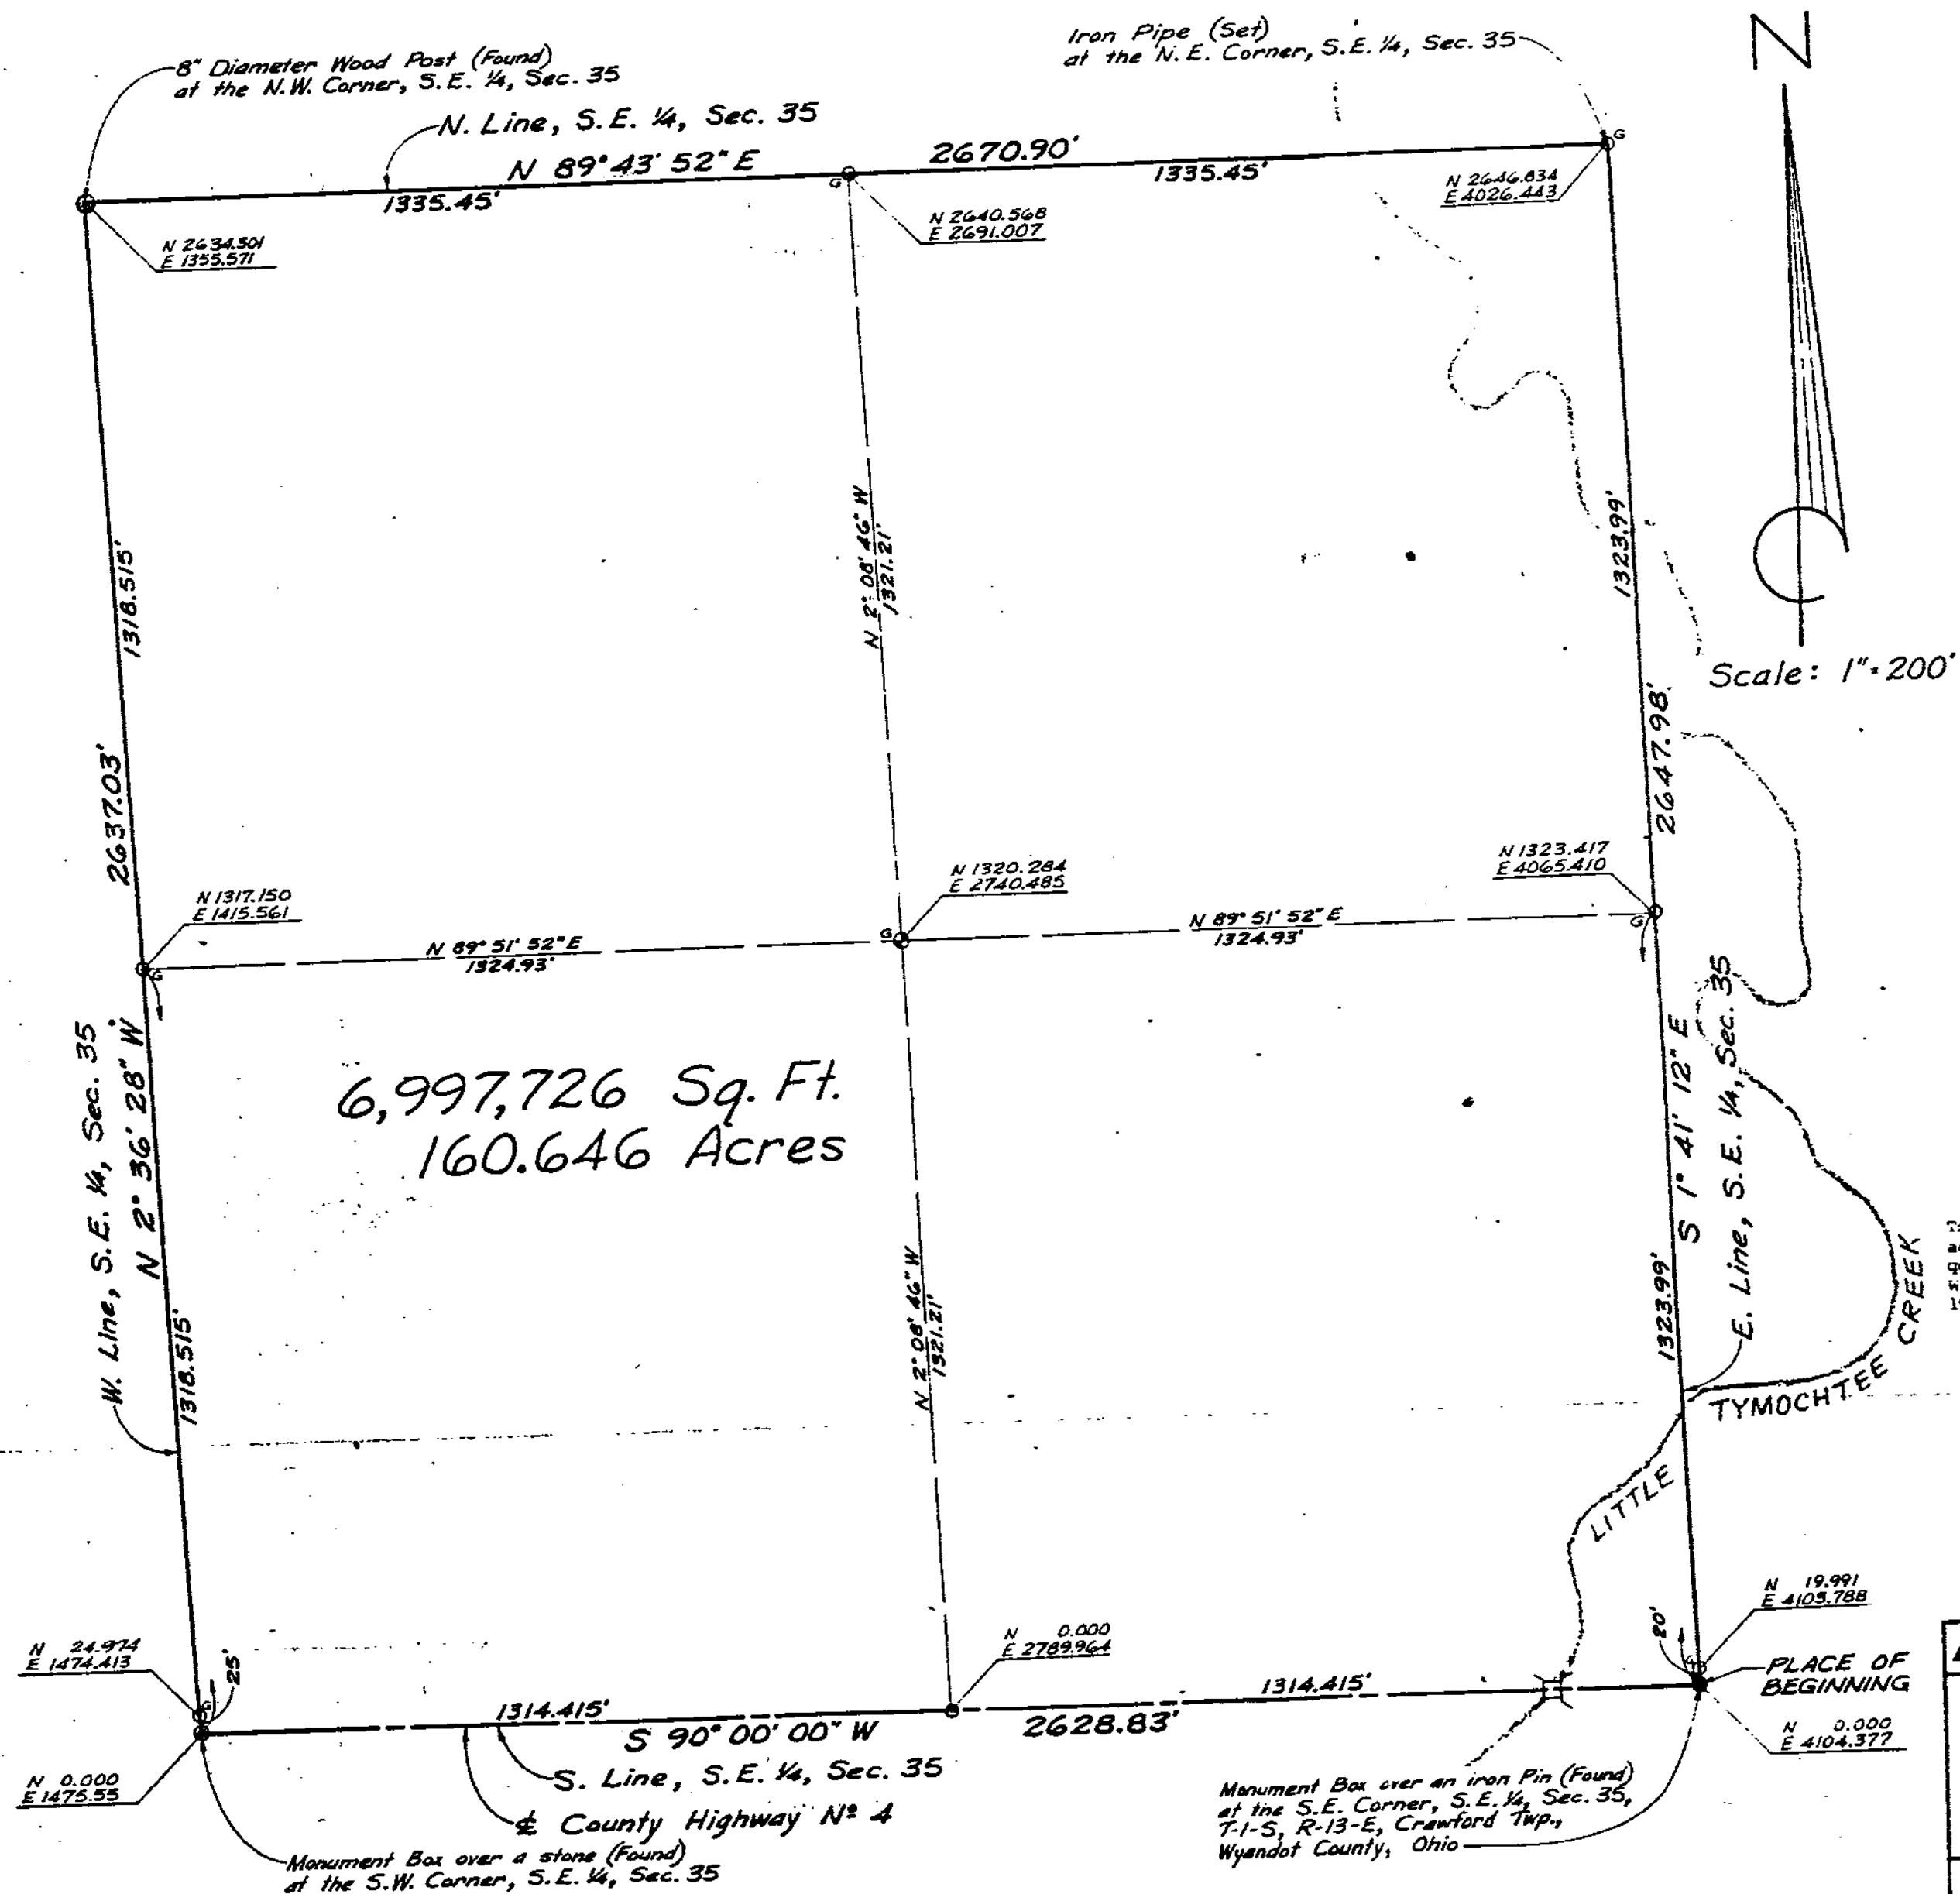

SURVEY NO. 3403
RECORDED 9-8 1987
IN SURVEY RECORD VOL. 7, PAGE 446
TAX MAP DEPT. WYANDOT CO.

LEGEND

- - Iron Pipe (Set)
⊙ - Concrete Monument (Set)
G - Angle Iron Guard Post

This is to certify that the hereon plat is a true and accurate representation of a Survey of the Southeast quarter of section 35, T-1-S, R-13-E, Crawford Township, Wyandot County, Ohio, made in August and September of 1987. There are no encroachments.

James A. Frederick
Registered Surveyor No. 6622

KOHLI AND KALHER ASSOCIATES, LIMITED CONSULTING ENGINEERS AND SURVEYORS LIMA, OHIO			
Boundary Survey For: Hull & Associates, Inc. Wyandot County Landfill S.E. 1/4, Sec. 35, T-1-S, R-13-E, Crawford Twp., Wyandot Co., Ohio			
SCALE 1" = 200'	DATE 9-4-87	DRAWN BY J.A.F.	CHECKED BY L-840