
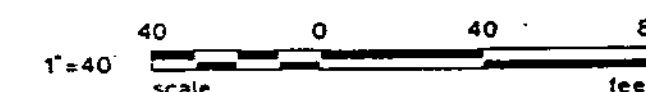
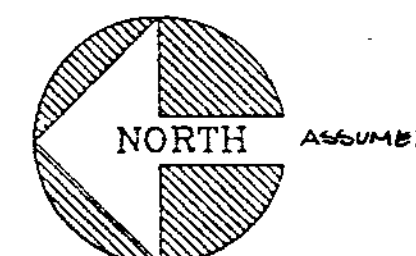


TAX MAP COPY

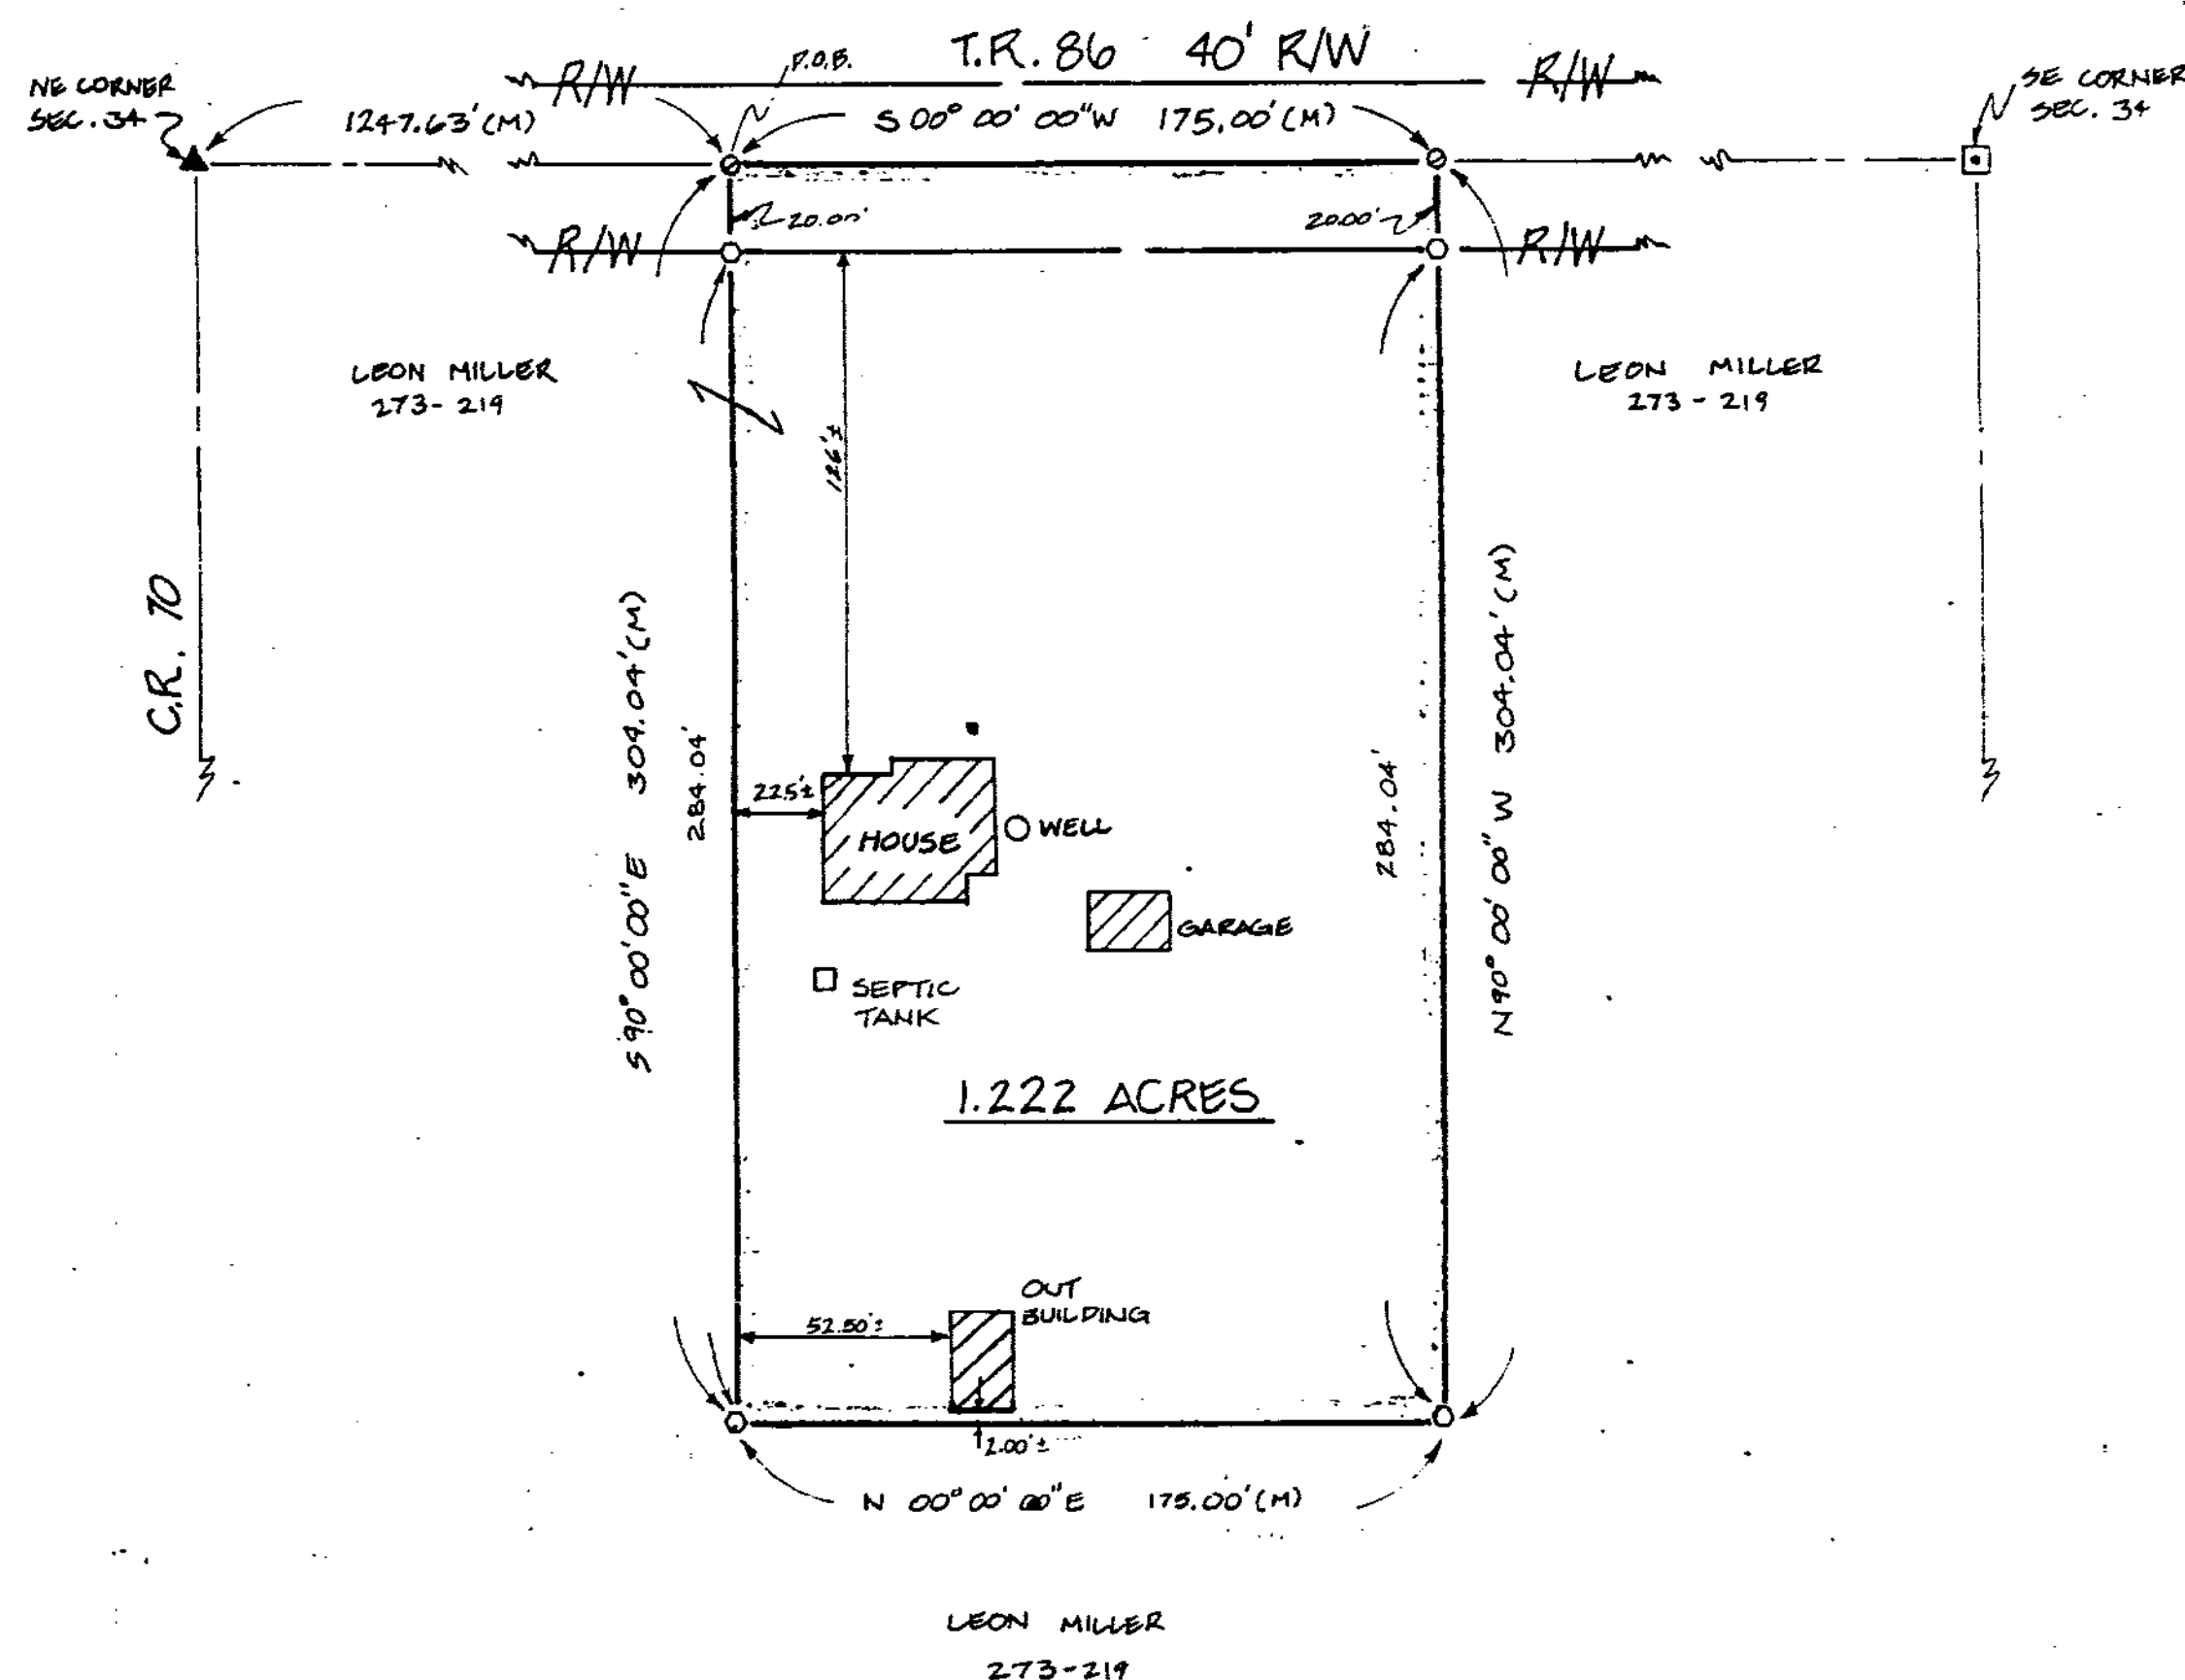


• REFERENCES •
DEED VOLUME AND PAGES AS SHOWN

SURVEY NO. 3417
RECORDED 10-7 1987
IN SURVEY RECORD VOL 7 PAGE 49
TAX MAP DEPT. WYANDOT CO.

SET	FOUND	DESCRIPTION
△	▲	STONE
⊠	⊠	MONUMENT BOX
⊙	⊙	CONC. MONUMENT
⊕	⊕	RAILROAD SPIKE
⊗	⊗	NAIL
○	●	IRON ROD
○	●	IRON PIPE
○	●	DRILL HOLE
○	■	WOOD POST
D		DEED
P		PLAT
M		MEASURED
S		SURVEYED
C		CALCULATED

I HEREBY DECLARE THAT THE ABOVE PARCEL WAS
SURVEYED DURING September, 1987.
PROPERTY LINES SHOWN ARE LOCATED FROM DEEDS
ON RECORD AND ARE DEED LINES. BEARINGS ARE
ASSUMED FOR ANGULAR MEASUREMENT ONLY. ALL
INFORMATION SHOWN IS TRUE AND CORRECT TO THE
BEST OF MY KNOWLEDGE AND BELIEF.

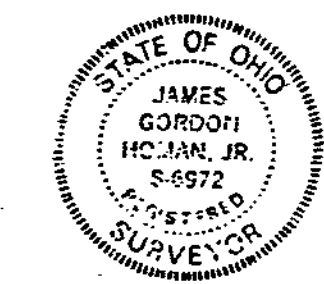

James G. Homan, Jr.
JAMES G. HOMAN, JR., P.E. NO. 0872

KUSMER, MUSTERIC & ASSOCIATES
ENGINEERING
ARCHITECTURE
SERVISING
622 WEST STATE STREET
FREMONT, OHIO 43420
PHONE 419 332 1027

SURVEY FOR LEON MILLER
BEING A PARCEL OF LAND SITUATED IN THE NE 1/4 OF
SECTION 34, T-3-S, R-12-E, JACKSON TOWNSHIP,
WYANDOT COUNTY, OHIO.

DATE	10-7-87
BY	JGH
CHECKED	
APPROVED	
87097.5	
(200)	