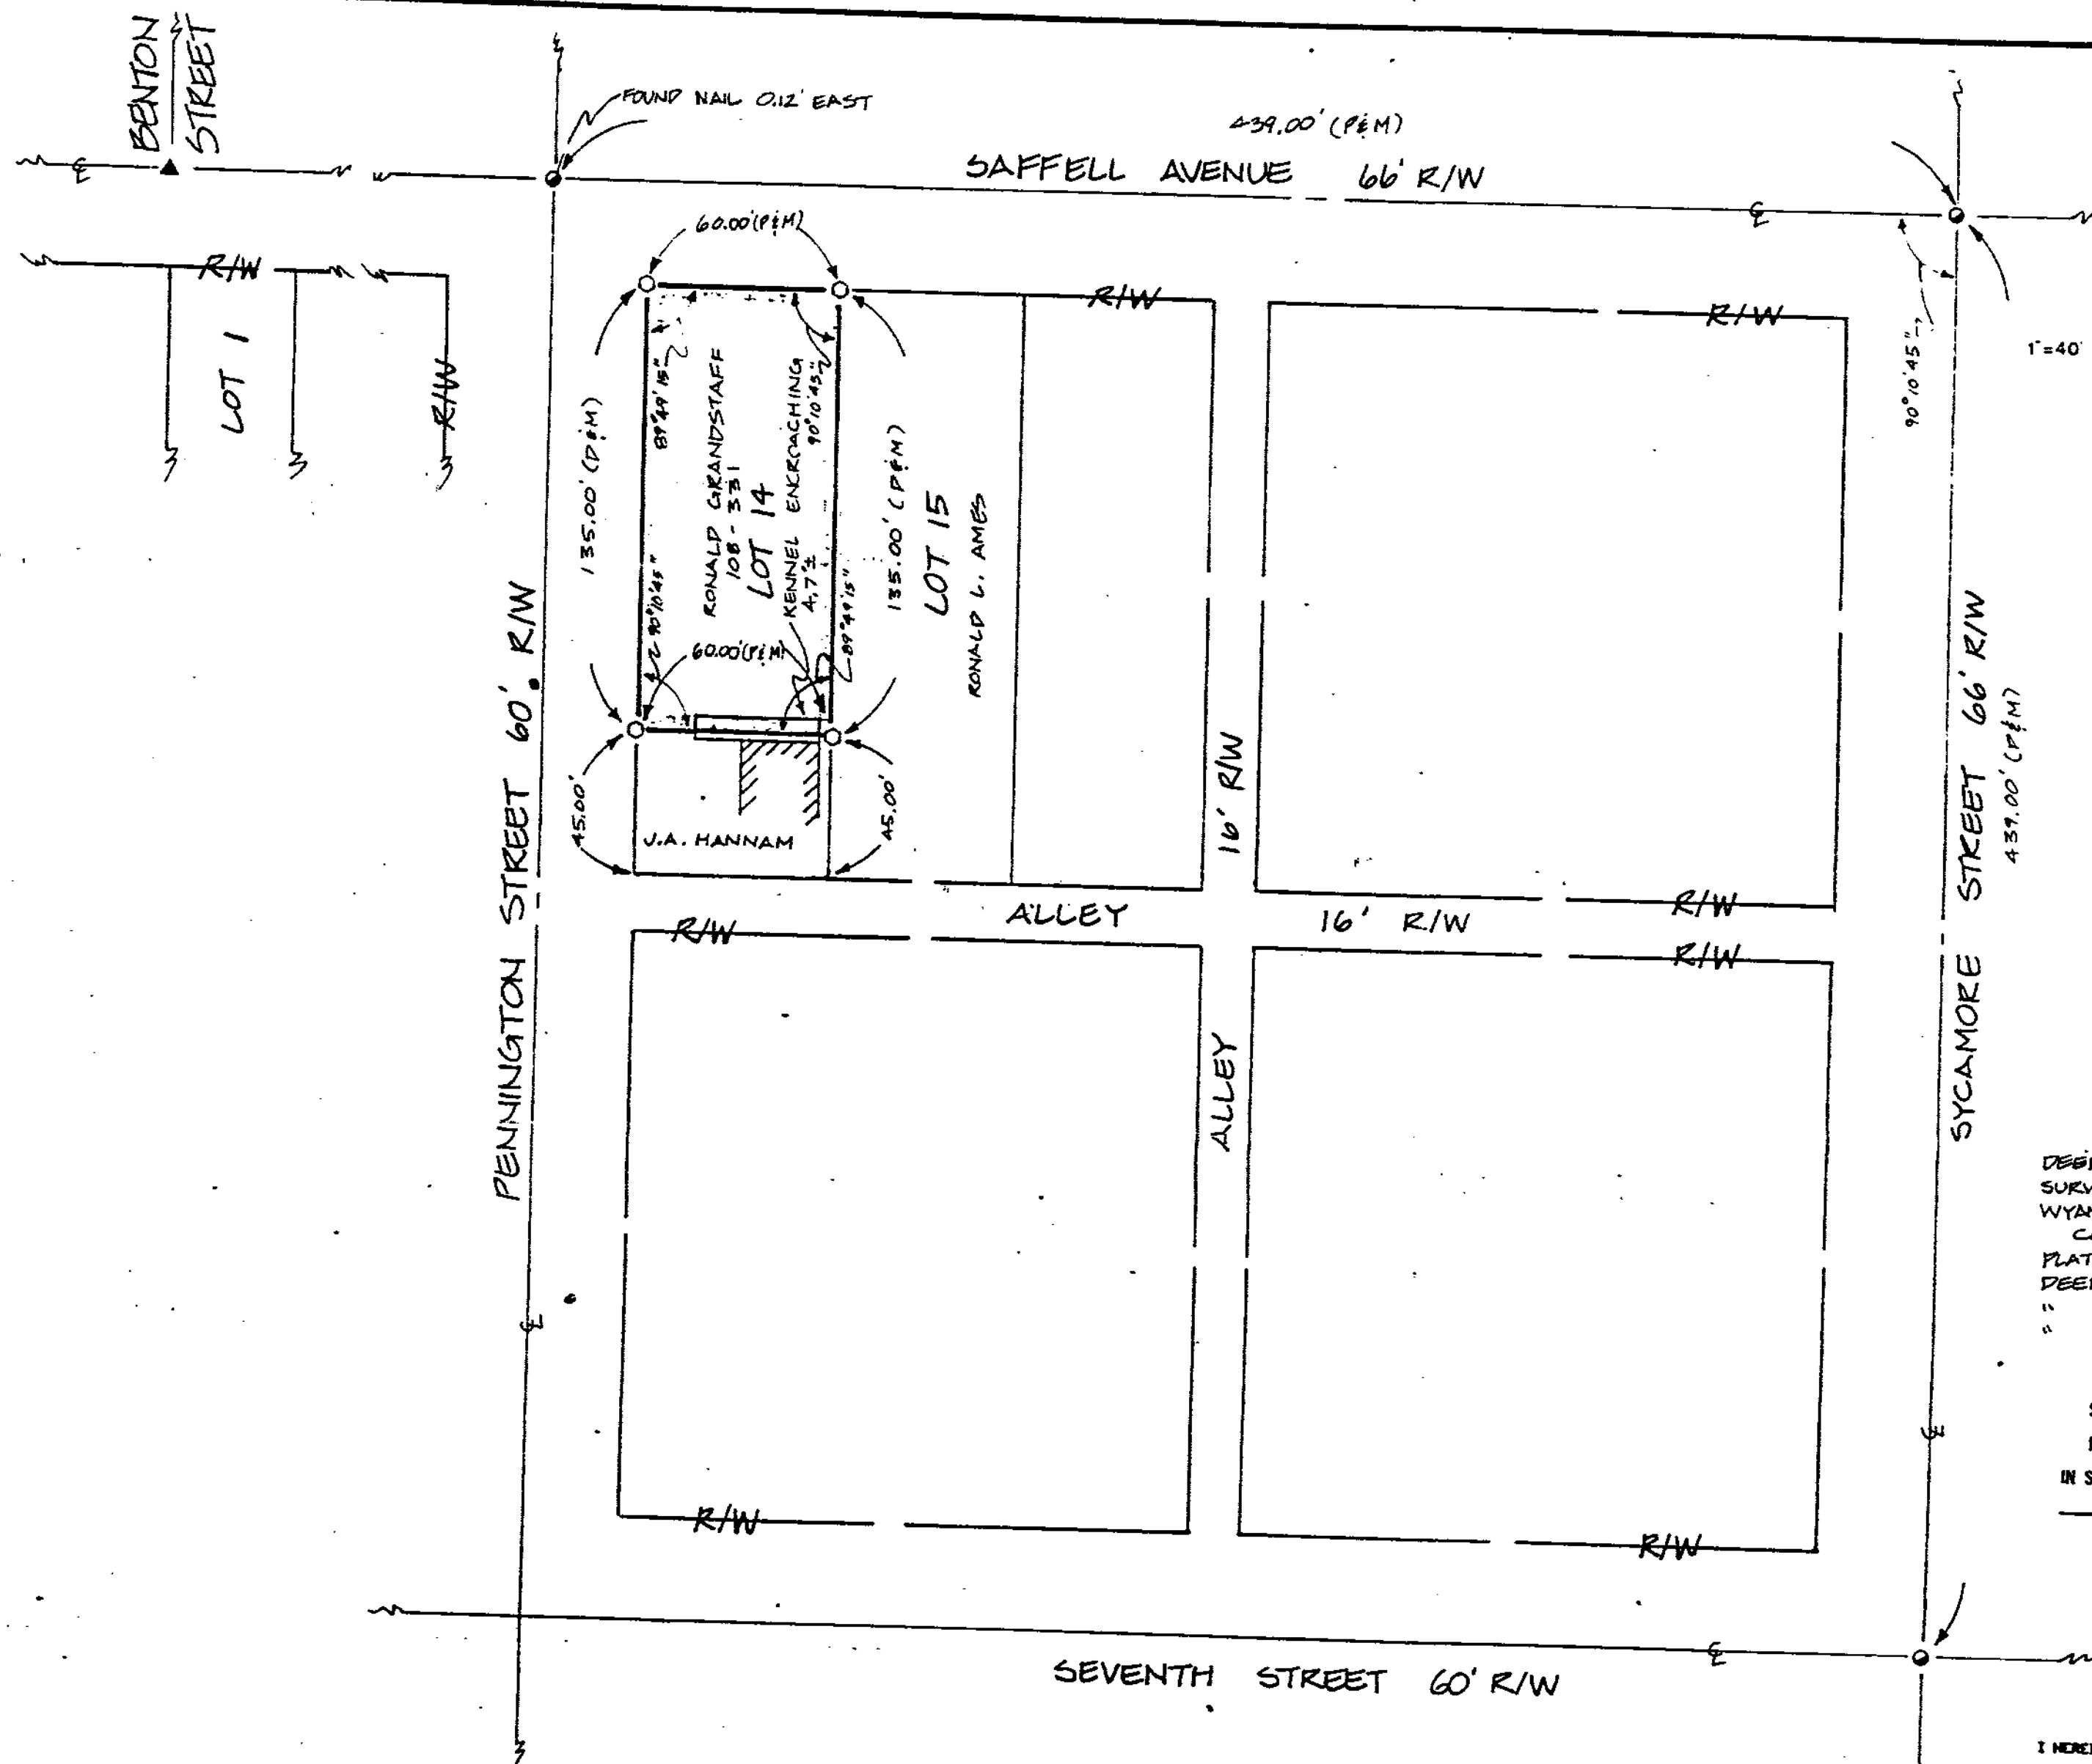


1" = 40'
Scale feet

LEGEND


SET	FOUND	DESCRIPTION
△	▲	STONE
□	■	MONUMENT BOX
⊕	⊙	CONC. MONUMENT
⊗	⊘	RAILROAD SPIKE
○	●	NAIL
○	●	IRON ROD
○	●	IRON PIPE
○	●	DRILL HOLE
○	■	WOOD POST
D		DEED
P		PLAT
M		MEASURED
S		SURVEYED
C		CALCULATED

REFERENCES:

DEED VOLUME & PAGES AS SHOWN.
SURVEY VOLUME 3 PAGE 592.
WYANDOT COUNTY ENGINEER'S
CORNERSTONE RECORDS.
PLAT VOLUME 2, PAGE 23
DEED VOLUME 72, PAGE 249
" 102, " 143
" 149, " 444

SURVEY NO. 3427
RECORDED 11-5 1987
IN SURVEY RECORD VOL 7 PAGE 55
TAX MAP DEPT. WYANDOT CO.

I HEREBY DECLARE THAT THE ABOVE PARCEL WAS
SURVEYED DURING OCTOBER, 1987.
PROPERTY LINES SHOWN ARE LOCATED FROM DEEDS
ON RECORD AND ARE DEED LINES. BEARINGS ARE
ASSUMED FOR ANGULAR MEASUREMENT ONLY. ALL
INFORMATION SHOWN IS TRUE AND CORRECT TO THE
BEST OF MY KNOWLEDGE AND BELIEF.

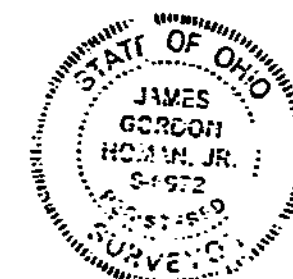

James G. Homan, Jr.
JAMES G. HOMAN, JR., P.S. NO. 6872

KUSMER, MUSTERIC & ASSOCIATES
ENGINEERING
622 WEST STATE STREET
FREMONT, OHIO 43420
PHONE 419 332 1097

SURVEY FOR RONALD GRANDSTAFF
A PARCEL OF LAND SITUATED IN PART OF LOT 14, IN THE
VILLAGE OF SYCAMORE, WYANDOT COUNTY, OHIO.

STATE OF OHIO
JAMES G. HOMAN, JR.
P.S. NO. 6872
REGISTERED
SURVEYOR