
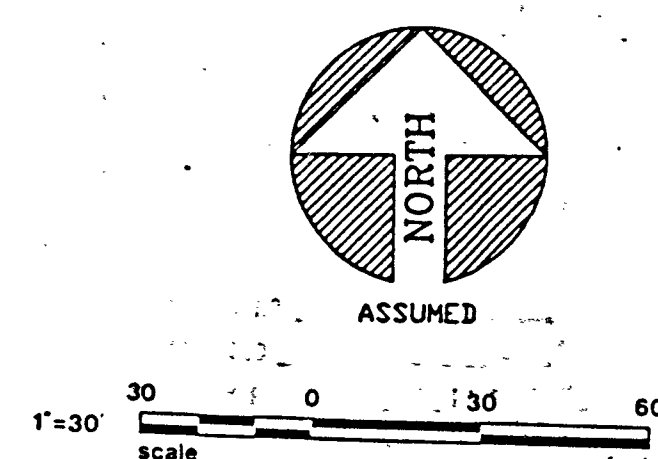


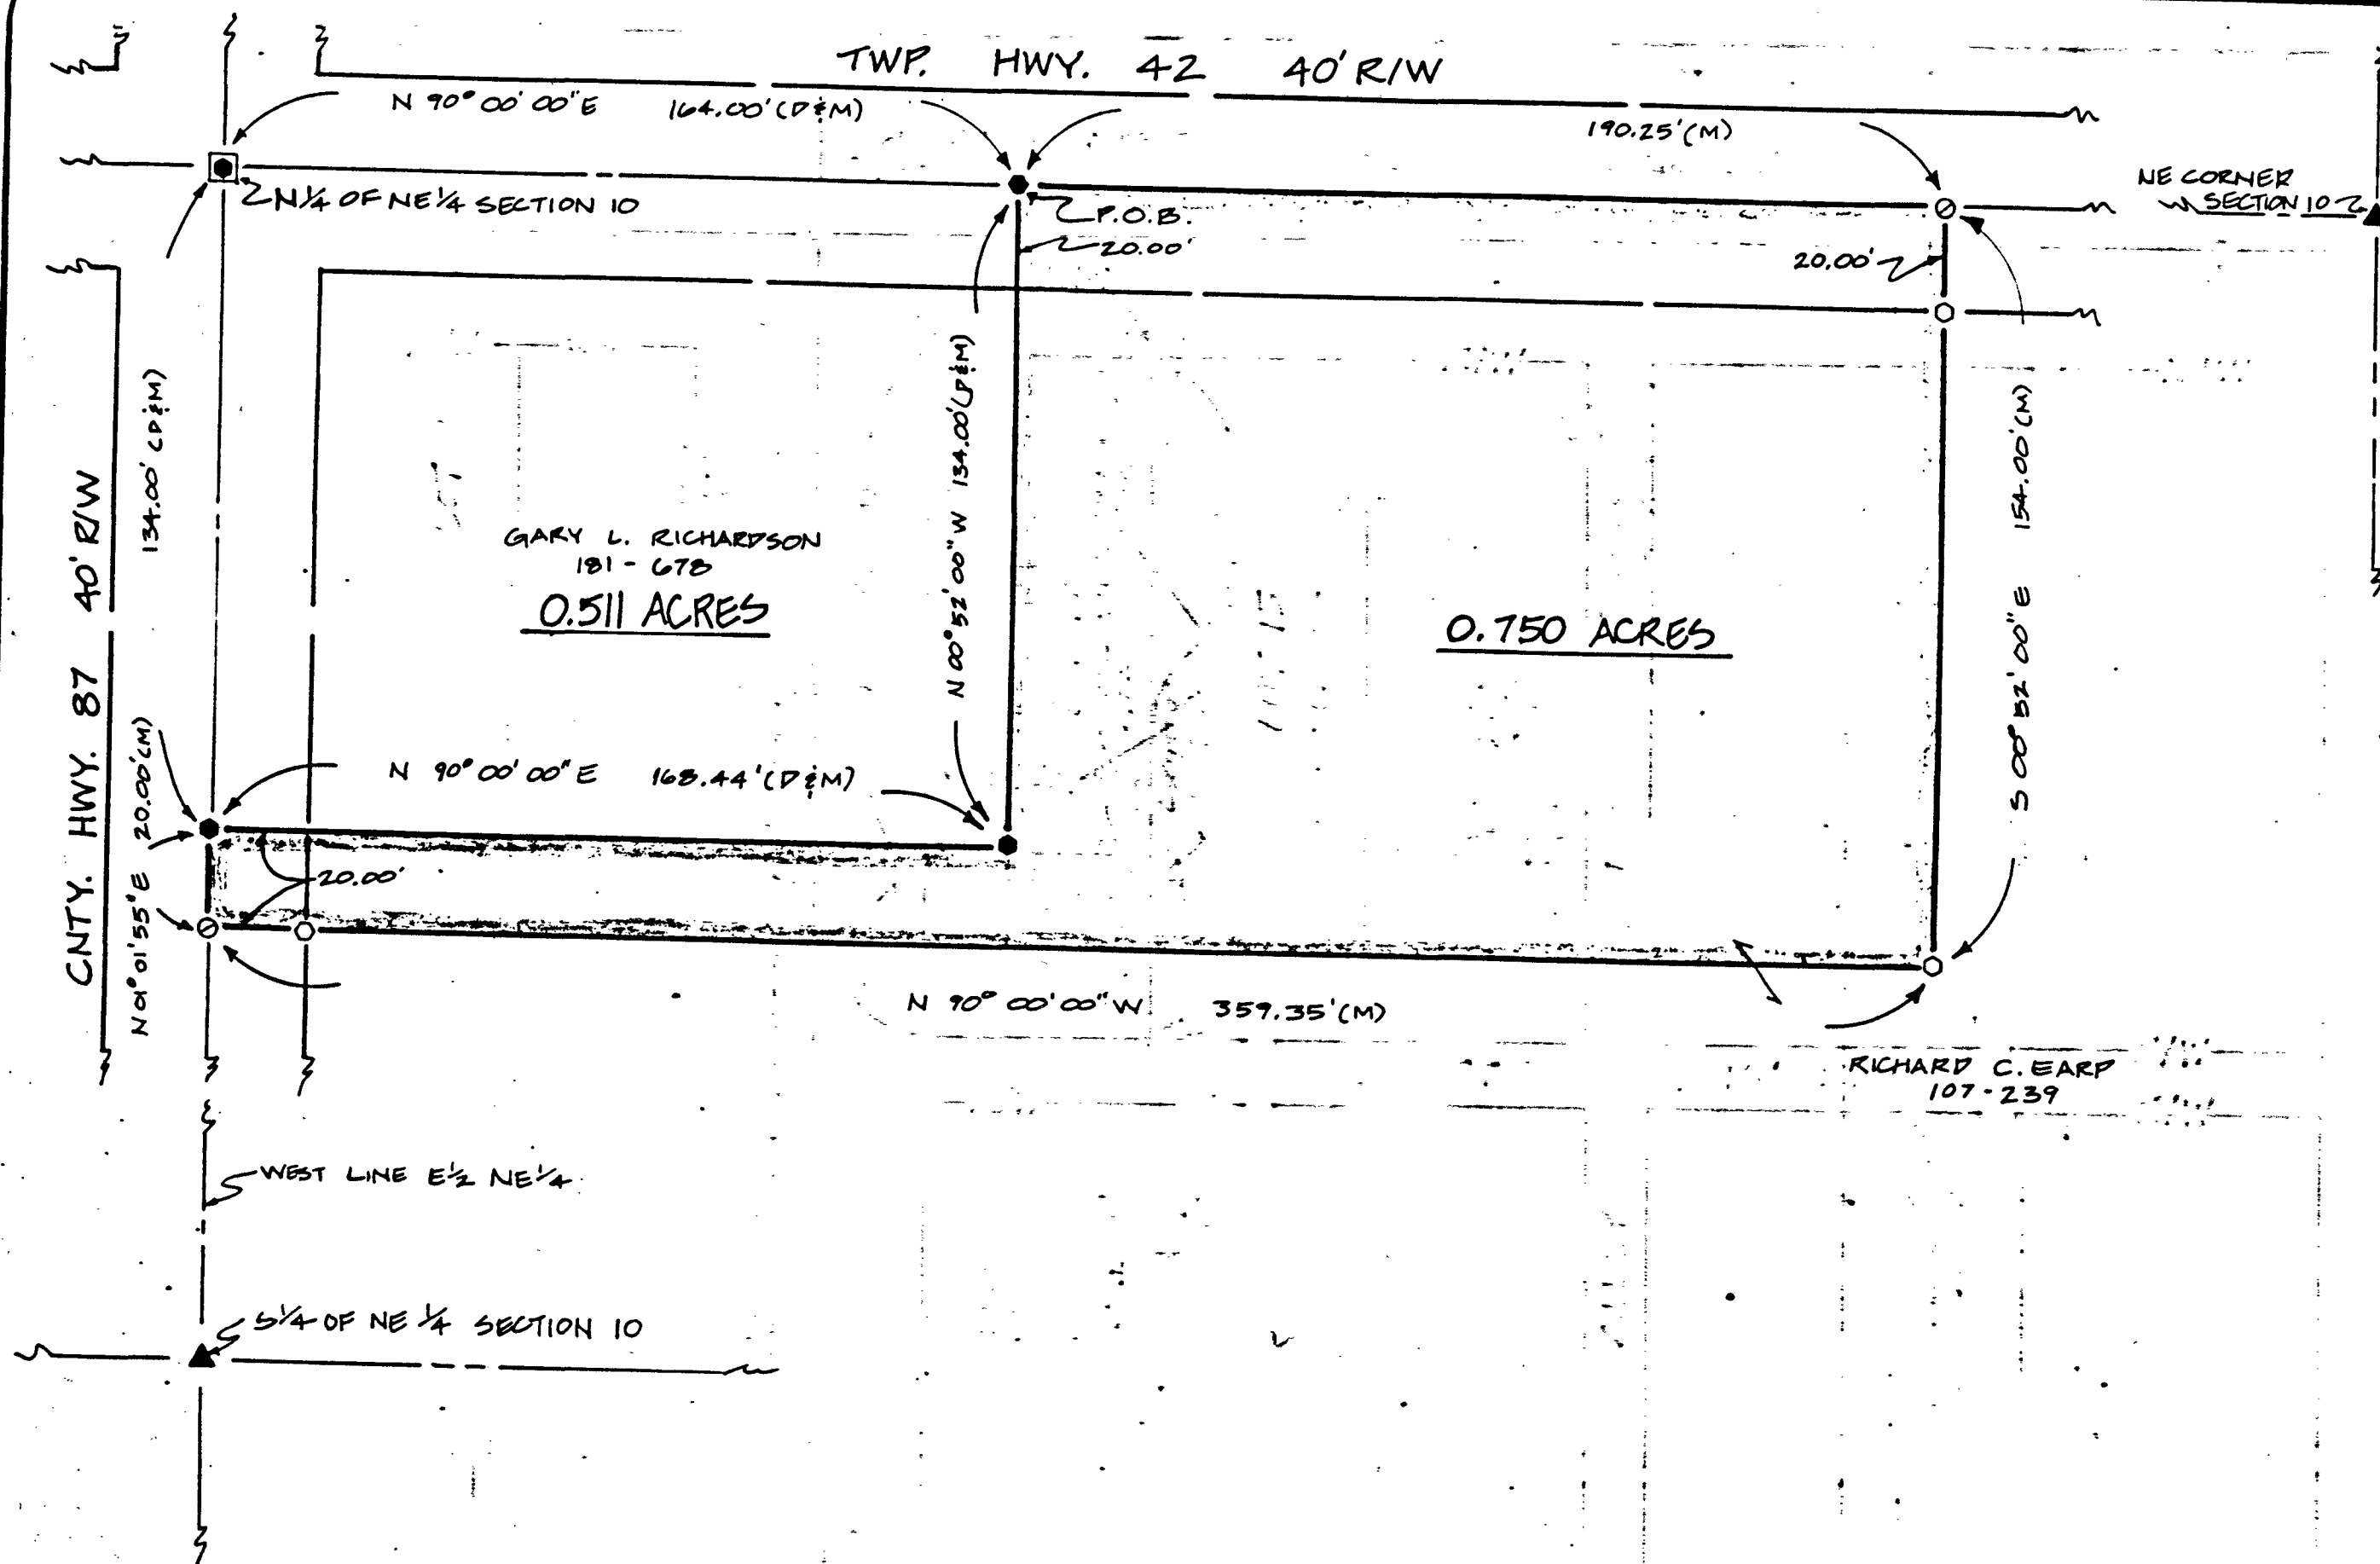

REFERENCES


DEED VOLUME & PAGES AS SHOWN.
 WYANDOT COUNTY CORNERSTONE
 RECORDS.
 SURVEY VOLUME 6 PAGE 124.
 SURVEY FOR ROY PRICE BY J. HOMAN, JR.
 APRIL 1987.

SURVEY NO. 3428
 RECORDED 11-5 1987
 IN SURVEY RECORD VOL 7 PAGE 56
 TAX MAP DEPT. WYANDOT CO.

LEGEND

SET	FOUND	DESCRIPTION
△	▲	STONE
□	▣	MONUMENT BOX
⊙	⊗	CONC. MONUMENT
⊕	⊗	RAILROAD SPIKE
○	●	NAIL
○	●	IRON ROD
○	●	IRON PIPE
○	●	DRILL HOLE
○	■	WOOD POST
D		DEED
P		PLAT
M		MEASURED
S		SURVEYED
C		CALCULATED

I HEREBY DECLARE THAT THE ABOVE PARCEL WAS
 SURVEYED DURING OCTOBER, 1987.
 PROPERTY LINES SHOWN ARE LOCATED FROM DEEDS
 ON RECORD AND ARE DEED LINES. BEARINGS ARE
 ASSUMED FOR ANGULAR MEASUREMENT ONLY. ALL
 INFORMATION SHOWN IS TRUE AND CORRECT TO THE
 BEST OF MY KNOWLEDGE AND BELIEF.

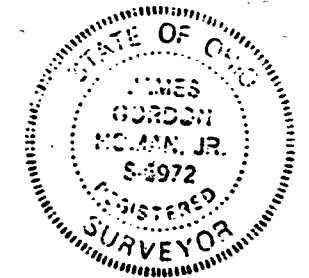

James G. Homan, Jr.
 JAMES G. HOMAN, JR., P.S. NO. 5972

KUSMER, MUSTERIC & ASSOCIATES
 ENGINEERING ARCHITECTURE SURVEYING
 622 WEST STATE STREET
 FREMONT, OHIO 43420
 PHONE 419 332 1027

SURVEY FOR GARY RICHARDSON
 BEING A PARCEL OF LAND SITUATED IN THE NE 1/4
 OF SECTION 10, T-2-S, R-17-E, RICHLAND TOWNSHIP,
 WYANDOT COUNTY, OHIO.

STATE OF OHIO
 DEPT. OF REVENUE
 TAX MAP DEPT.
 WYANDOT COUNTY
 11/1
 87129-3
 (487)