


LITTLE SANDUSKY CEMETERY

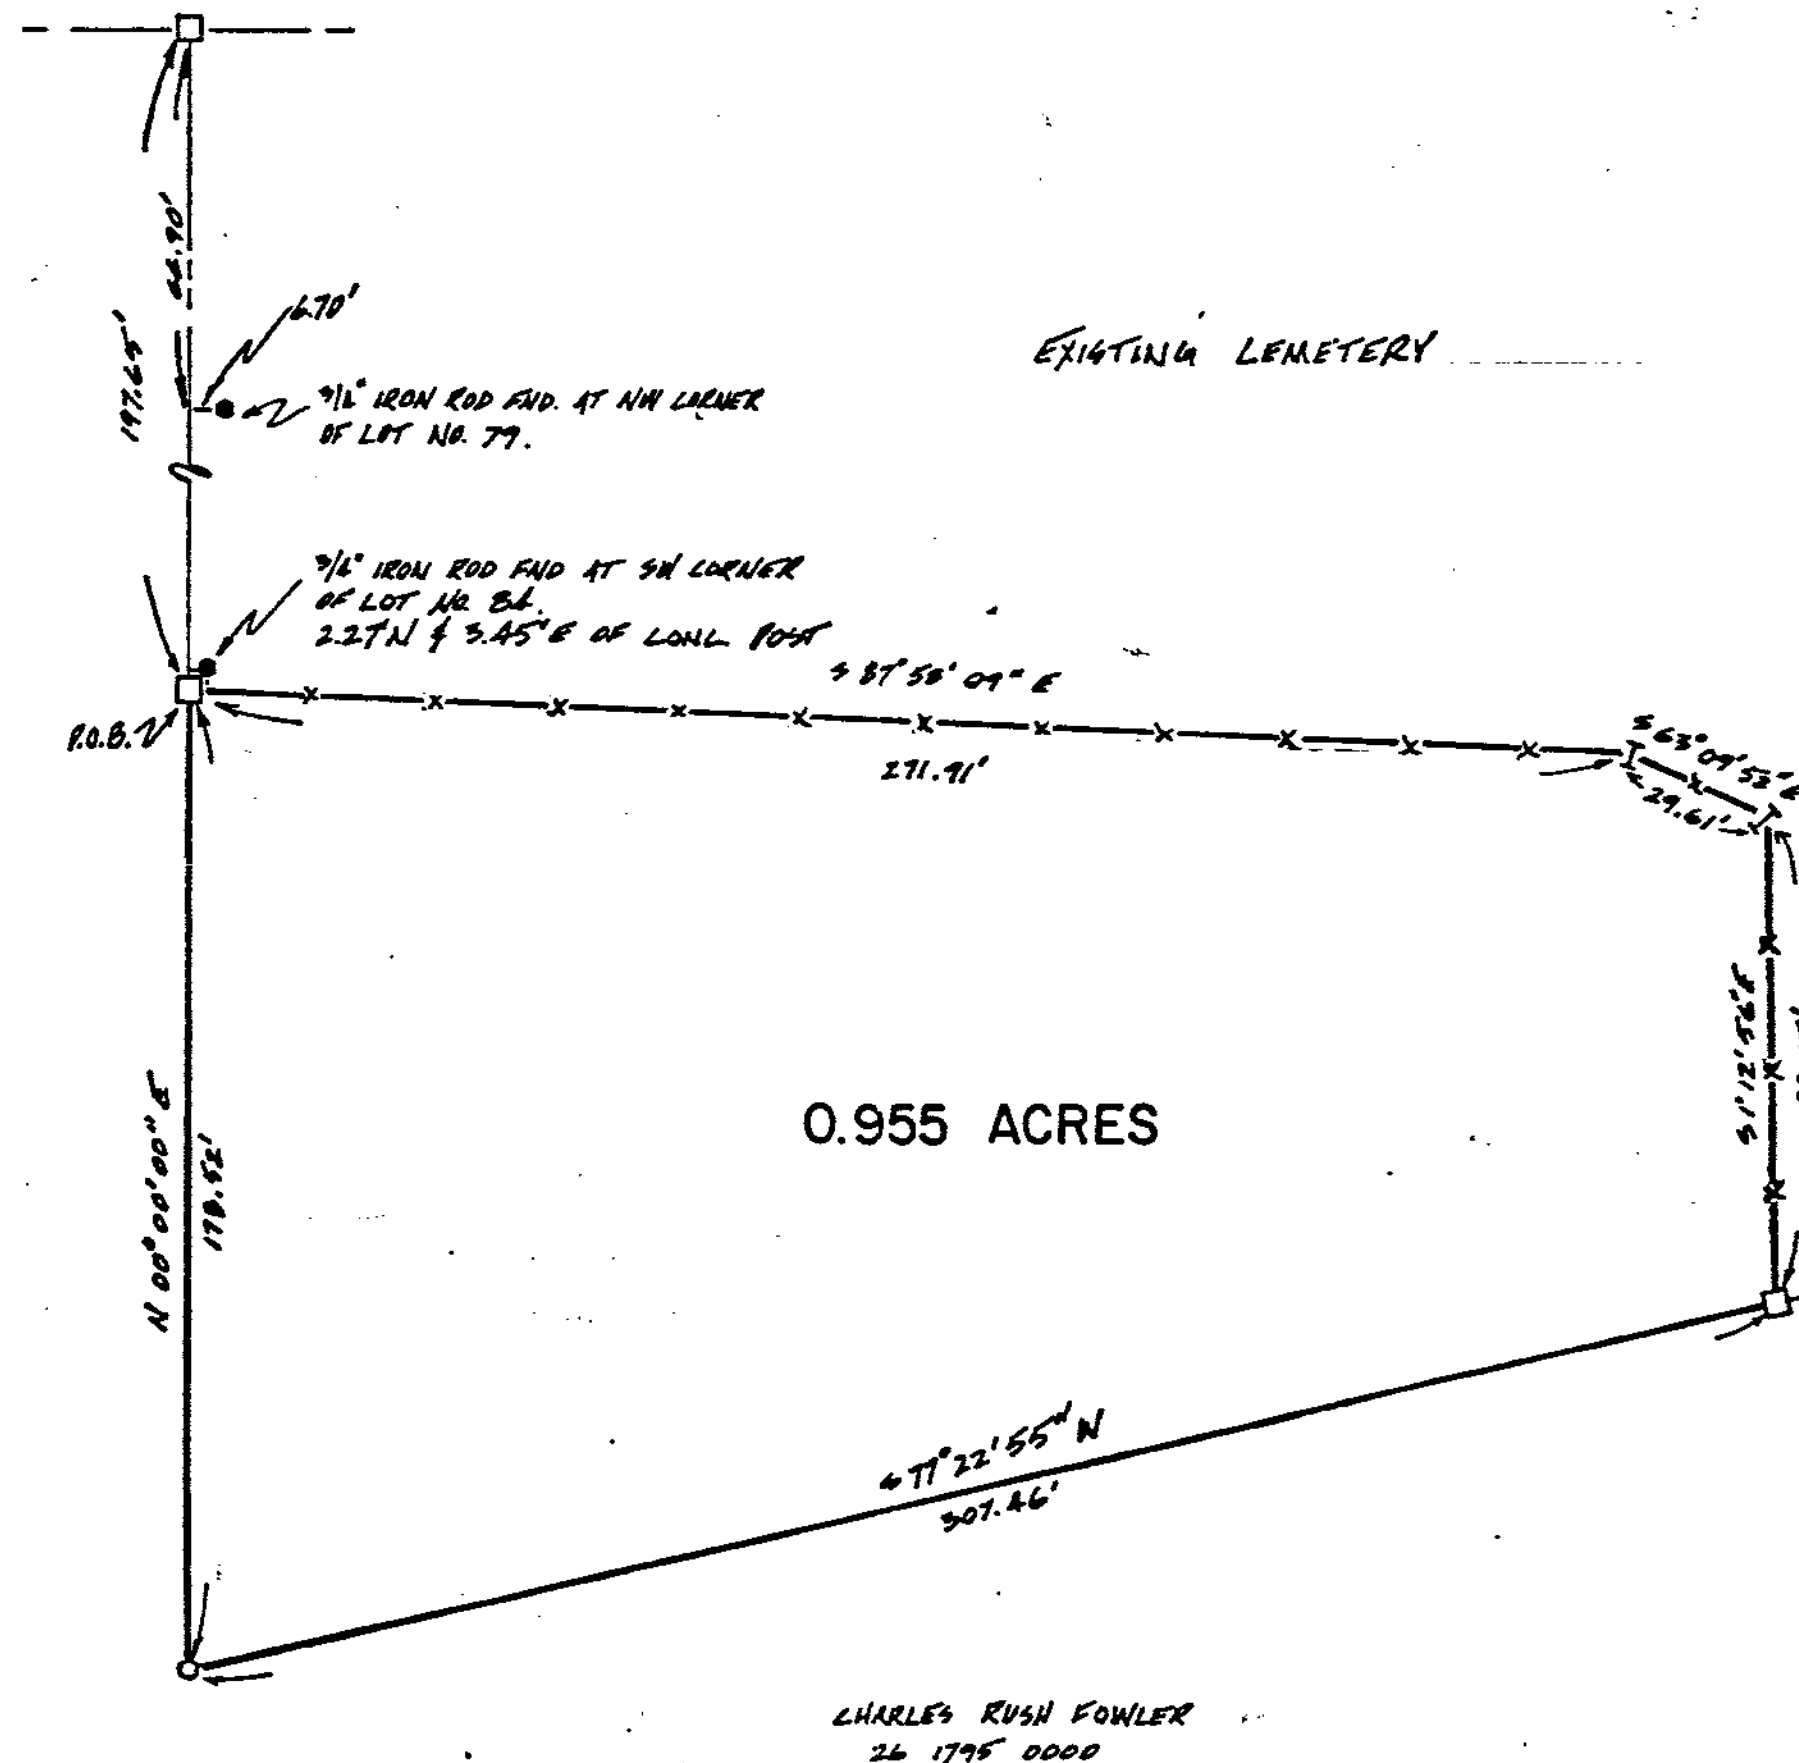

LEGEND

- - IRON ROD SET
- - IRON ROD FND.
- - CONCRETE POST FND.
- I - STEEL POST FND.

0 15 30 60
SCALE 1" = 50'

SURVEY NO. 3448
RECORDED 12-23 1987
IN SURVEY RECORD VOL. 7 PAGE 61
TAX MAP DEPT. WYANDOT CO.

NOTE:
DEEDS FOR EXISTING CEMETERY
WERE NOT LOCATED. EXISTING FENCE
LINES WERE USED AS BOUNDARY LINES
IN THIS SURVEY FOR ROUTE LAYOUT PURPOSES.

I HEREBY DECLARE THAT THE ABOVE PARCEL
WAS SURVEYED DURING DECEMBER 1987. PROPERTY
LINES SHOWN ARE ESTABLISHED FROM EXISTING
FIELD EVIDENCE. BEARINGS ARE ASSUMED FOR
ANGULAR MEASUREMENT ONLY. ALL INFORMATION
SHOWN IS TRUE AND CORRECT TO THE BEST OF
MY KNOWLEDGE AND BELIEF.

PREPARED BY THE WYANDOT COUNTY
ENGINEERING OFFICE 12/22/87

James A. Morris
JAMES A. MORRIS, P.S. NO. 6560