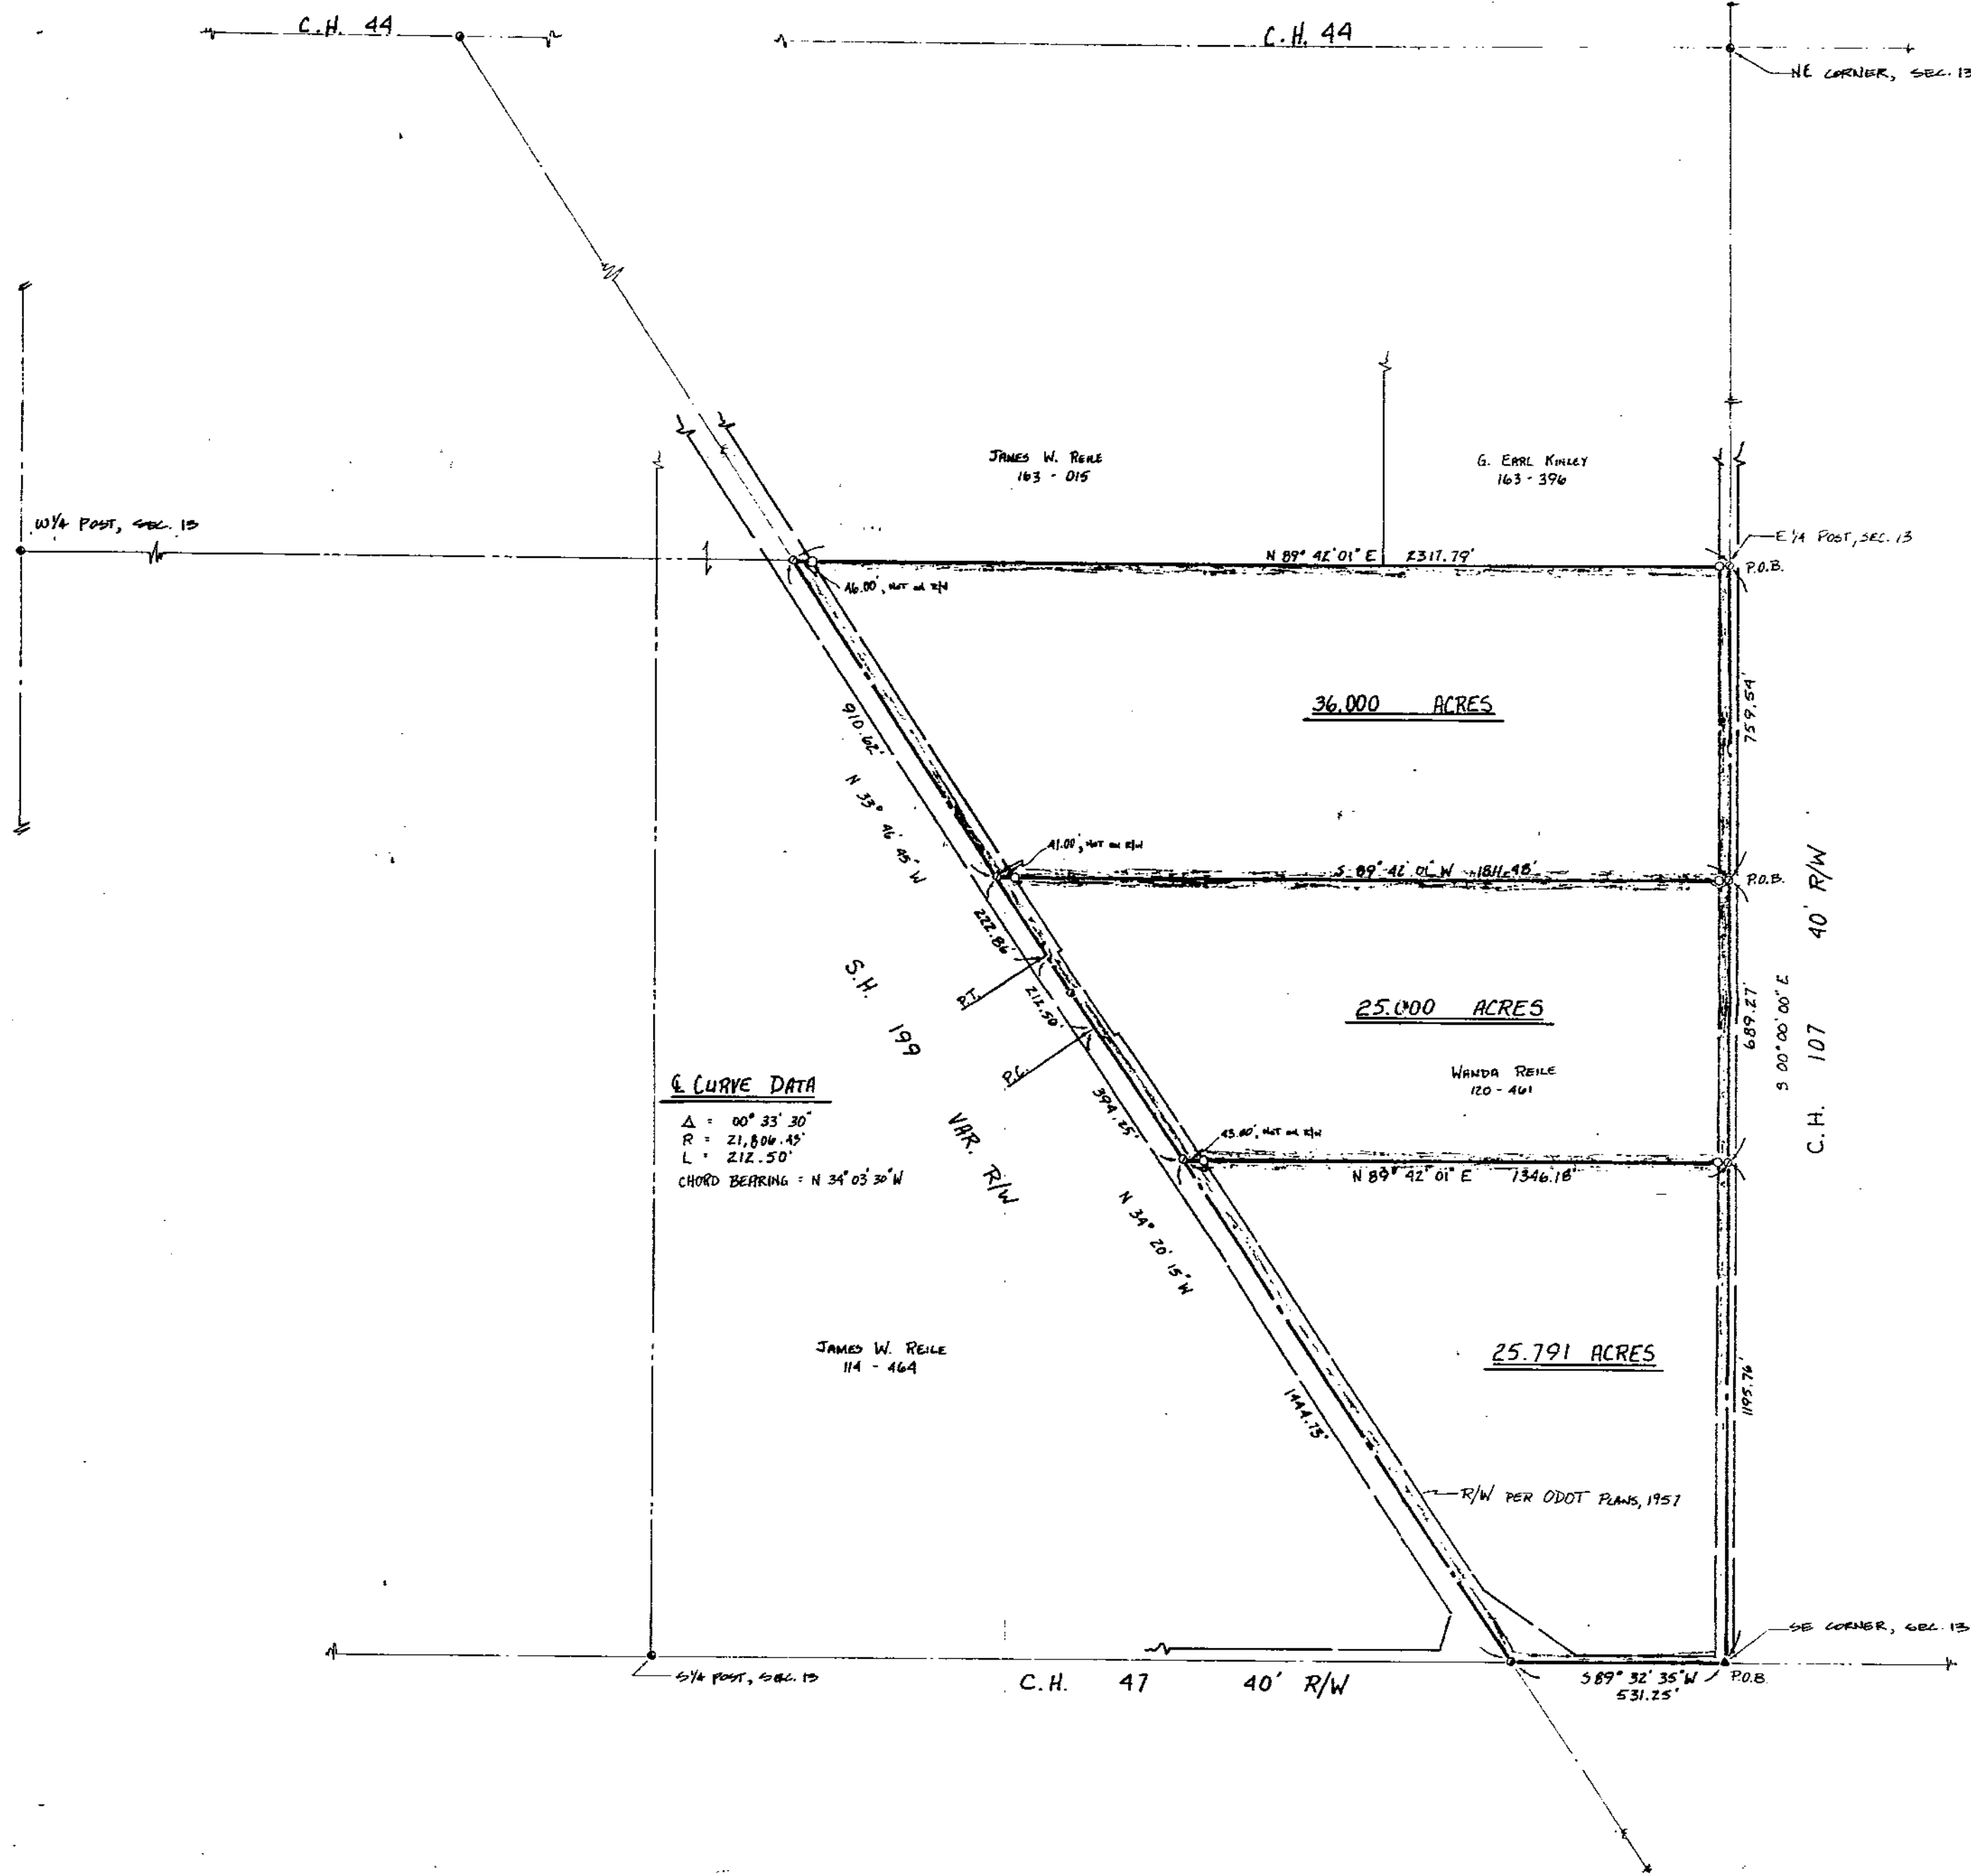


REFERENCES

DEED VOLUME 1 PAGE 15 SHOWN
WYANDOT COUNTY ENGINEER'S
REFERENCES
STATE OF OHIO D.O.T. PLANS
FOR WY. 23, 1957
ORIGINAL FIELD NOTES, 1820

SURVEY NO. 3422
RECORDED 2-19-1988
IN SURVEY RECORD VOL. 7 PAGE 666
TAX MAP DEPT. WYANDOT CO.

LEGEND

SET	FOUND	DESCRIPTION
Δ	▲	STONE
⊠	⊠	MONUMENT BOX
⊙	⊙	CONC. MONUMENT
⊕	⊕	RAILROAD SPIKE
⊖	⊖	NAIL
○	●	IRON ROD
○	●	IRON PIPE
⊙	⊙	DRILL HOLE
⊙	⊙	WOOD POST
D		DEED
P		PLAT
M		MEASURED
S		SURVEYED
C		CALCULATED

I HEREBY DECLARE THAT THE ABOVE PARCEL WAS
SURVEYED DURING DECEMBER 1987.
PROPERTY LINES SHOWN ARE LOCATED FROM BEARS
ON RECORDS AND ARE BEAR LINES. BEARINGS ARE
ASSUMED FOR ANGULAR MEASUREMENT ONLY. ALL
INFORMATION SHOWN IS TRUE AND CORRECT TO THE
BEST OF MY KNOWLEDGE AND BELIEF.



James G. Hodan, Jr.
JAMES G. HODAN, JR., P.E. NO. 56972

KUSMER, MUSTERIC & ASSOCIATES, INC.

SURVEY FOR WANDA REILE ESTATE
BEING PARCELS OF LAND SITUATED
IN THE SE 1/4 OF SECTION 15, T-2-S,
R-13-E, SALEM TOWNSHIP, WYANDOT COUNTY, OHIO.

REVISION	DATE	BY	DESCRIPTION
1	12/19/87	JGH	INITIALS

87139-5

(071)