
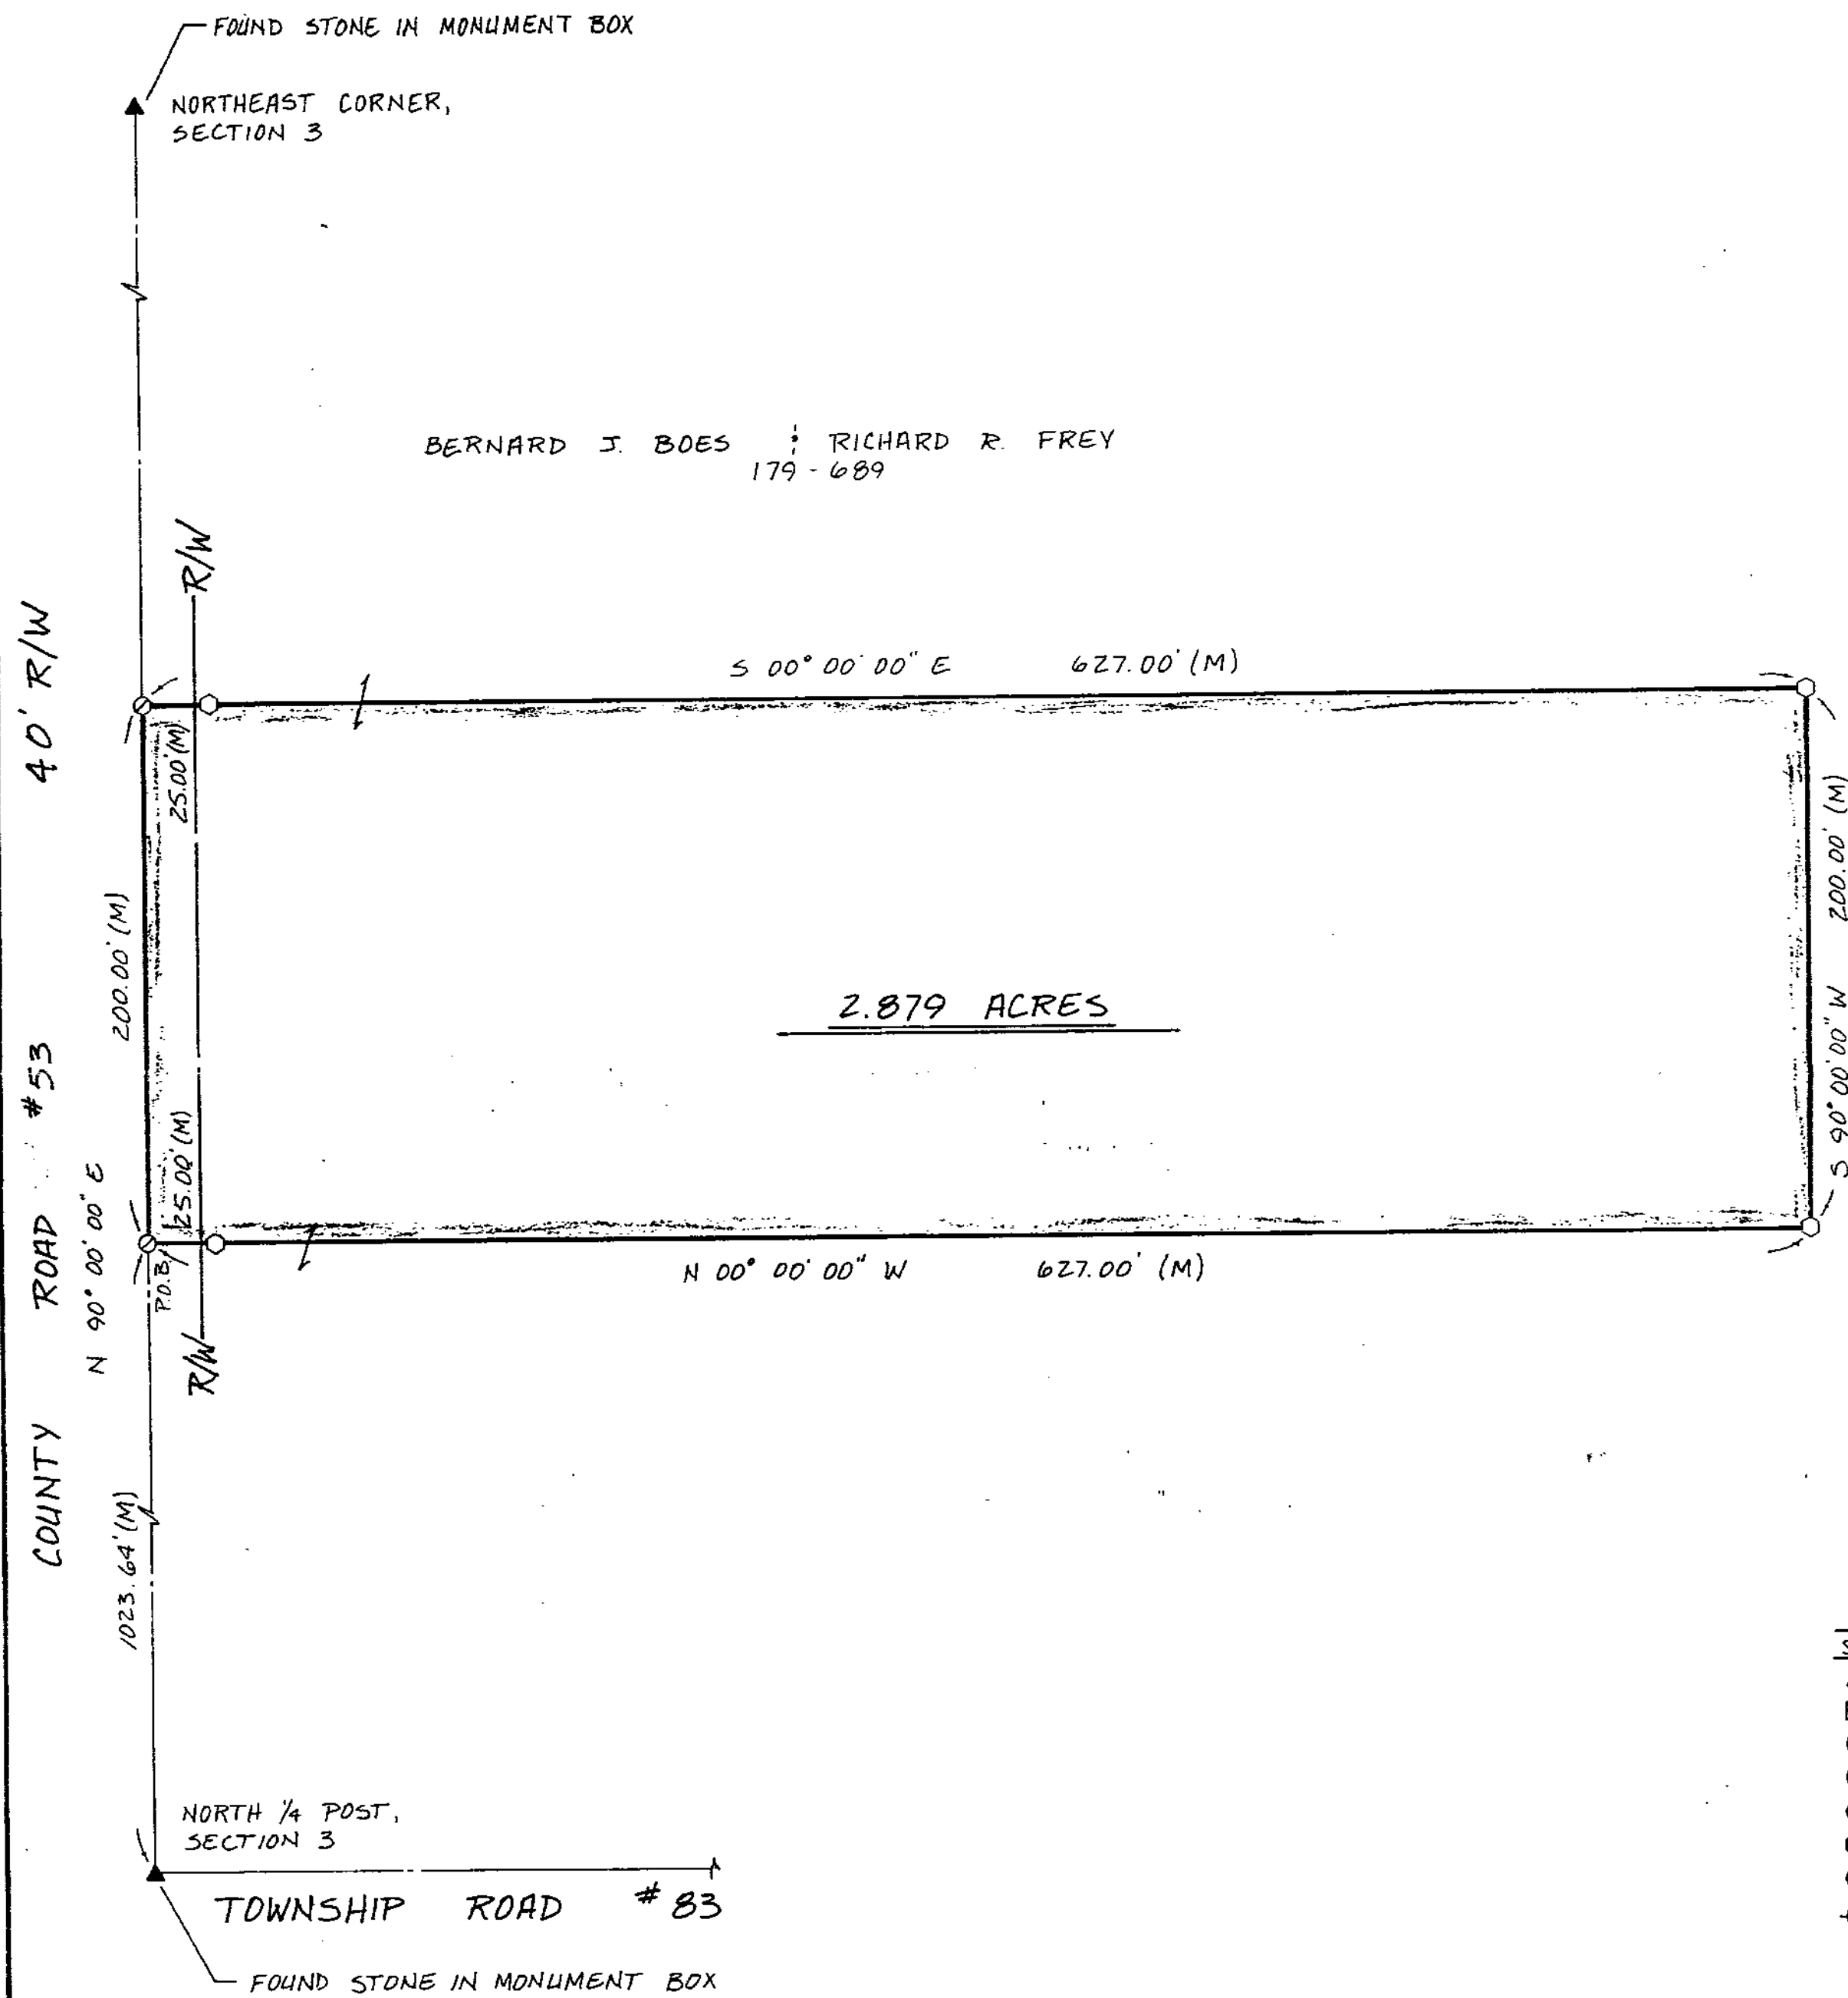


ASSUMED

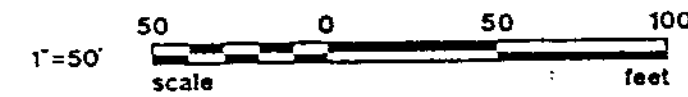

## REFERENCES

DEED VOLUME : PAGE AS SHOWN  
SURVEY # 3012 BY J. A. MORRIS


SURVEY NO. 3478

VOL. 7 PAGE 71

DATE JUNE 4, 1988

| SET | FOUND | DESCRIPTION    |
|-----|-------|----------------|
| △   | ▲     | STONE          |
| □   | ■     | MONUMENT BOX   |
| ⊙   | ⊙     | CONC. MONUMENT |
| ⊕   | ⊕     | RAILROAD SPIKE |
| ○   | ●     | NAIL           |
| ○   | ●     | IRON ROD       |
| ○   | ●     | IRON PIPE      |
| ○   | ●     | DRILL HOLE     |
| ○   | ■     | WOOD POST      |
| D   |       | DEED           |
| P   |       | PLAT           |
| M   |       | MEASURED       |
| S   |       | SURVEYED       |
| C   |       | CALCULATED     |

I HEREBY DECLARE THAT THE ABOVE PARCEL WAS  
SURVEYED DURING MAY 1988  
PROPERTY LINES SHOWN ARE LOCATED FROM DEEDS  
ON RECORD AND ARE DEED LINES. BEARINGS ARE  
ASSUMED FOR ANGULAR MEASUREMENT ONLY. ALL  
INFORMATION SHOWN IS TRUE AND CORRECT TO THE  
BEST OF MY KNOWLEDGE AND BELIEF.

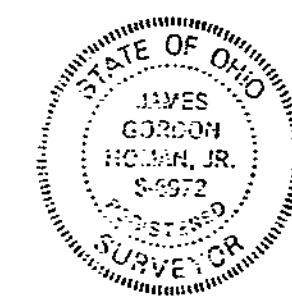

James G. Homan, Jr.  
JAMES G. HOMAN, JR., P.S. NO. 6972  
Original signed in red ink

KUSMER, MUSTERIC &amp; ASSOCIATES

ENGINEERING  
ARCHITECTURE  
SURVEYING  
622 WEST STATE STREET  
FREMONT, OHIO 43420  
PHONE 419 332 1077

SURVEY FOR: BERNARD J. BOES  
BEING PART OF THE NW 1/4 OF THE NE 1/4  
OF SECTION 3, T-3-S, R-12-E,  
JACKSON TOWNSHIP, WYANDOT COUNTY, OHIO.

DATE  
05-09-88  
BY  
J.G.H.

88051-S

MAY 11 1988

(255)