


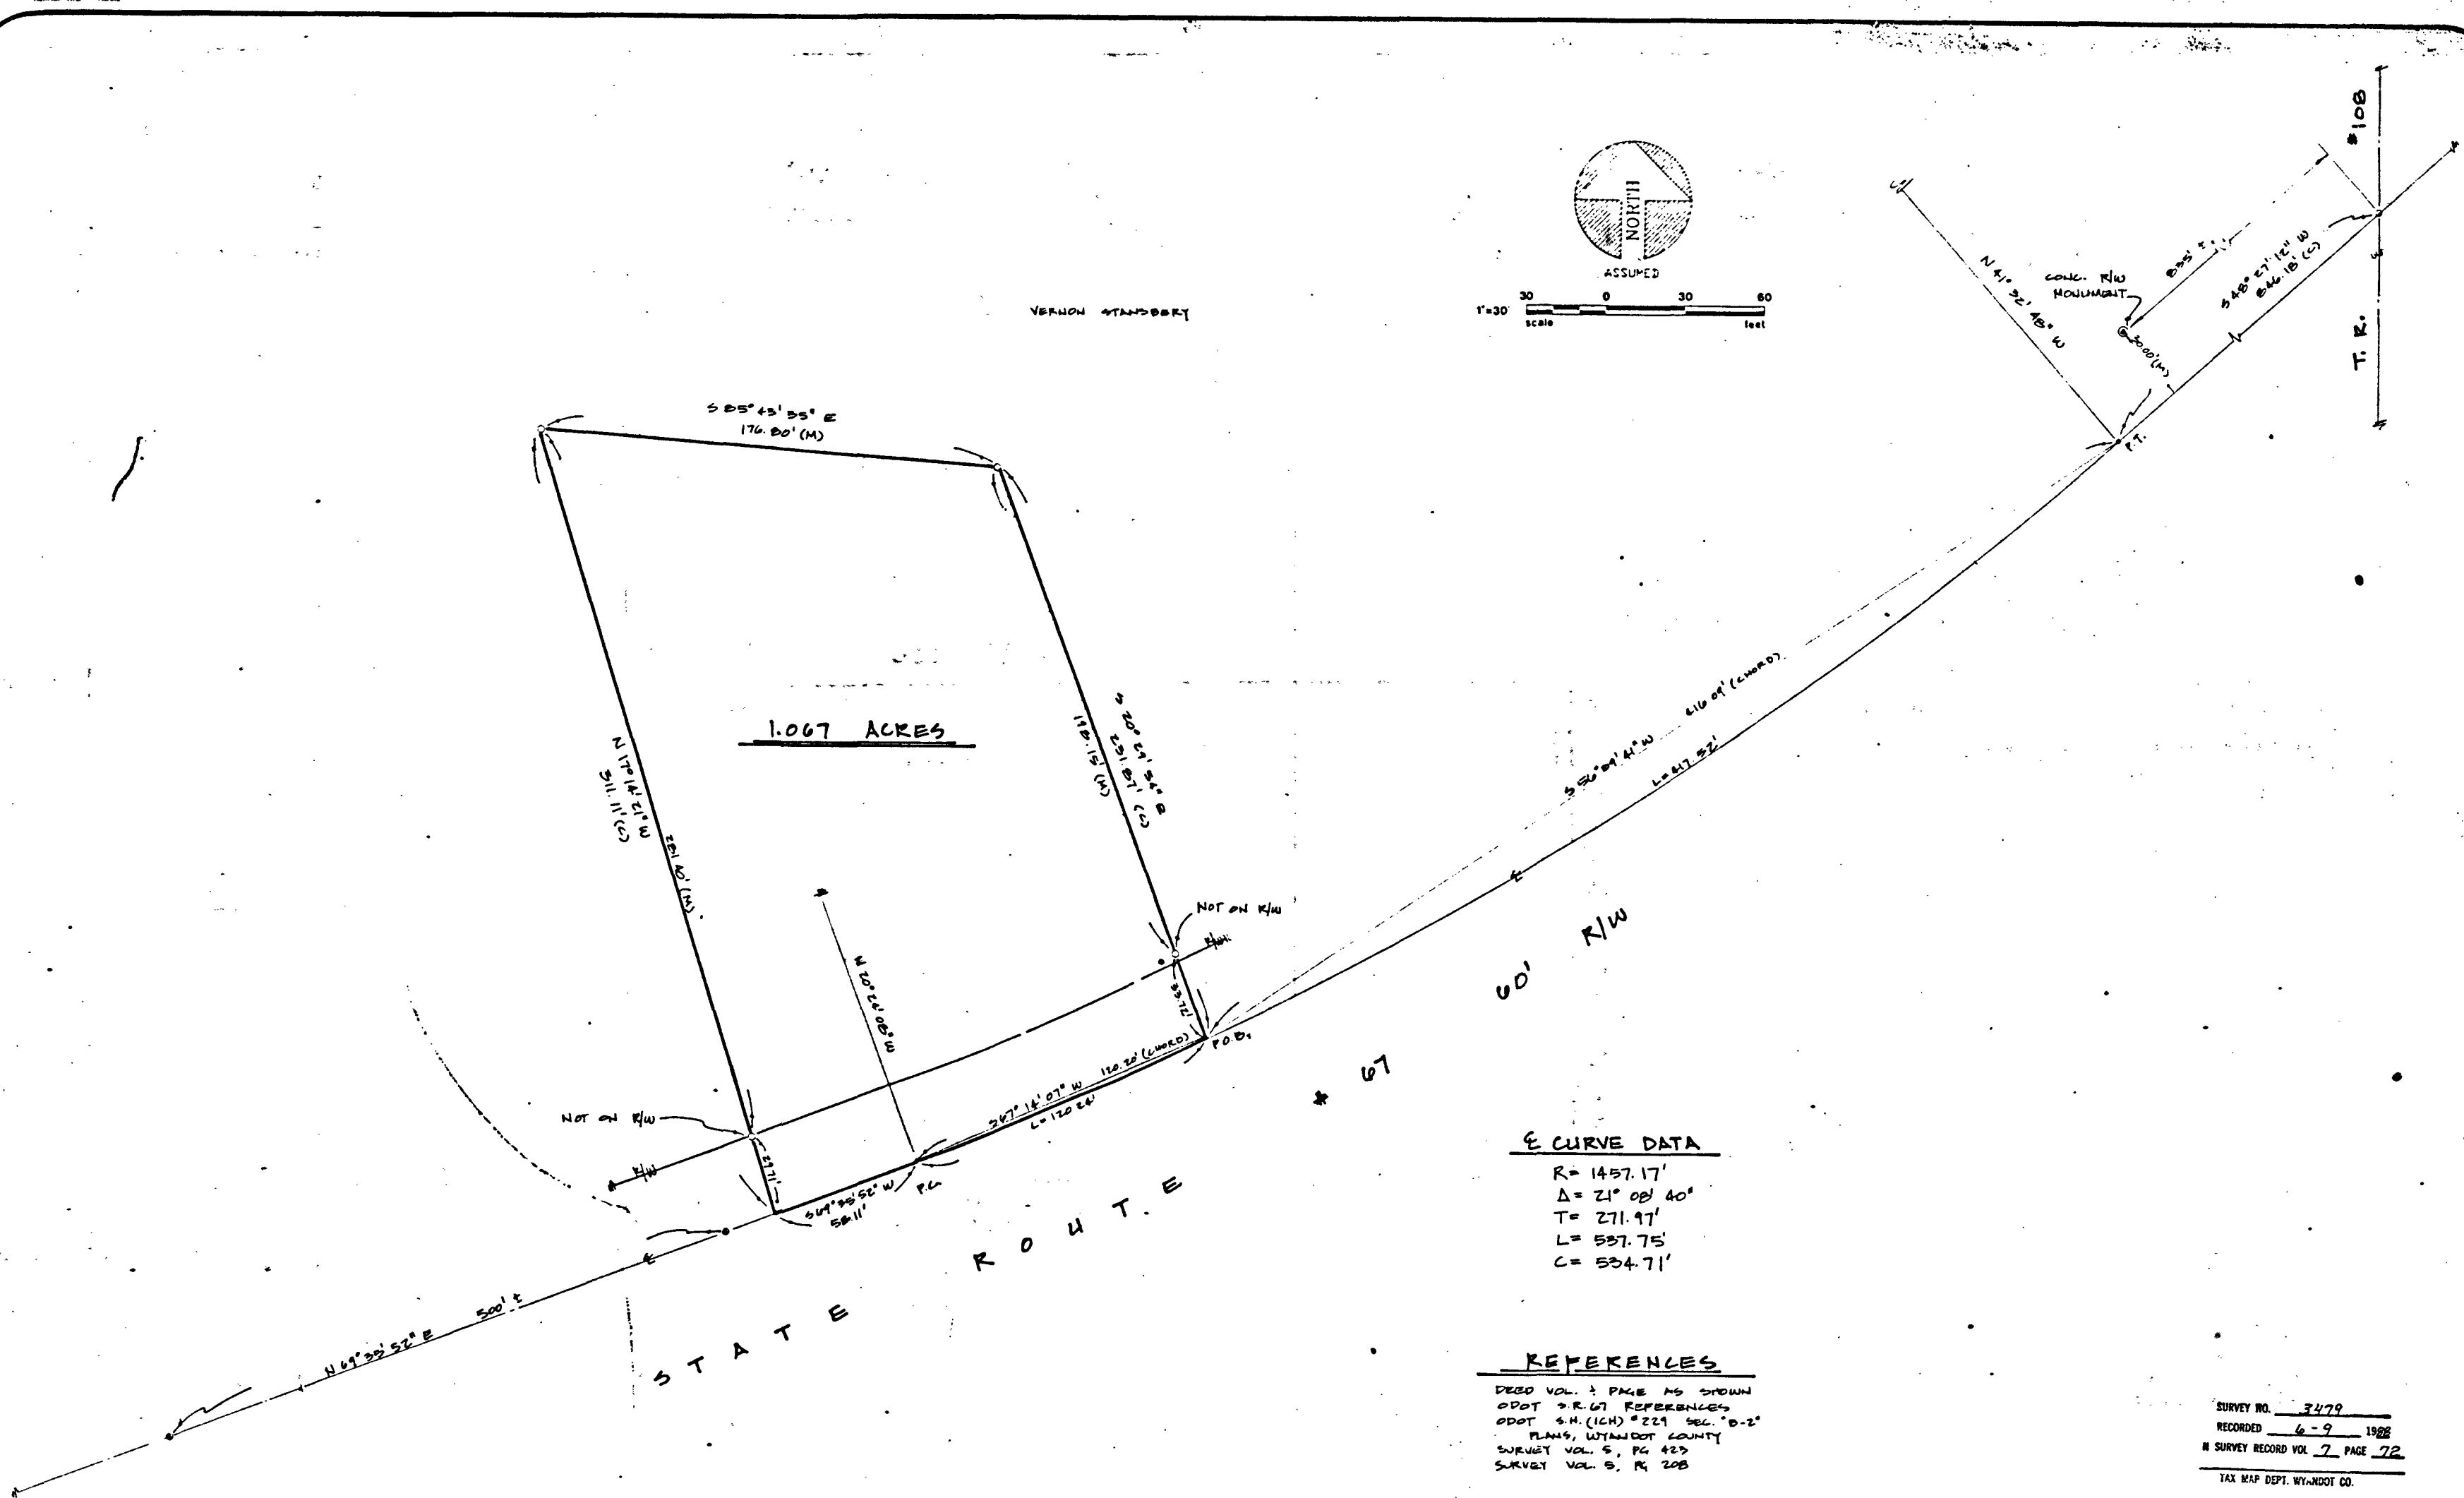

E CURVE DATA
 R = 1457.17'
 Δ = 21° 08' 40"
 T = 271.97'
 L = 537.75'
 C = 534.71'

REFERENCES
 DEED VOL. 2 PAGE 45 SHOWN
 ODOT 3-R-67 REFERENCES
 ODOT 3-R (1CH) 2221 SEC. 8-2
 PLANS, WYANDOT COUNTY
 SURVEY VOL. 5, PG. 423
 SURVEY VOL. 9, PG. 208

LEGEND

SET	FOUND	DESCRIPTION
△	△	STONE
⊗	⊗	MONUMENT BOX
⊙	⊙	CONC. MONUMENT
⊕	⊕	RAILROAD SPIKE
○	○	MAIL
○	○	IRON ROD
○	○	IRON PIPE
○	○	DRILL HOLE
○	○	WOOD POST
○	○	DEED
P	P	PLAT
M	M	MEASURED
S	S	SURVEYED
C	C	CALCULATED

I HEREBY DECLARE THAT THE ABOVE PARCEL WAS
 SURVEYED DURING MAY, 1988
 PROPERTY LINES SHOWN ARE LOCATED FROM BEERS
 ON RECORDS AND ARE BEER LINES. BEARINGS ARE
 ASSUMED FOR ANGULAR MEASUREMENT ONLY. ALL
 INFORMATION SHOWN IS TRUE AND CORRECT TO THE
 BEST OF MY KNOWLEDGE AND BELIEF.

STATE OF OHIO
 JAMES G. HOMAN, JR.
 J.G.H. JR.
 2-572
 SURVEYOR

James G. Homan, Jr.
 JAMES G. HOMAN, JR., P.S. NO. 8872

KUSMER, MUSTERIC & ASSOCIATES, INC.
 ENGINEERING ARCHITECTURE SURVEYING
 622 WEST STATE STREET
 FREMONT, OHIO 43420
 PLAN: NING
 PHONE 419 332 3037

SURVEY FOR: VERNON STANSBERRY
 BEING A PARCEL OF LAND SITUATED IN THE
 SE 1/4 OF SECTION 23, TOWNSHIP 3-SOUTH, RANGE-13-
 EAST, MIFFLIN TOWNSHIP, WYANDOT COUNTY, OHIO.

LEGEND

SET	FOUND	DESCRIPTION
△	△	STONE
⊗	⊗	MONUMENT BOX
⊙	⊙	CONC. MONUMENT
⊕	⊕	RAILROAD SPIKE
○	○	MAIL
○	○	IRON ROD
○	○	IRON PIPE
○	○	DRILL HOLE
○	○	WOOD POST
○	○	DEED
P	P	PLAT
M	M	MEASURED
S	S	SURVEYED
C	C	CALCULATED

88025-6
 (181)