
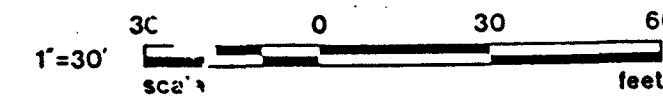
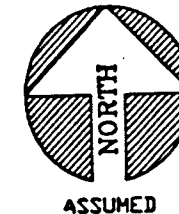


NOTE: DRILL HOLES SET AT 1' OFFSET WEST OF BUILDING.

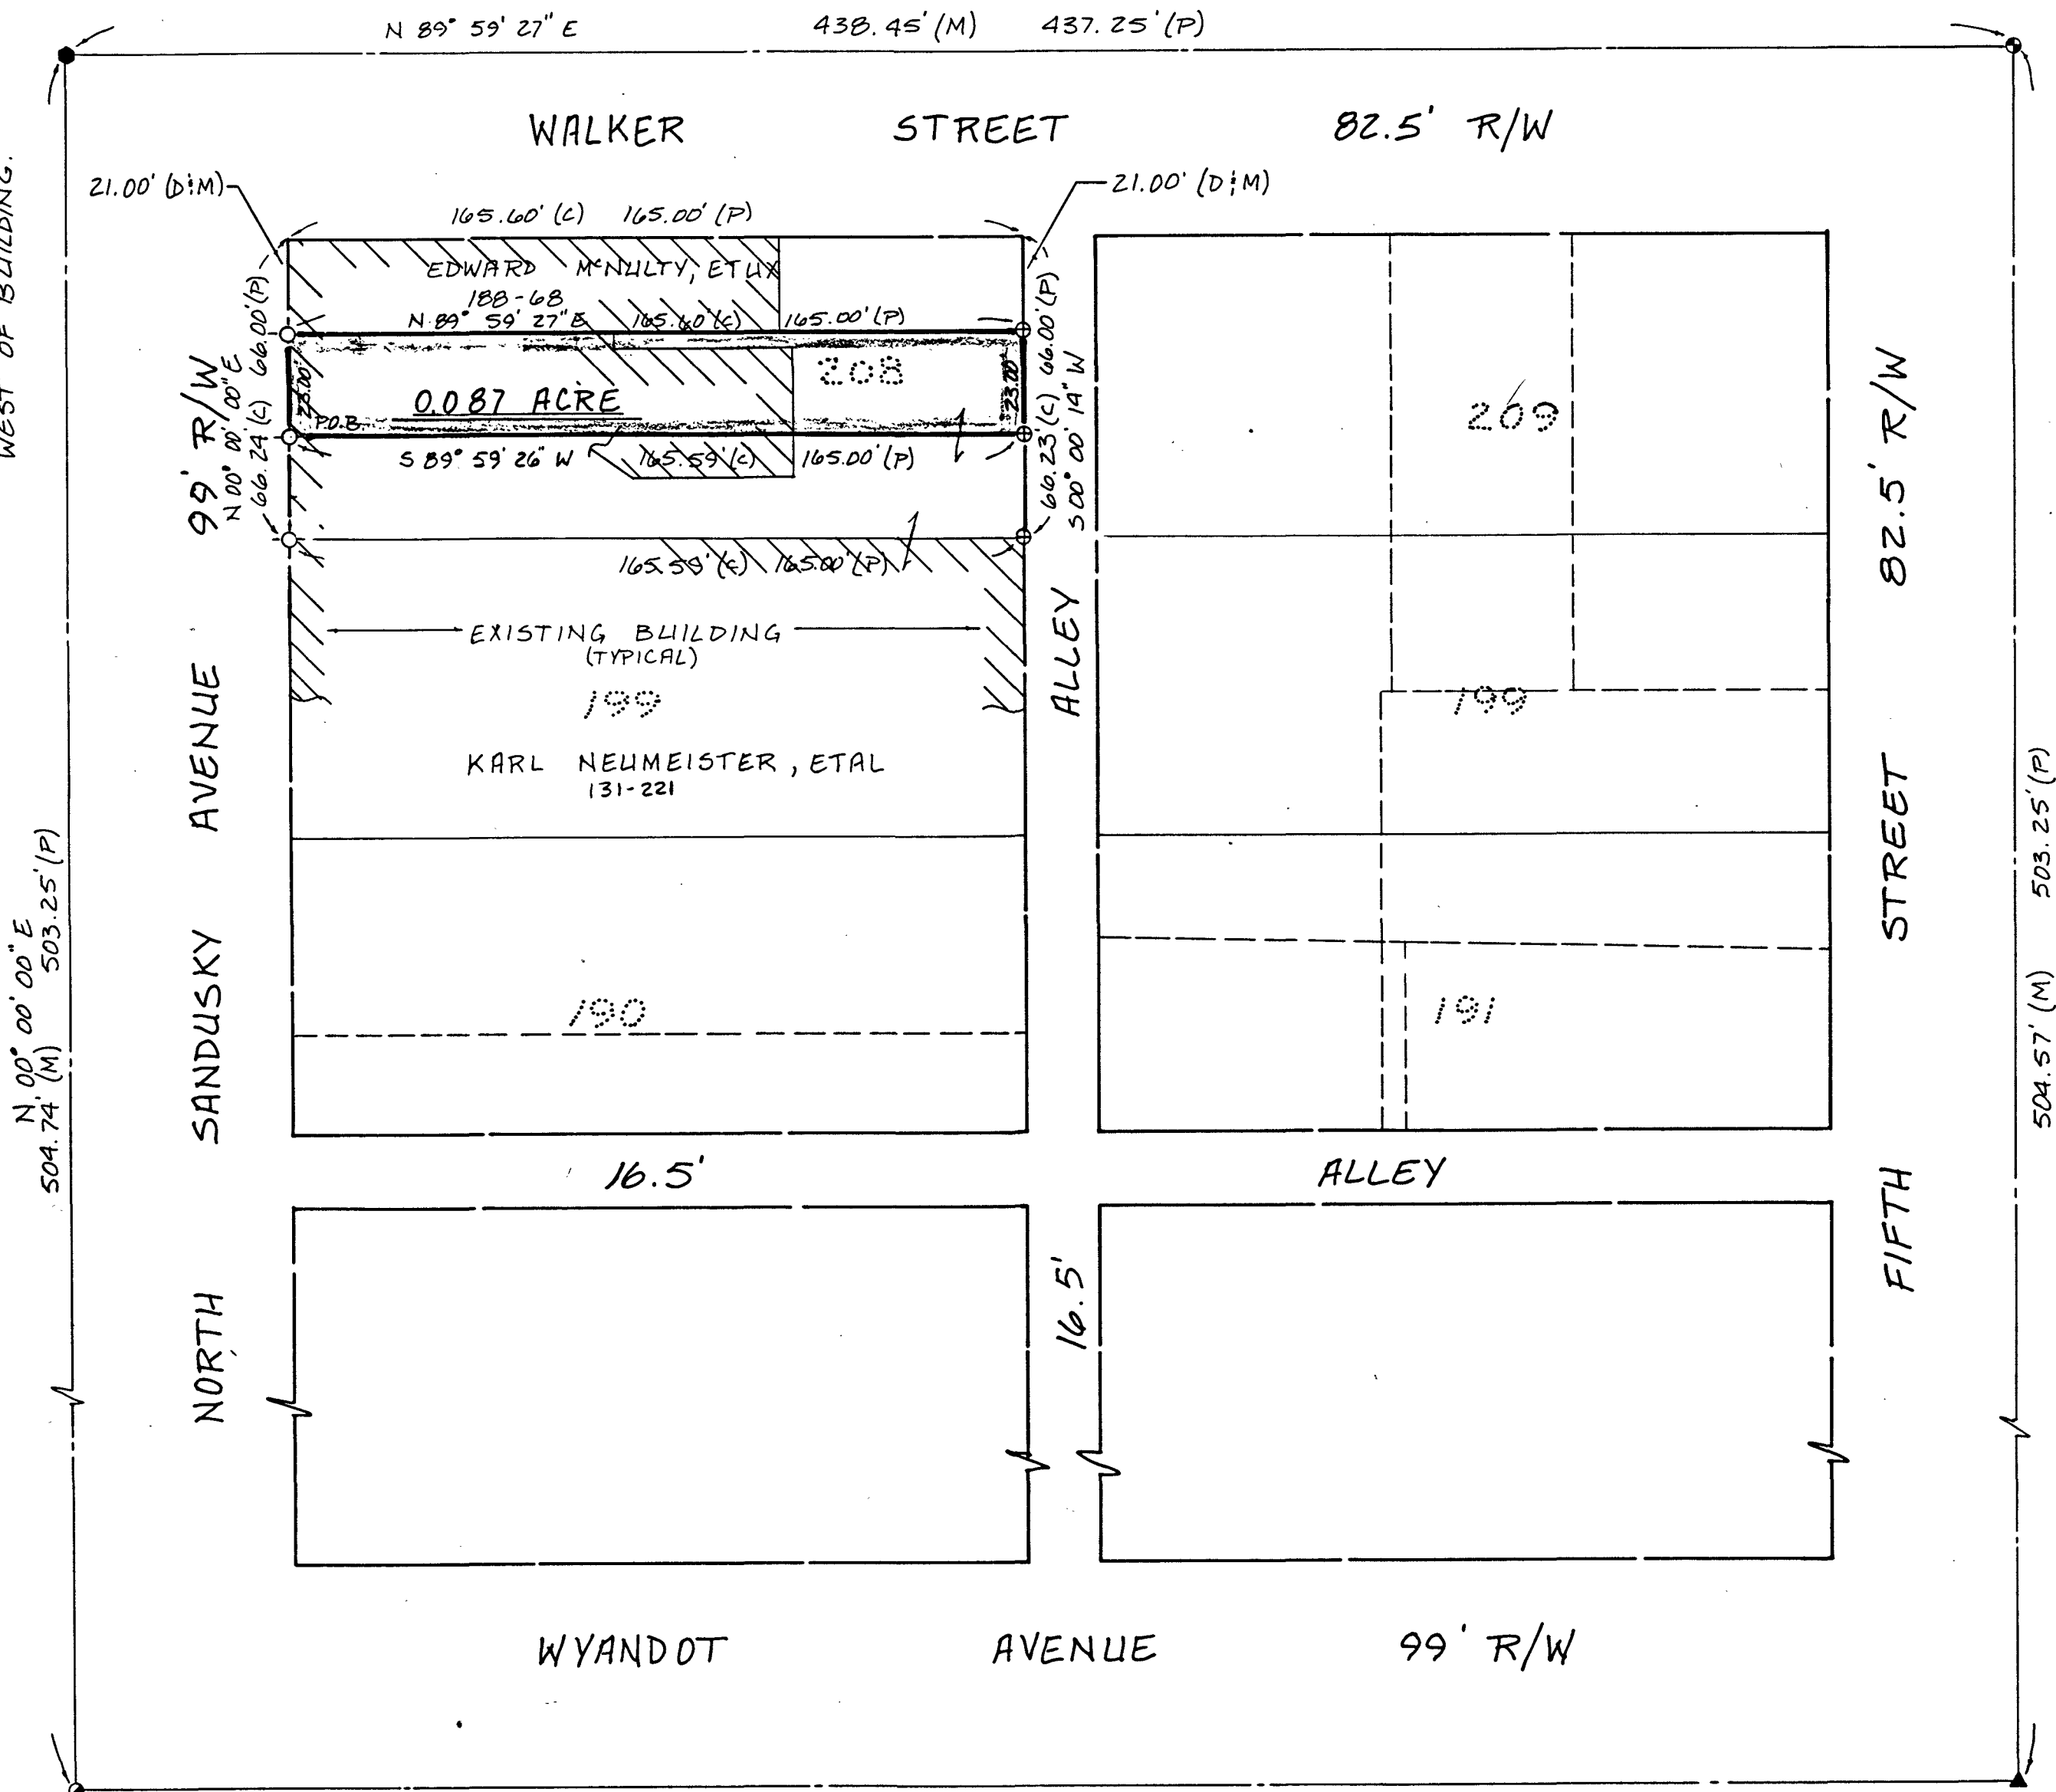

REFERENCES


SURVEY FOR R. GRAFMILLER BY
J. MORRIS, NOV. 1982
DEED VOLUME 46, PAGE 440
DEED VOLUME 46, PAGE 453
ORIGINAL PLAT OF UPPER
SANDUSKY

LEGEND

SET	FOUND	DESCRIPTION
△	▲	STONE
□	■	MONUMENT BOX
⊕	⊕	CONC. MONUMENT
⊗	⊗	RAILROAD SPIKE
○	●	NAIL
○	●	IRON ROD
○	●	IRON PIPE
○	●	DRILL HOLE
○	■	WOOD POST
D		DEED
P		PLAT
M		MEASURED
S		SURVEYED
C		CALCULATED

I HEREBY DECLARE THAT THE ABOVE PARCEL WAS
SURVEYED DURING APRIL 1988
PROPERTY LINES SHOWN ARE LOCATED FROM DEEDS
ON RECORD AND ARE DEED LINES. BEARINGS ARE
ASSUMED FOR ANGULAR MEASUREMENT ONLY. ALL
INFORMATION SHOWN IS TRUE AND CORRECT TO THE
BEST OF MY KNOWLEDGE AND BELIEF.

3489
JULY 21 88
7 78

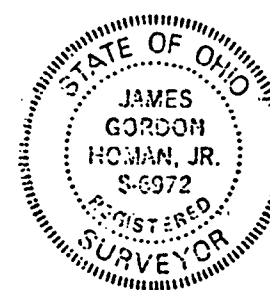

James G. Homan, Jr.
JAMES G. HOMAN, JR., P.S. NO. 8872
ORIGINAL SIGNED IN RED INK

SURVEY FOR: KARL NEUMEISTER
BEING PART OF INLOT 208, CITY OF
UPPER SANDUSKY, WYANDOT COUNTY, OHIO.

DATE	BY	REVISION
05-02-88	JCH	1
05-02-88	JCH	2
