


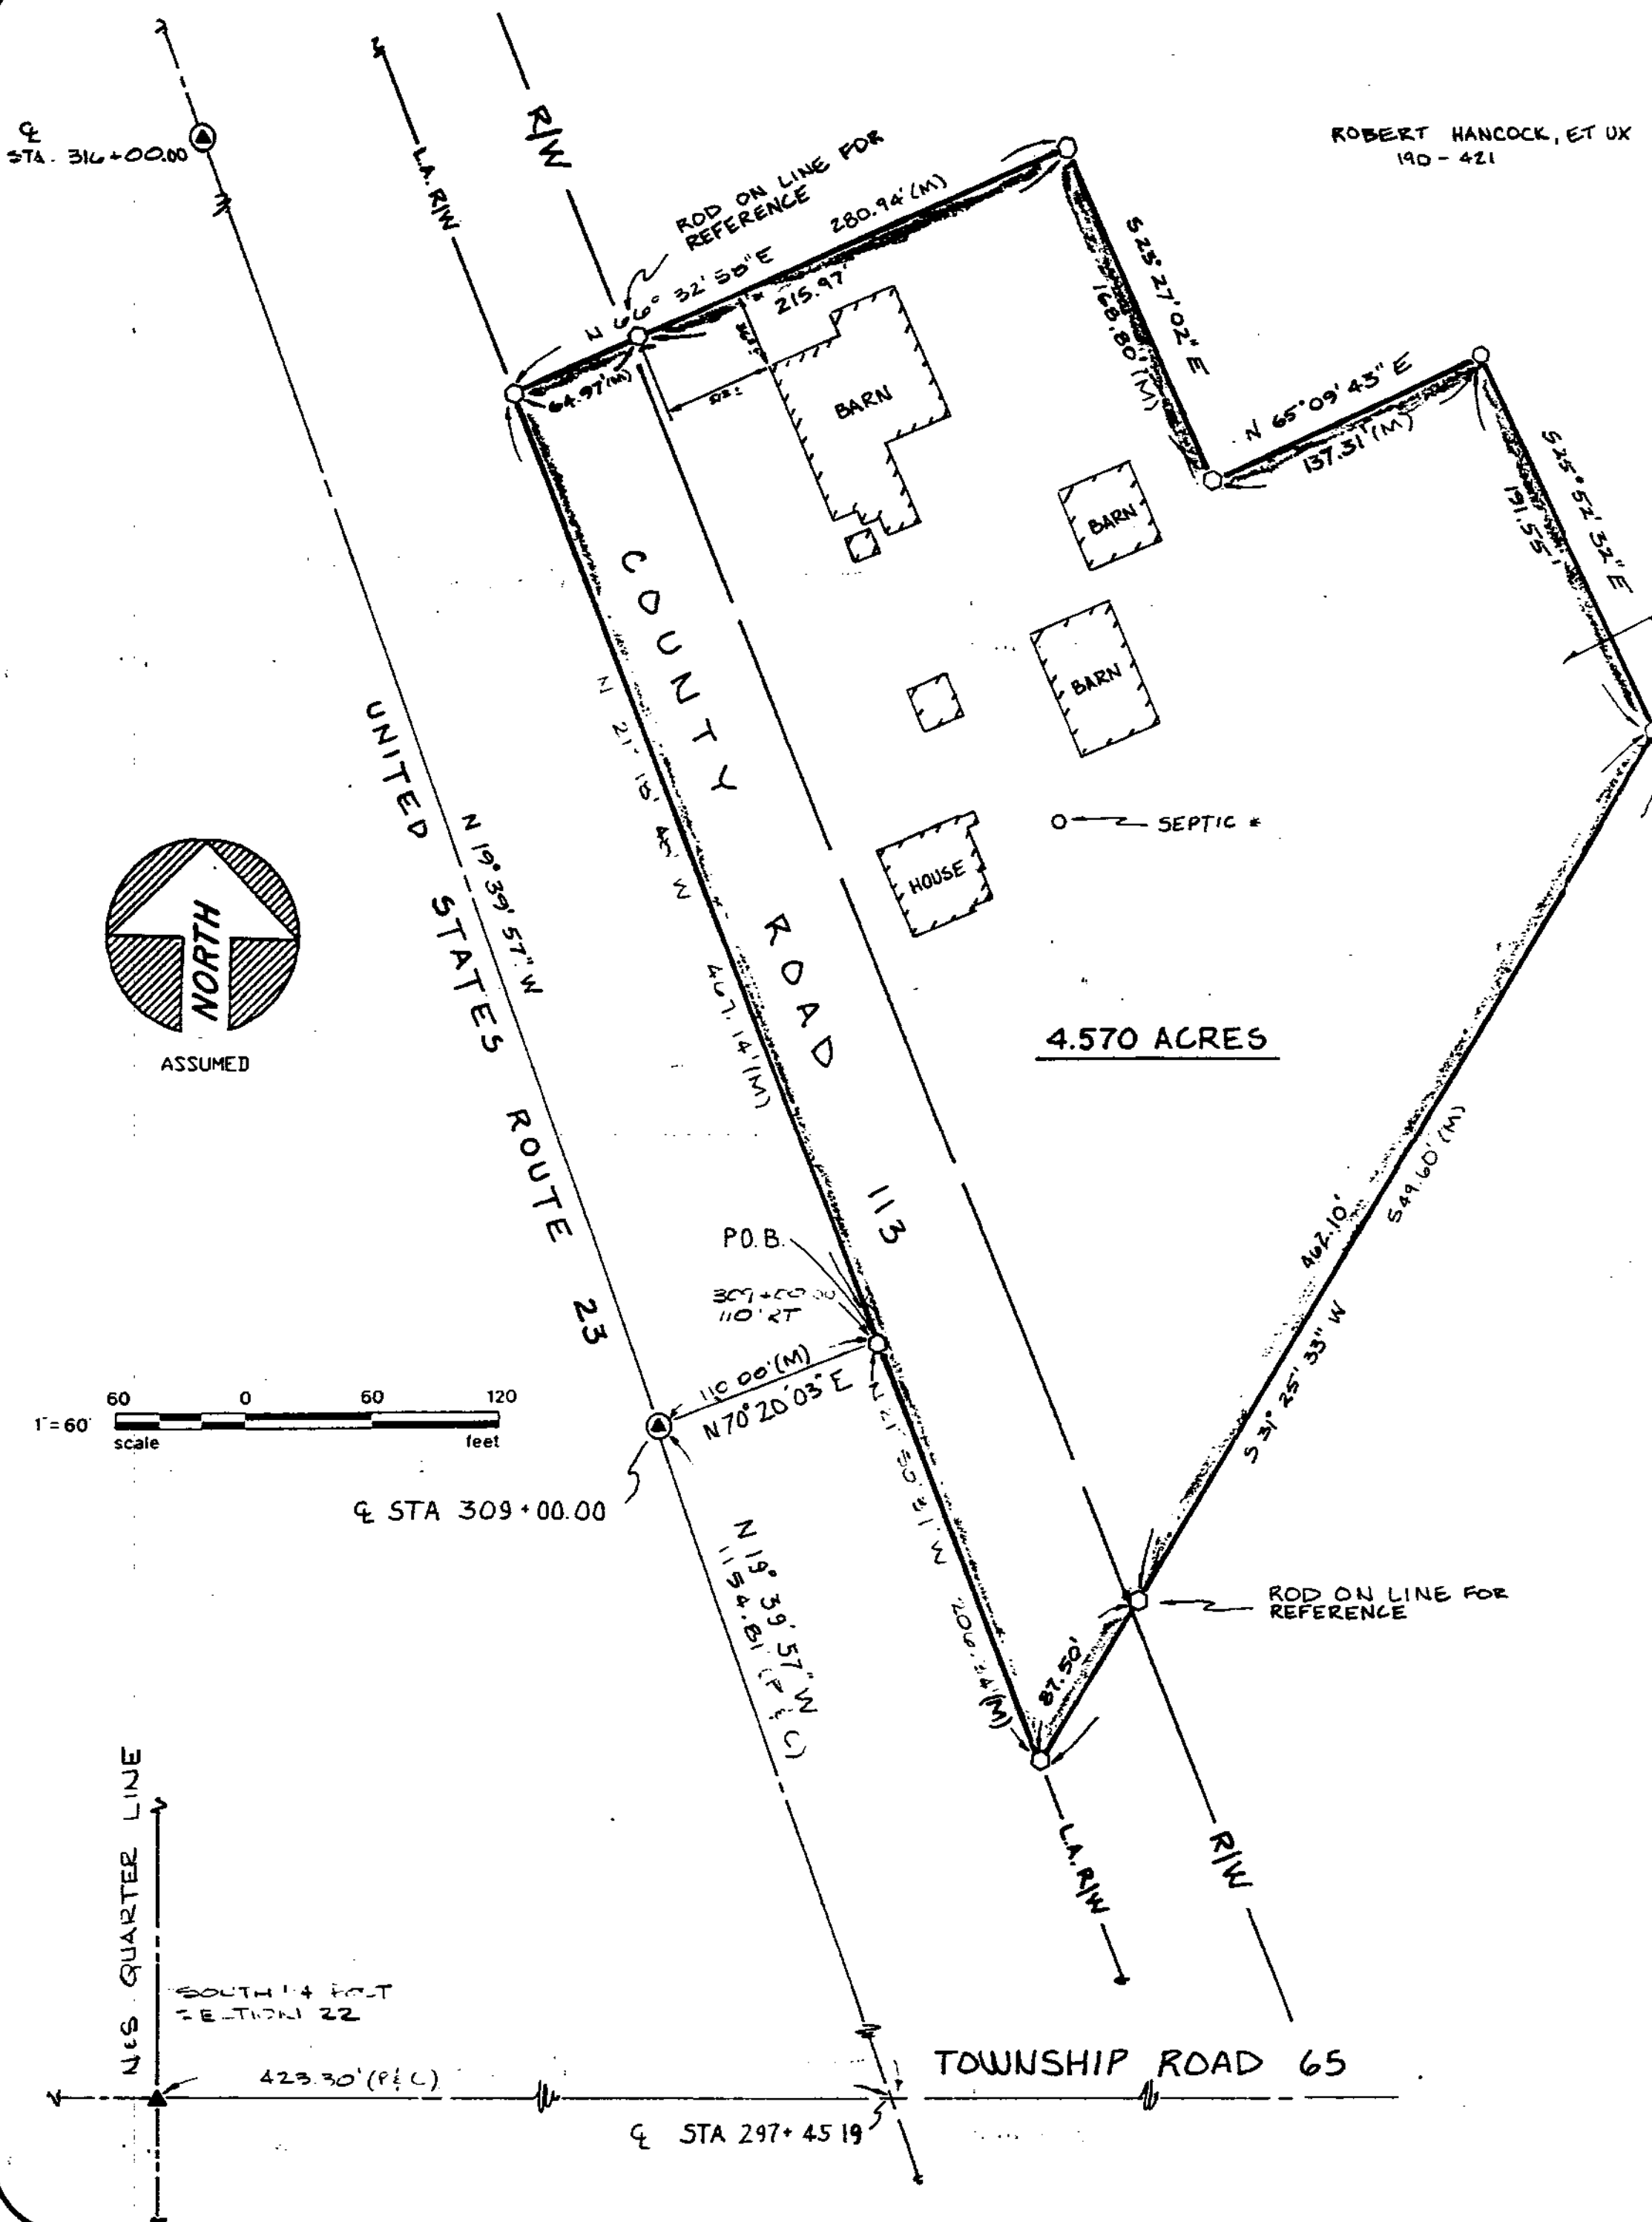

ROBERT HANCOCK, ET UX
190 - 421

REFERENCES


WYA-23-0.20 LIMITED ACCESS R/W
PLANS DATED FEBRUARY 1965
DEED VOLUME & PAGES AS SHOWN
* WYANDOT COUNTY MAP

3525
11-21 88
7 91

LEGEND

SYMBOL	DESCRIPTION
⊙	MONUMENT
⊕	RAILROAD SPIKE
●	NAIL
⊙	IRON PIPE
⊙	DRILL HOLE
⊙	IRON ROD W/ PERSONALIZED CAP
⊙	IRON ROD
⊙	FENCE POST
⊙	STONE
⊙	MONUMENT BOX
D	DEED
P	PLAT
M	MEASURED
C	CALCULATED
Ø	DIAMETER

I HEREBY CERTIFY THAT THE ABOVE PARCEL WAS
SURVEYED DURING SEPTEMBER, 1988...
PROPERTY LINES SHOWN ARE LOCATED FROM DEEDS
ON RECORD AND ARE DEED LINES. BEARINGS ARE
ASSUMED FOR ANGULAR MEASUREMENT ONLY. ALL
INFORMATION SHOWN IS TRUE AND CORRECT TO THE
BEST OF MY KNOWLEDGE AND BELIEF.

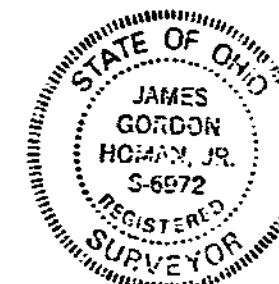

James G. Homan, Jr. 10-15-88
JAMES G. HOMAN, JR., P.S. #6972 DATE
ORIGINAL SIGNED IN RED INK

KUSMER, MUSTERIC & ASSOCIATES, INC.

PHONE 419-332-1027

FREMONT, OHIO 43420

827 WEST STATE STREET

SURVEY FOR D. HERZING

BEING PART OF THE SE 1/4, OF SECTION 22,
(T-3-S-R-14-B), PITT TWP., WYANDOT COUNTY, OHIO

PROPOSED	DATE	10-15-88
CHECKED	DATE	10-15-88
APPROVED	DATE	10-15-88
1/1		
881195		

(423)