


TAX MAP COPY

Post

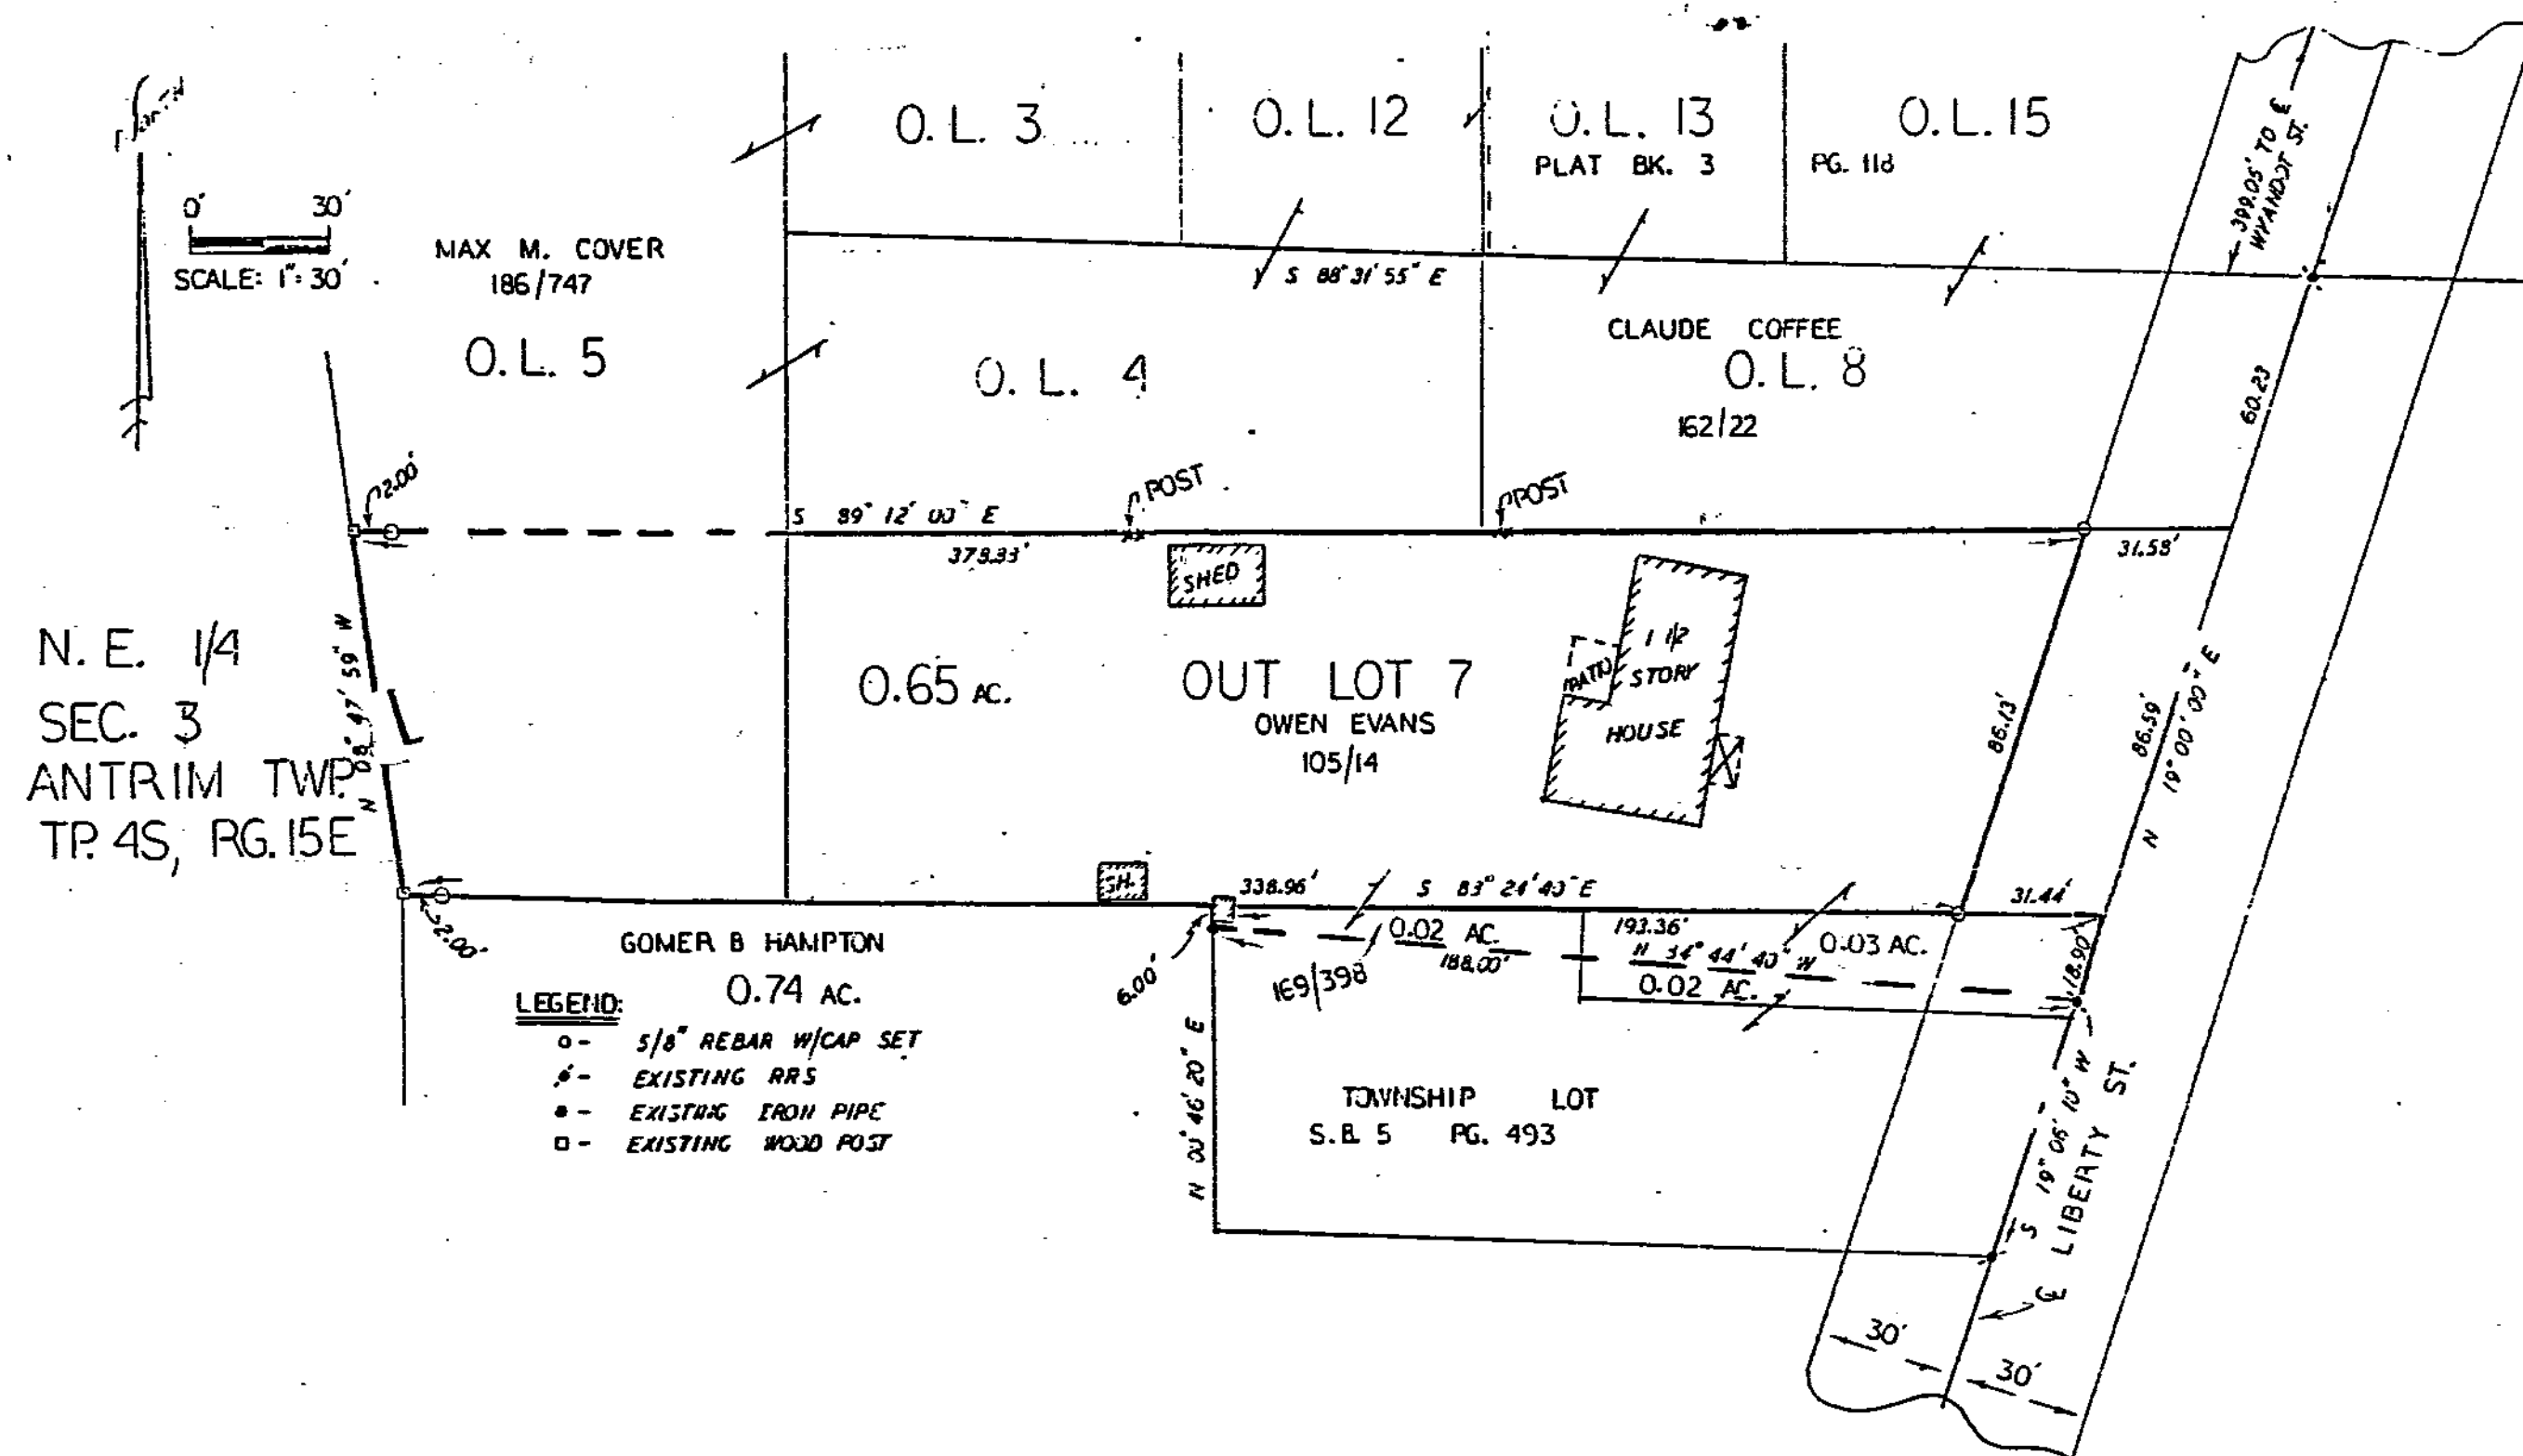

SURVEY OF OUT LOT 7 & PART OF
OUT LOT 5, VILLAGE OF WYANDOT,
COUNTY OF WYANDOT, STATE OF
OHIO.

We, the undersigned, being all of the owners of the above surveyed
real estate, being parts of Outlot 5, hereby agree the above survey
and the boundary lines shown thereon are correct and for the purpose
of correcting any variance with the present existing public records,
hereby make the necessary conveyance so the public records shall
properly reflect ownership in accordance with this survey.

Max M. Cover
Owen Evans
Owen Evans
SURVEY NO. 3582
RECORDED MAY 10 1989
IN SURVEY RECORD VOL. 7 PAGE 99
TAX MAP DEPT. WYANDOT CO.

Witness
Witness

Notary Public

Steven P. Riedel
Ohio registered surveyor 7016
April 27, 1989

