



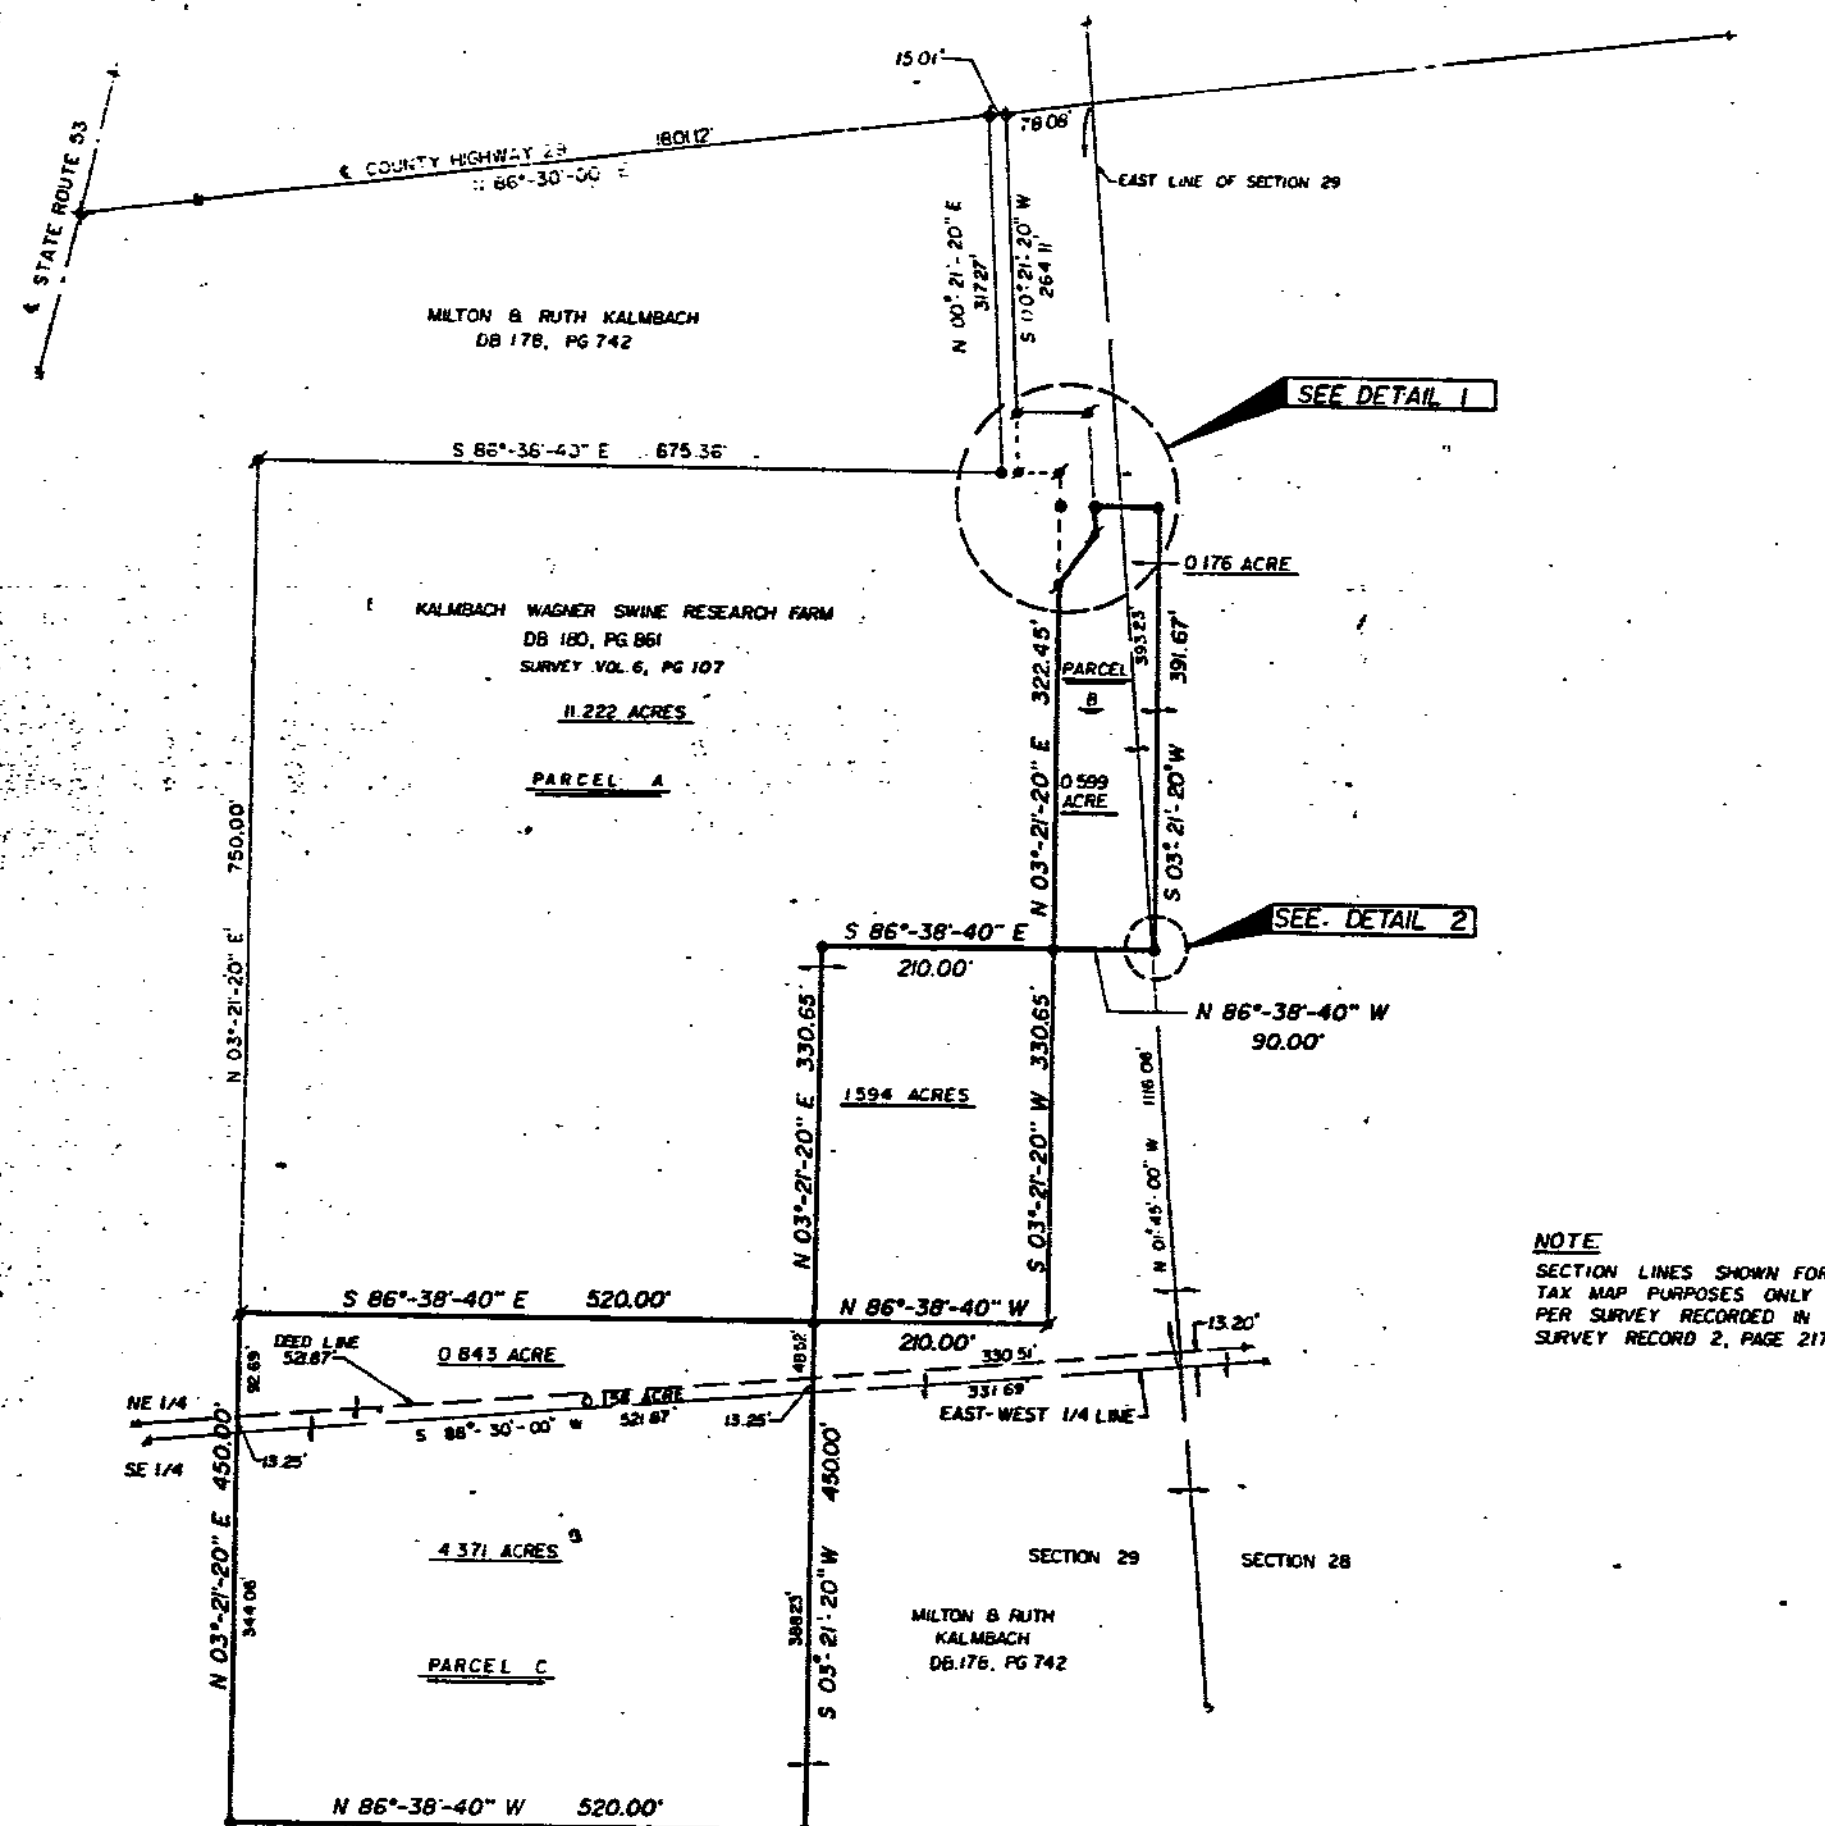

ACREAGE SUMMARY		
PARCEL A 12.046 ACRES TOTAL 11.222 ACRES THIS SURVEY 11.222 ACRES REMAINING	PARCEL B 0.599 ACRES SECTION 29 0.176 ACRES SECTION 28 0.775 ACRES THIS SURVEY	PARCEL C 0.843 ACRES NE 1/4 0.158 ACRES PER 20-178, PG 742, NE 1/4 4.371 ACRES SE 1/4 5.372 ACRES THIS SURVEY

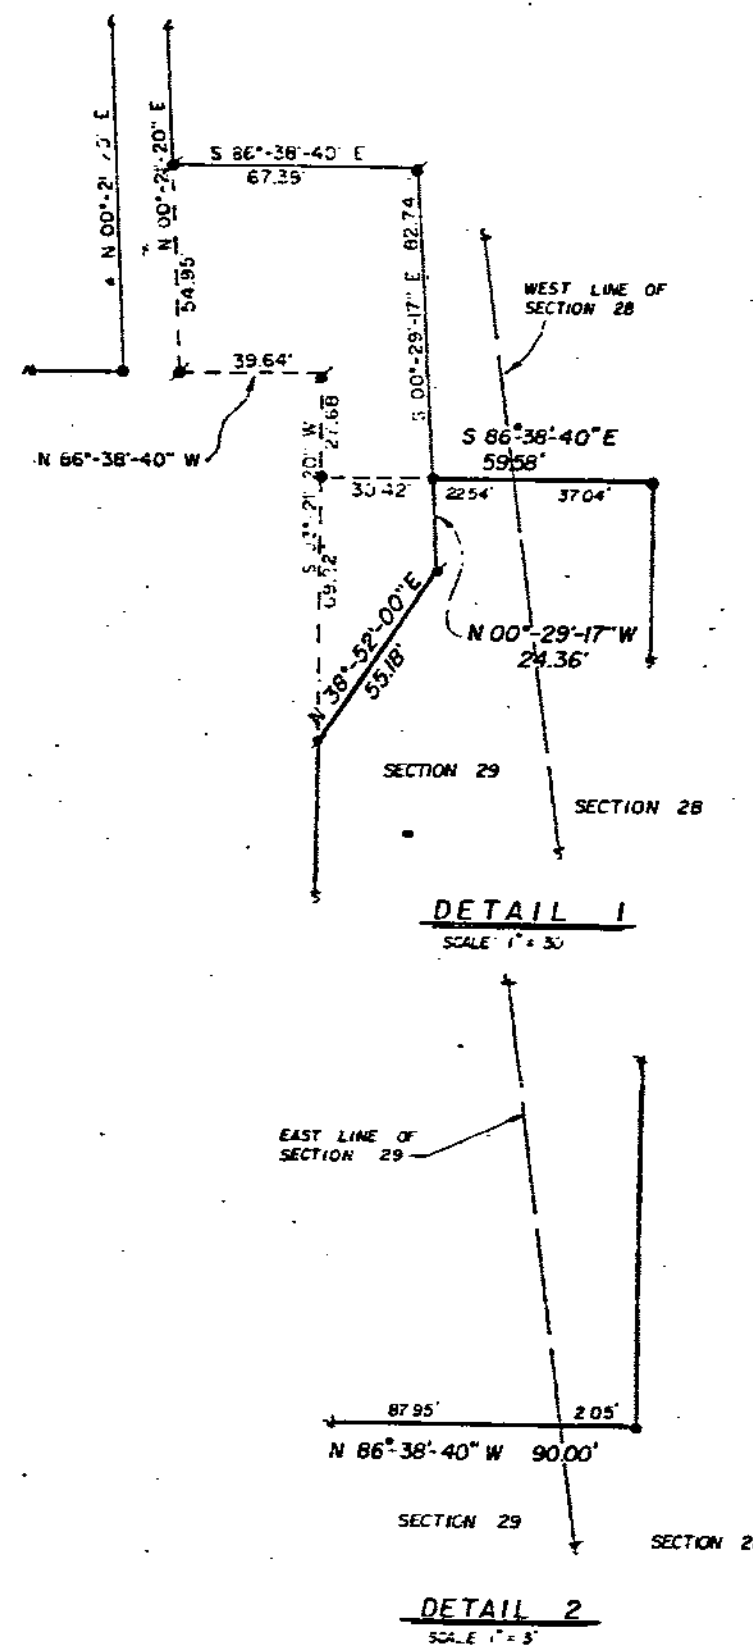

DESCRIPTION

BEING PART OF THE NORTHWEST QUARTER OF SECTION 29,
PART OF THE NORTHEAST QUARTER AND PART OF THE SOUTHEAST
QUARTER OF SECTION 29, TOWNSHIP 1 SOUTH, RANGE 14 EAST,
TYMOCHEE TOWNSHIP, WYANDOT COUNTY, OHIO

LEGEND

- 5/8" IRON PIN SET
- 5/8" IRON PIN FIND
- RAILROAD SPIKE FIND

SCALE 1"=100'

NOTE


- ALL 5/8" IRON PINS SET ARE 30" LONG
REINFORCING RODS WITH YELLOW PLASTIC
CAPS STAMPED "MAKEEVER AND ASSOC."
- BEARINGS SHOWN HEREON ARE TO AN
ASSUMED MERIDIAN AND ARE USED TO
DENOTE ANGLES ONLY.

SURVEYOR'S STATEMENT

THE UNDERSIGNED HEREBY STATES TO THE KALMBACH - WAGNER SWINE
RESEARCH FARM THAT THE DRAWING HEREIN IS REPRESENTATIVE OF AN
ACTUAL SURVEY PERFORMED BY MYSELF OR UNDER MY SUPERVISION
AND THAT ALL INFORMATION SHOWN IS TRUE AND ACCURATE TO THE
BEST OF MY KNOWLEDGE AND BELIEF.

Robert P. Makeever
ROBERT P. MAKEEVER, P.E., P.S.
PROFESSIONAL SURVEYOR NO. 6628
DATE: 5-16-89

SURVEY NO. 3596
RECORDED MAY 29 1989
IN SURVEY RECORD VOL 7 PAGE 103
TAX MAP DEPT. WYANDOT CO.

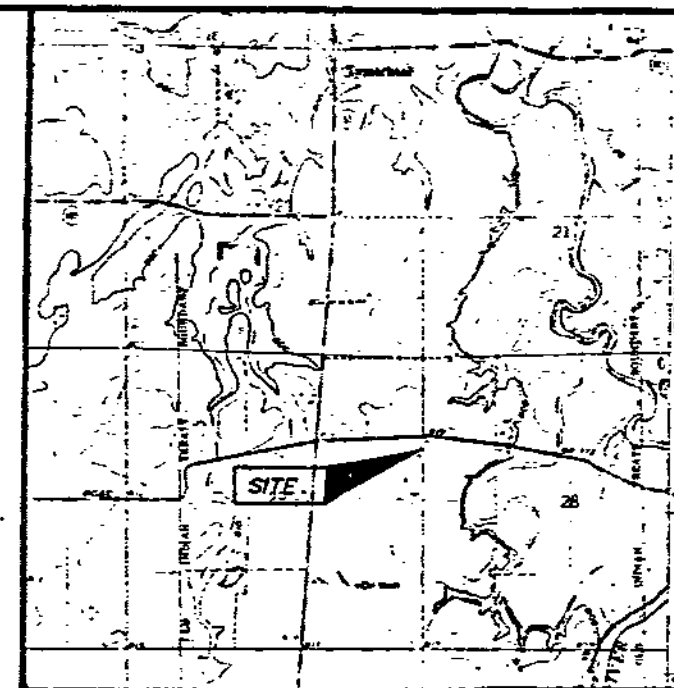

PLAT OF SURVEY FOR
KALMBACH - WAGNER SWINE RESEARCH FARM

SCALE 1"=100'
REVISIONS
DATE: 5-16-89
BY: R.P.M.
CHECKED BY: R.P.M.
MAKEEVER AND ASSOCIATES
ENGINEERS & SURVEYORS
207 B. S. SANDUSKY AVE., BUCYRUS, OHIO 44820 PH. (419) 562-7757