

A SURVEY OF A PART OF THE NATIONAL ELECTRIC PORCELAIN COMPANY'S
ADDITION TO CARRY AND A PART OF THE SOUTHWEST QUANTER OF
SECTION 16, TOWNSHIP 1 SOUTH, RANGE 13 EAST,
VILLAGE OF CARRY, WYANDOT COUNTY, OHIO
For: Wind Point Partners, L.P.
CIT Group-Business Credit, Inc.
and Chicago Title Insurance Company

A parcel of land being a part of the Carry Tire and Rubber Company Addition and a part of the Southwest quarter of Section 16, Township 1 South, Range 13 East, Village of Carry, Wyandot County, Ohio and being more particularly described as follows:

Commencing at an existing concrete monument at the point of intersection of the Easterly right-of-way line of Crawford Street with the Southerly right-of-way line of National Avenue, said concrete monument being referenced on a Subdivision Plat titled "The Carry Tire and Rubber Company Addition", recorded in Plat Book 3, Page 78 and 79 of the Plat Records of the Wyandot County Recorder;









The bearings used herein are for the purpose of describing angles only and are not referenced to true or magnetic North.

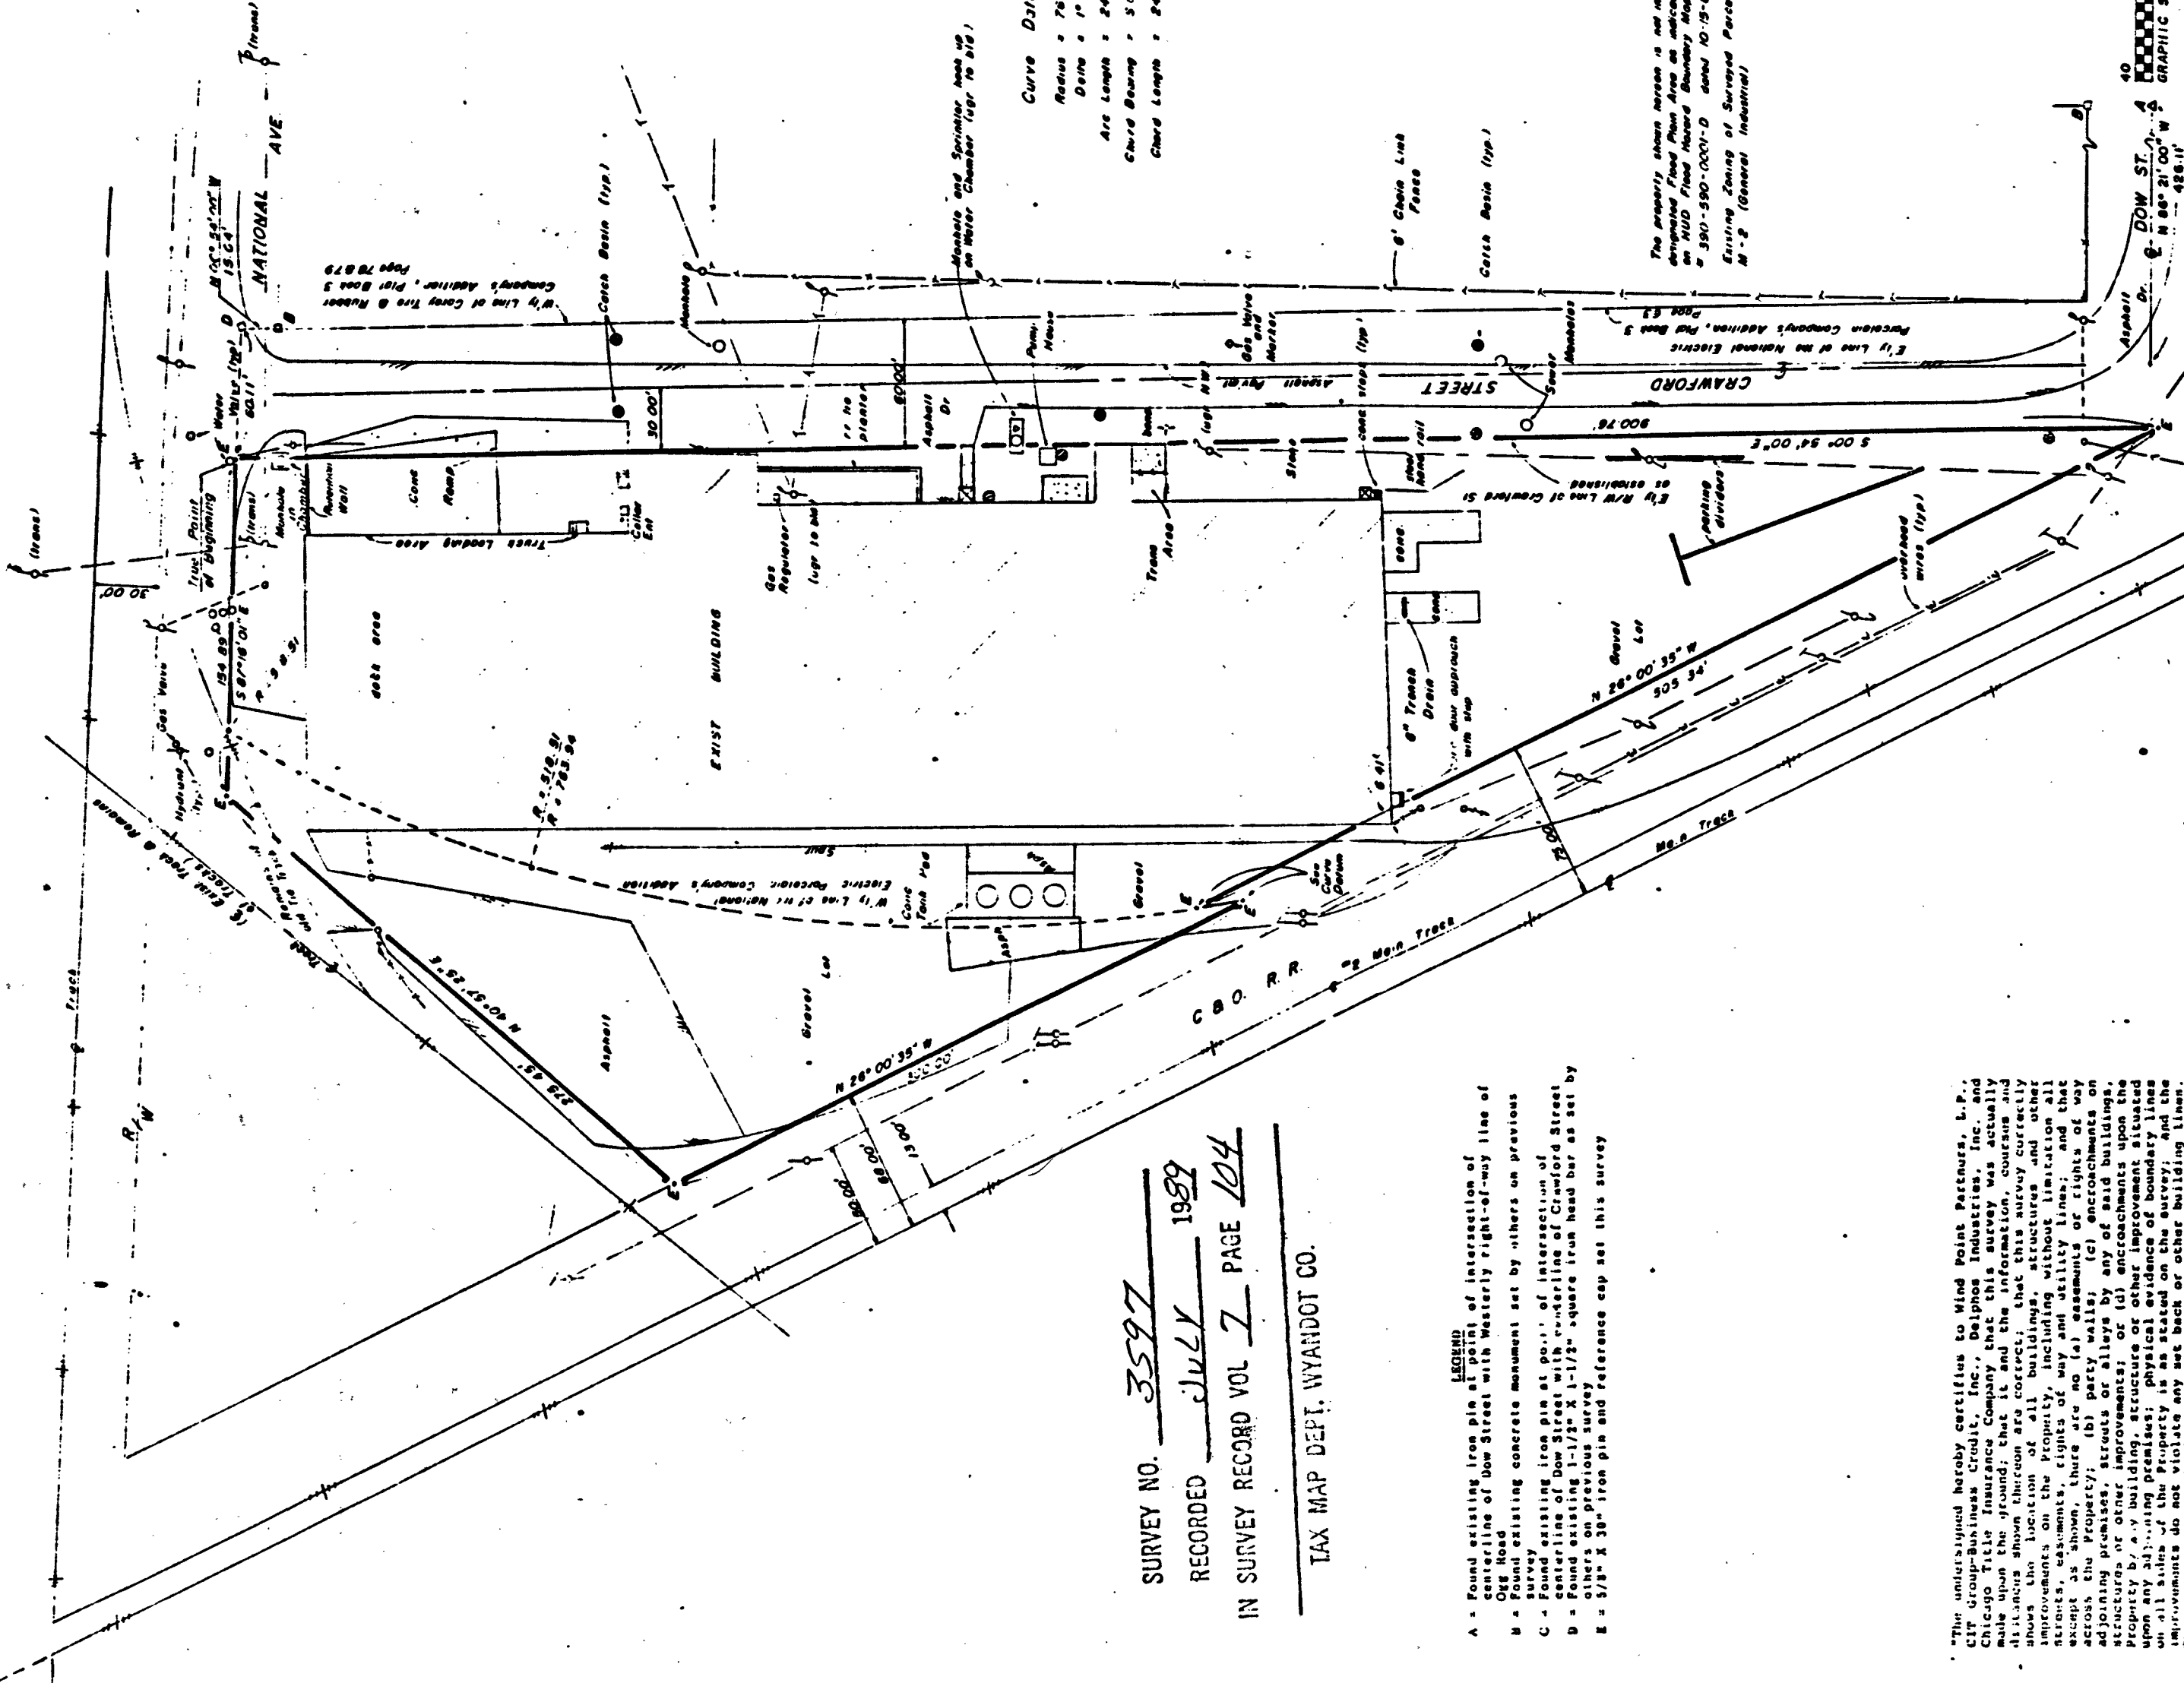

SURVEY NO. 3597
RECORDED JULY 1989
IN SURVEY RECORD VOL 7 PAGE 104

TAX MAP DEPT. WYANDOT CO.

- LEGEND
- A = Found existing iron pin at point of intersection of centerline of Dow Street with Westerly right-of-way line of Old Road
 - B = Found existing concrete monument set by others on previous survey
 - C = Found existing iron pin at point of intersection of centerline of Dow Street with centerline of Crawford Street
 - D = Found existing 1-1/2" x 1-1/2" square iron head bar as set by others on previous survey
 - E = 5/8" x 30" iron pin and reference cap set this survey



