
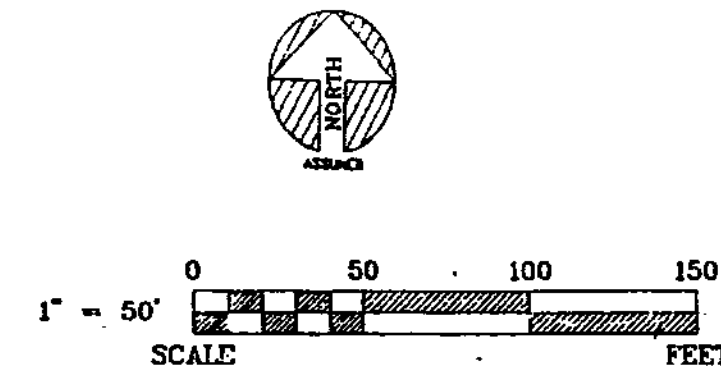


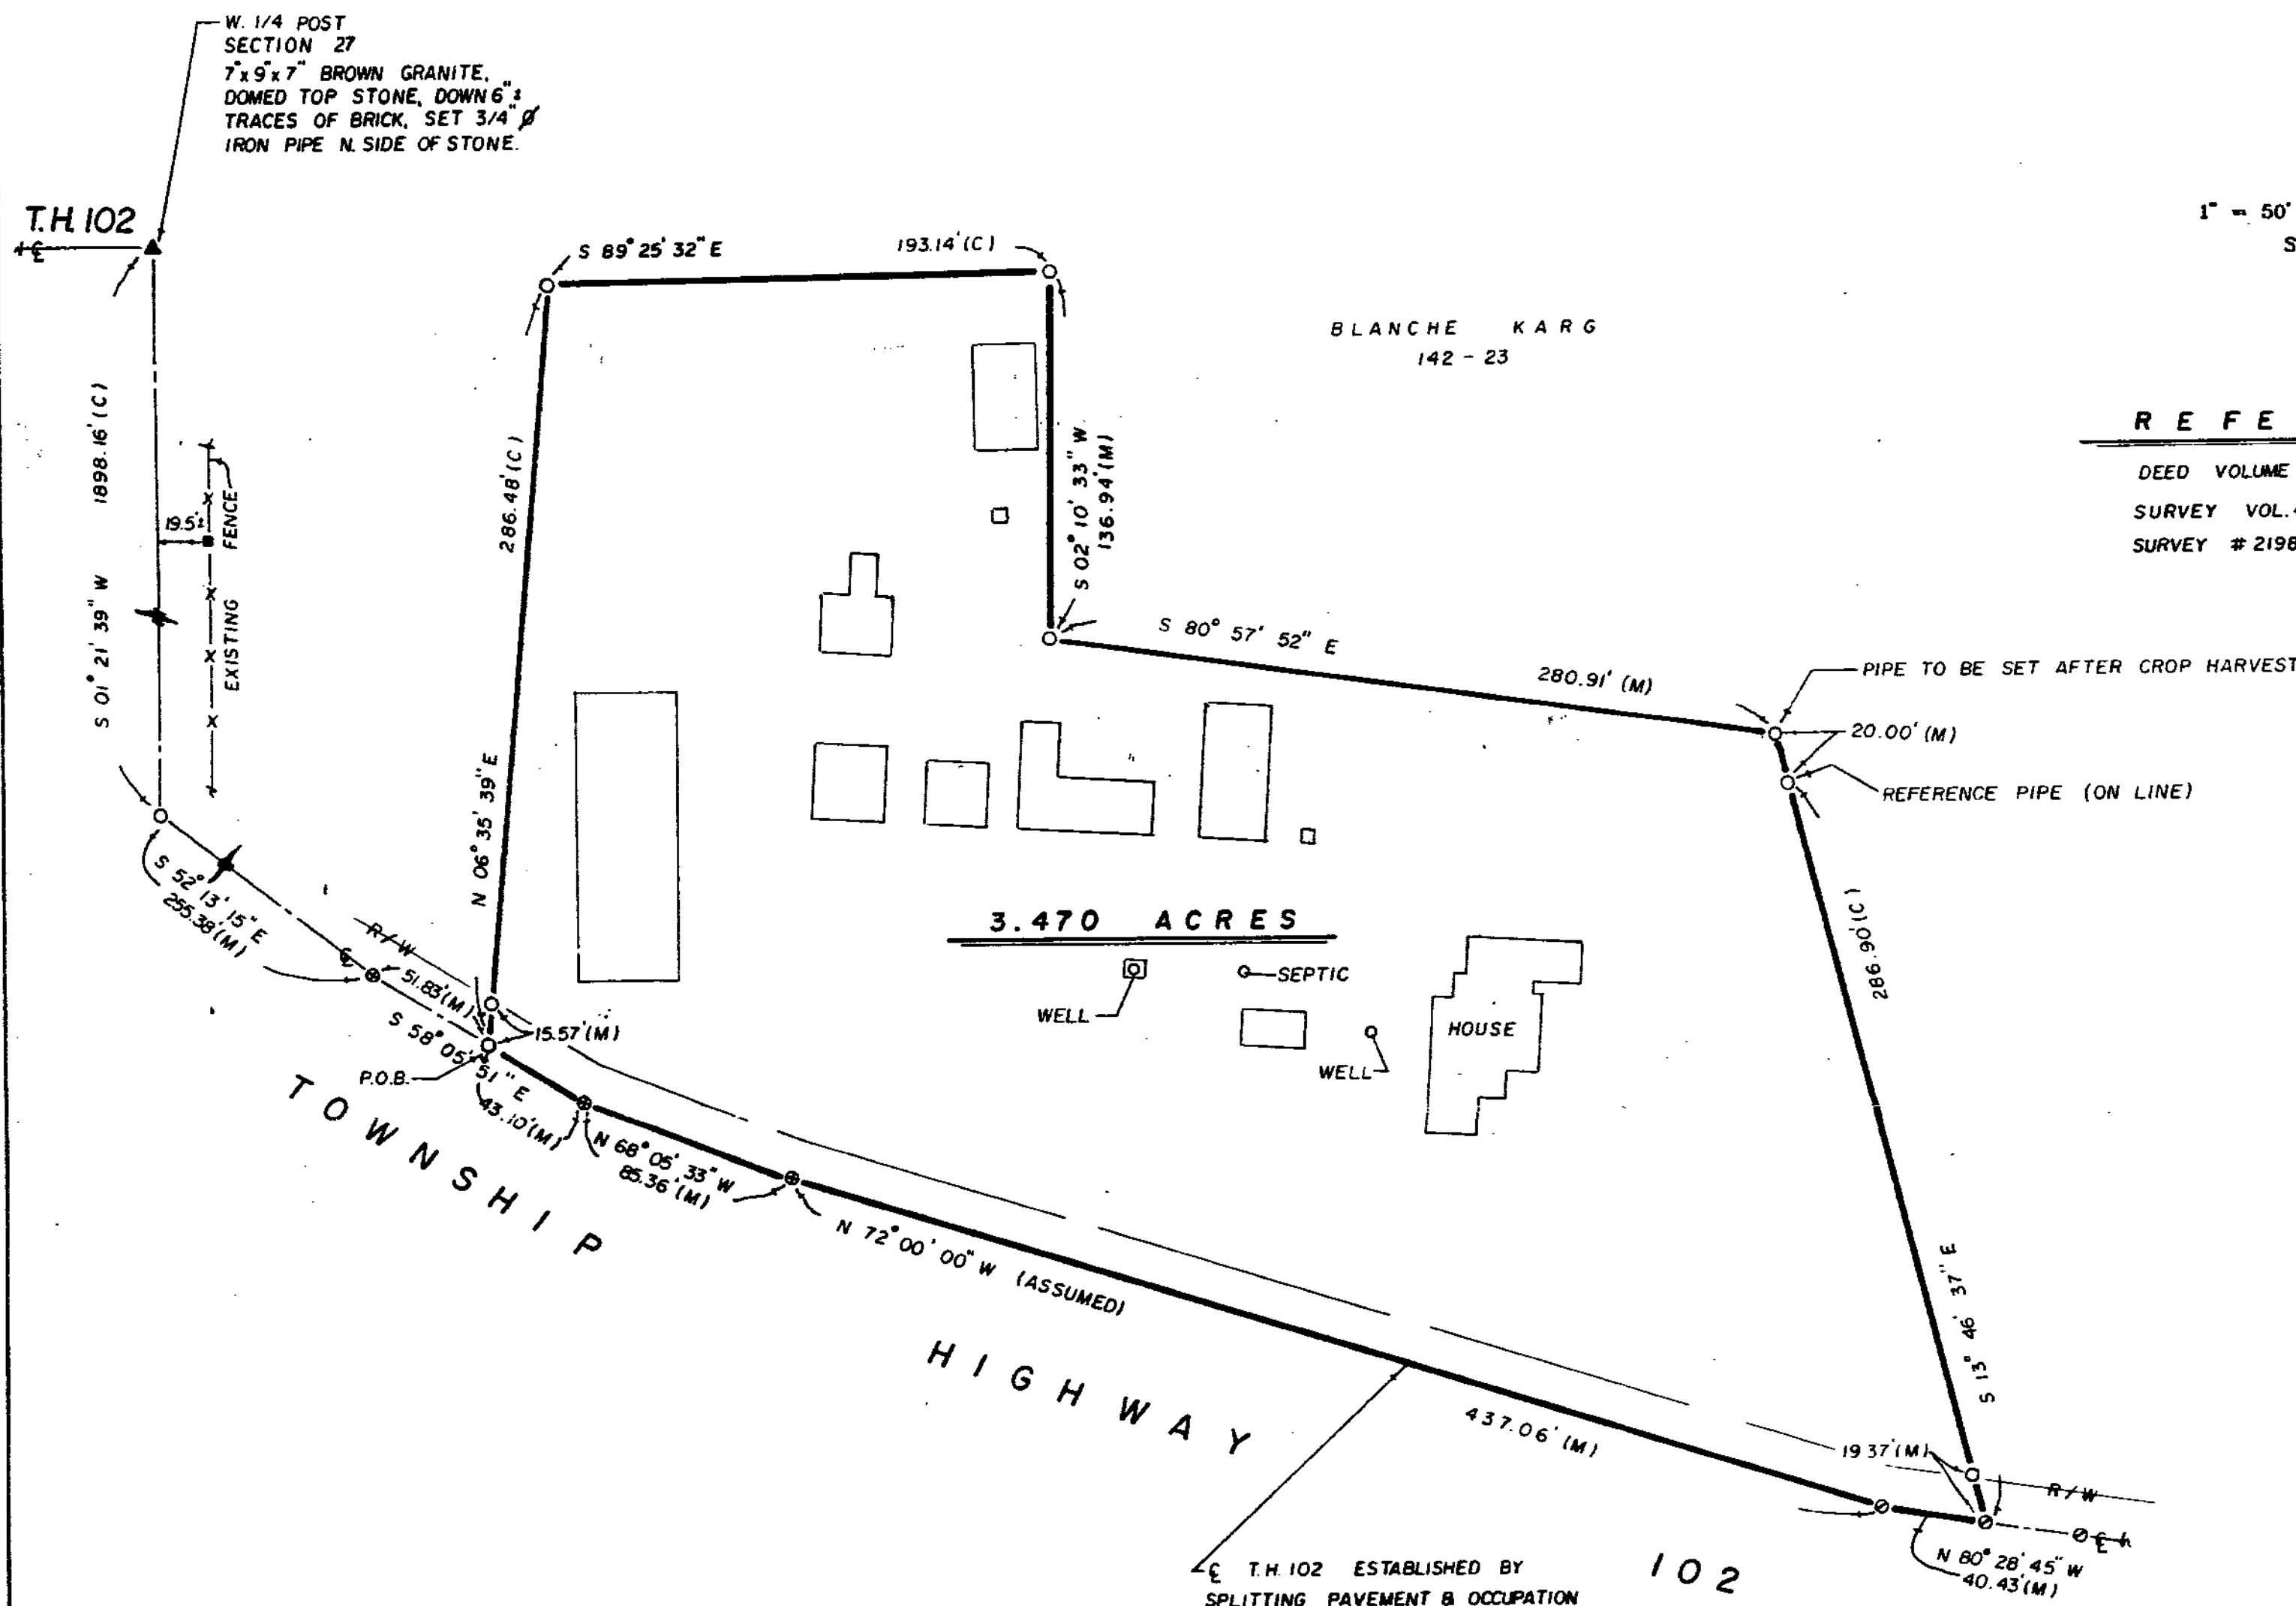


REFERENCES

DEED VOLUME B PAGE AS SHOWN
SURVEY VOL. 4, PG. 257
SURVEY # 2198

3613
7 107
SEPT. 25, 1989

SHEET NO.	1
REVISIONS	
CHECKED BY:	JDA 9-20-89
DRAWN BY:	d/n 9-18-89
SURVEY FOR: BLANCHE KARG LOCATED IN THE SW 1/4 OF SECTION 27, SALEM TOWNSHIP, T-2-S, R-13-E, WYANDOT COUNTY, OHIO	
HANK AND ASSOCIATES, INC. ENGINEERING • SURVEYING 49 SOUTH WASHINGTON STREET, TIFFIN, OHIO 44883 419-447-4300	
JOB NO.	89077-S (190)

I HEREBY DECLARE THAT THE ABOVE PARCEL WAS
SURVEYED DURING SEPTEMBER, 1989
PROPERTY LINES SHOWN ARE LOCATED FROM DEEDS
ON RECORD AND ARE DEED LINES. BEARINGS ARE
ASSUMED FOR ANGULAR MEASUREMENT ONLY. ALL
INFORMATION SHOWN IS TRUE AND CORRECT TO THE
BEST OF MY KNOWLEDGE AND BELIEF.

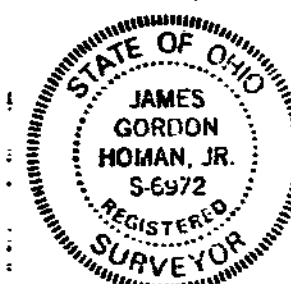

James G. Homan, Jr. 9-20-89
JAMES G. HOMAN, JR., P.S. #6972 DATE