
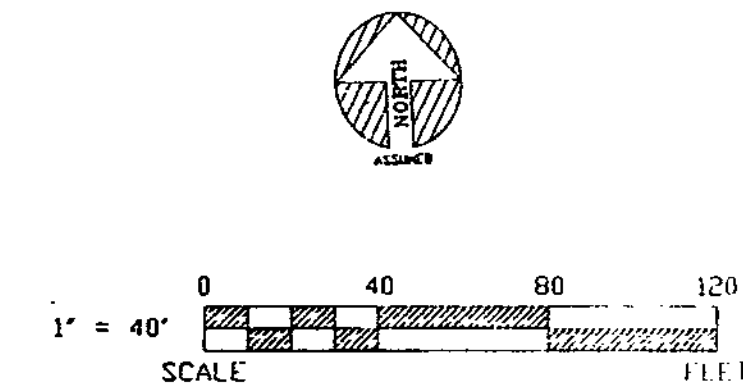


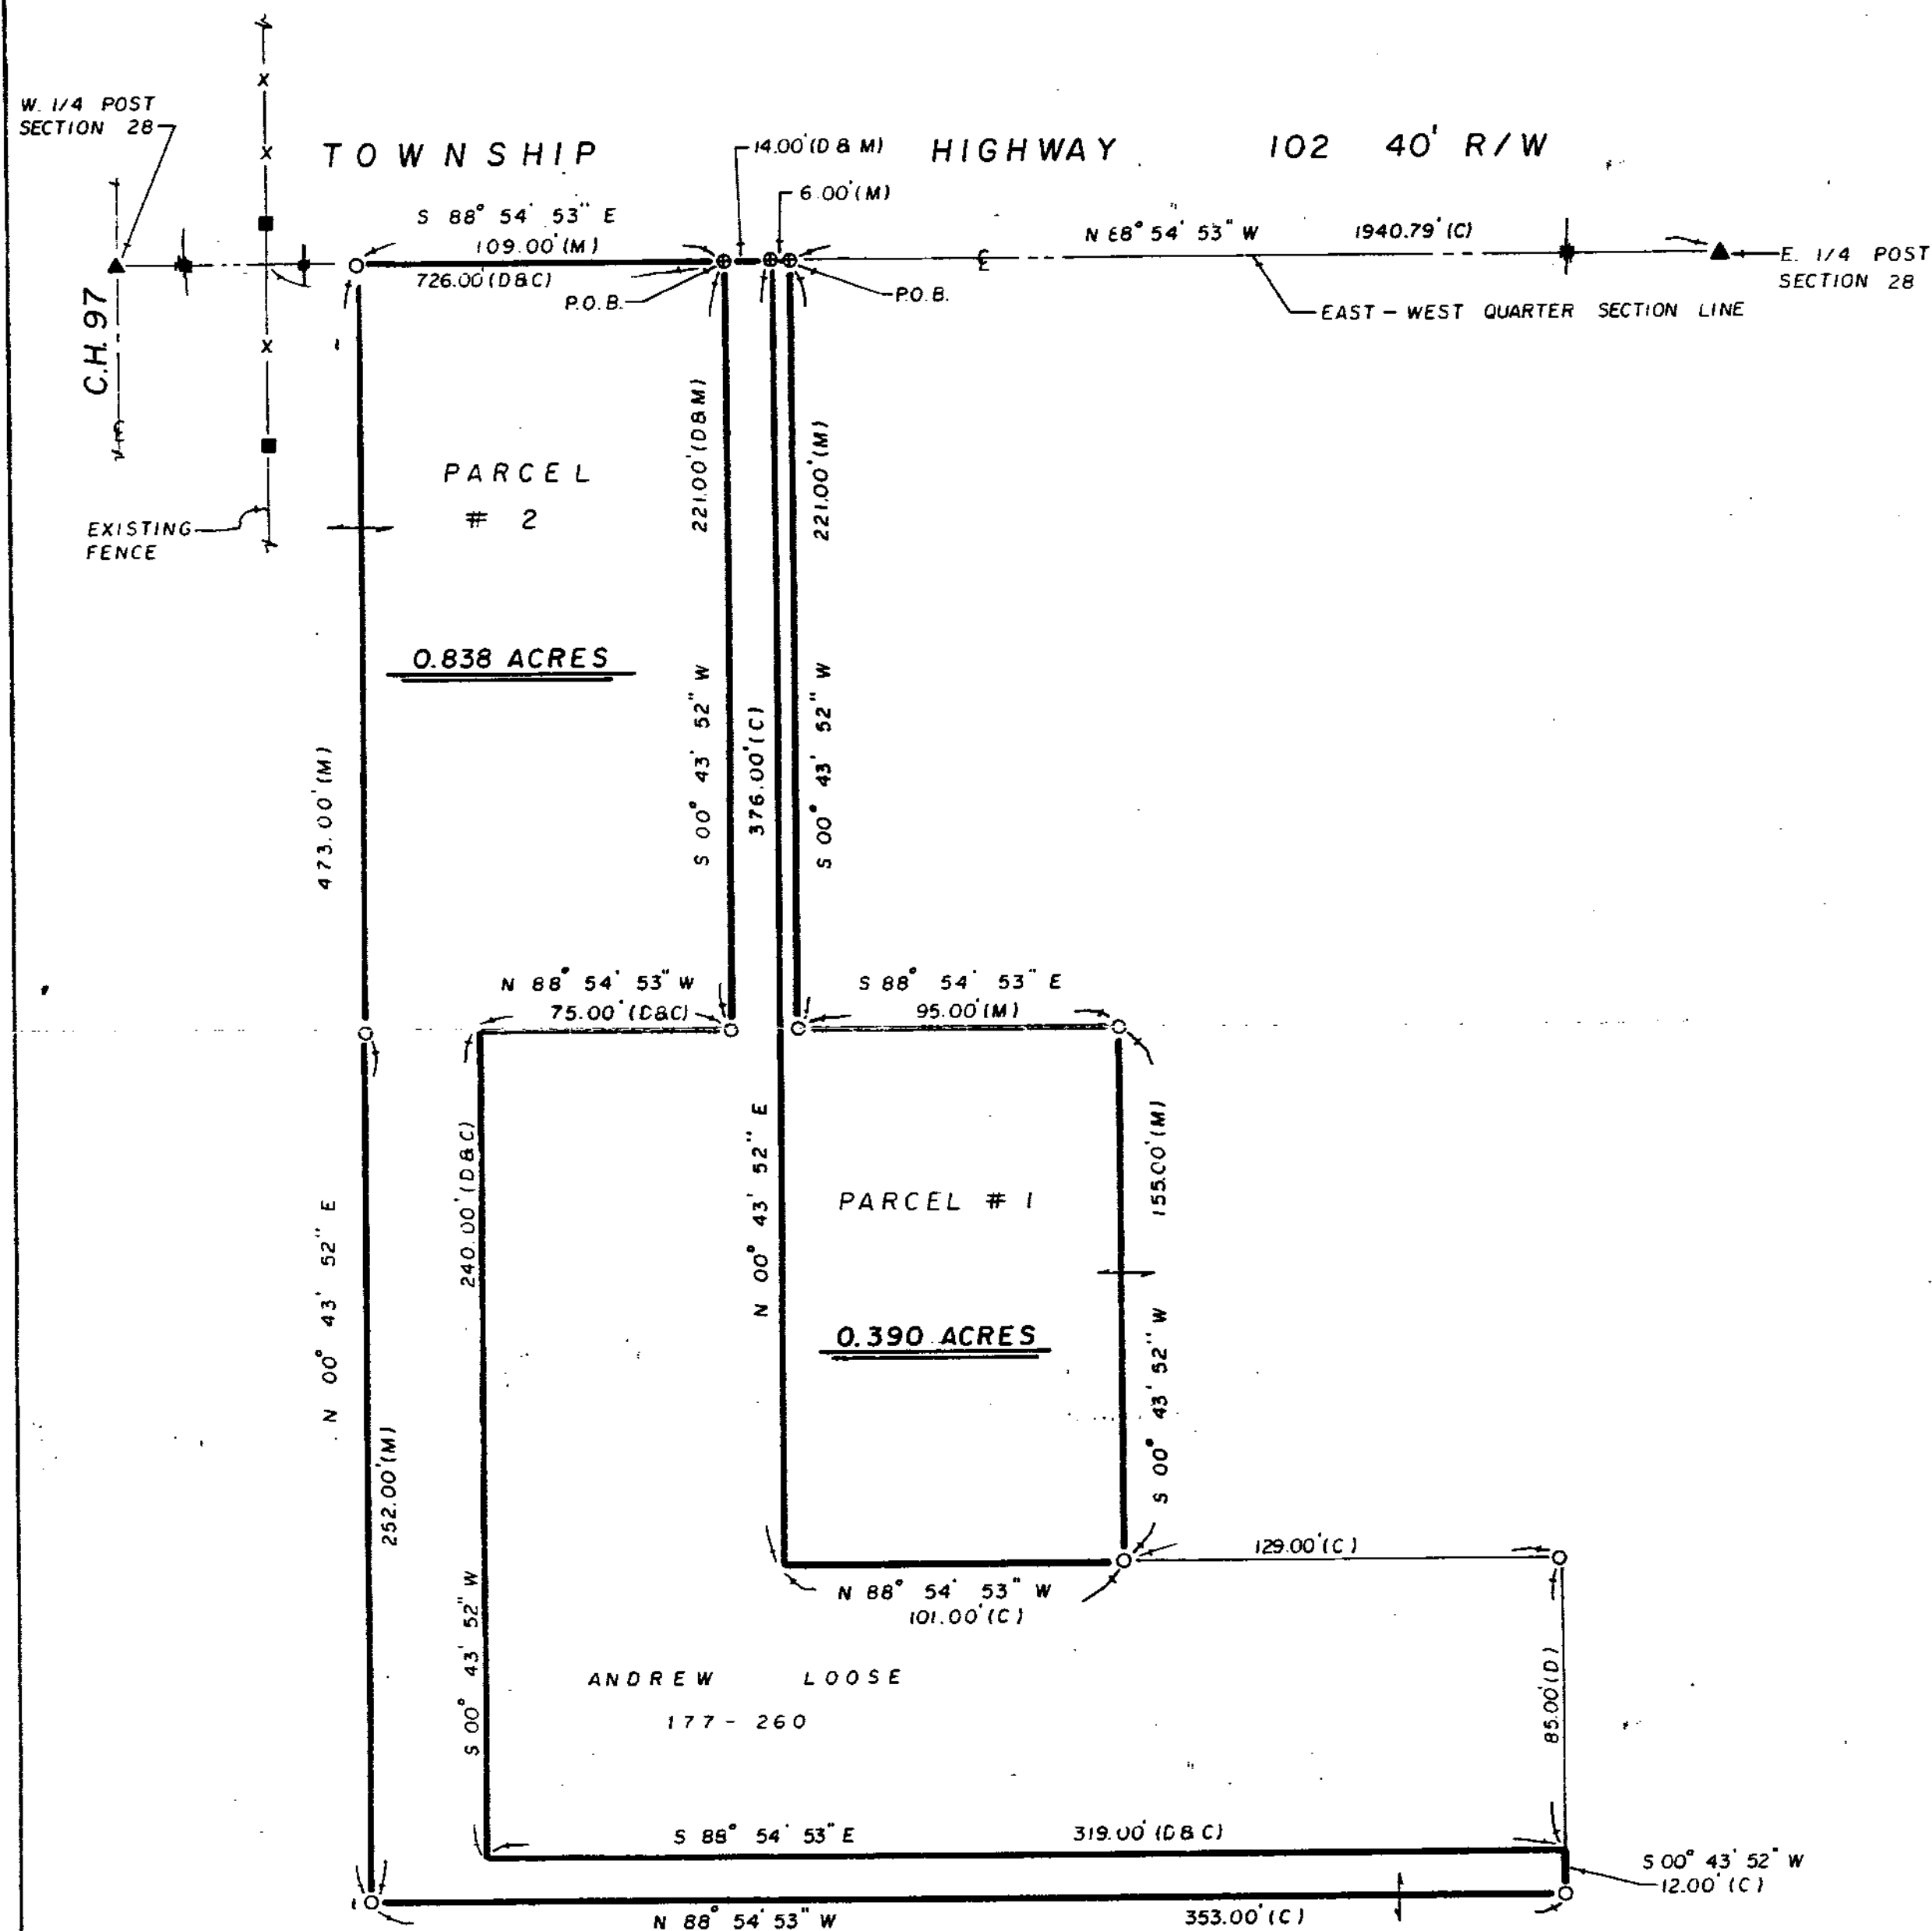

REFERENCES

DEED VOLUME 8 PAGE AS SHOWN
SURVEY: VOL. 2, P. 253
VOL. 7 P. 107

SURVEY NO. 3618
VOL. 7 PAGE 108
DATE Oct. 11, 1989

NOTE: ALL IRON PIPE SET ARE 3/4" DIA. WITH
PERSONALIZED CAPS (J.G.H. # 6972)
DRIVEN FLUSH.

SYMBOL	DESCRIPTION
▲	IRON ROD
●	IRON PIPE
○	IRON ROD W/ PERSONALIZED CAP
○	IRON ROD
○	STONE
○	MUDGUMM BOX
D	DEED
P	PLAT
M	MEASURED
C	CALCULATED
Ø	DIAMETER

I HEREBY DECLARE THAT THE ABOVE PARCEL WAS
SURVEYED DURING SEPTEMBER, 1989
PROPERTY LINES SHOWN ARE LOCATED FROM DEEDS
ON RECORD AND ARE DEED LINES. BEARINGS ARE
ASSUMED FOR ANGULAR MEASUREMENT UNLESS
INFORMATION SHOWN IS TRUE AND CORRECT TO THE
BEST OF MY KNOWLEDGE AND BELIEF.



James G. Homan, Jr. 10-26-89
JAMES G. HOMAN, JR., P.S. #6972 DATE
(ORIGINAL SIGNED IN RED INK)

SHEET NO.	1
REVISIONS	
CHECKED BY	J. J. Homan, Jr.
DRAWN BY	djn
DATE	10-4-89
SURVEY FOR: ANDY LOOSE	
LOCATED IN THE SE 1/4 OF SECTION 28, SALEM TOWNSHIP, T-2-S, R-13-E, WYANDOT COUNTY, OHIO	
HANK AND ASSOCIATES, INC.	
ENGINEERING • SURVEYING 49 SOUTH WASHINGTON STREET, TIFFIN, OHIO 44883 419-447-4300	
JOB NO.	89078-S (191)