

DESCRIPTION
BEING PART OF THE SOUTHWEST QUARTER OF SECTION 5
AND PART OF THE SOUTHEAST QUARTER OF SECTION 6,
TOWNSHIP 4 SOUTH, RANGE 15 EAST, ANTRIM TOWNSHIP,
WYANDOT COUNTY, OHIO.


NOTE
1. ALL 5/8" IRON PINS SET ARE 30" LONG
REINFORCING RODS WITH YELLOW PLASTIC
CAPS STAMPED "MAKEEVER & ASSOC."
UNLESS OTHERWISE NOTED.
2. BEARINGS SHOWN HEREON ARE TO AN
ASSUMED MERIDIAN AND ARE USED TO
DEMONSTRATE ANGLES ONLY.

LEGEND

- X RAILROAD SPIKE FND
- PIN NAIL SET
- 5/8" IRON PIN FND
- 5/8" IRON PIN SET
- ▲ MONUMENT FND
- 1/2" IRON PIPE FND
- W APPROVED METAL SURVEY MARKER


SURVEYOR'S STATEMENT
THE UNDERSIGNED HEREBY STATES TO WYANDOT INC.
THAT THE DRAWING HEREON IS REPRESENTATIVE OF AN
ACTUAL SURVEY PERFORMED BY MYSELF OR UNDER MY
SUPERVISION AND THAT ALL INFORMATION SHOWN IS
TRUE AND CORRECT TO THE BEST OF MY KNOWLEDGE
AND BELIEF.

Robert L. Makeever
ROBERT L. MAKEEVER, P.E., P.S.
PROFESSIONAL SURVEYOR NO. 6422
DATE: 8-15-89

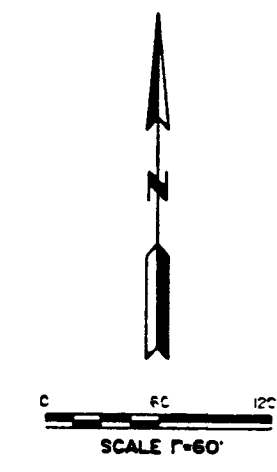

REFERENCE
#1. RAILROAD SPIKE FND OVER
IRON PIPE & MONUMENT BOX.
#2. MONUMENT FND BENT.

DAVID H. BROWN
D.B. 178, PG. 322

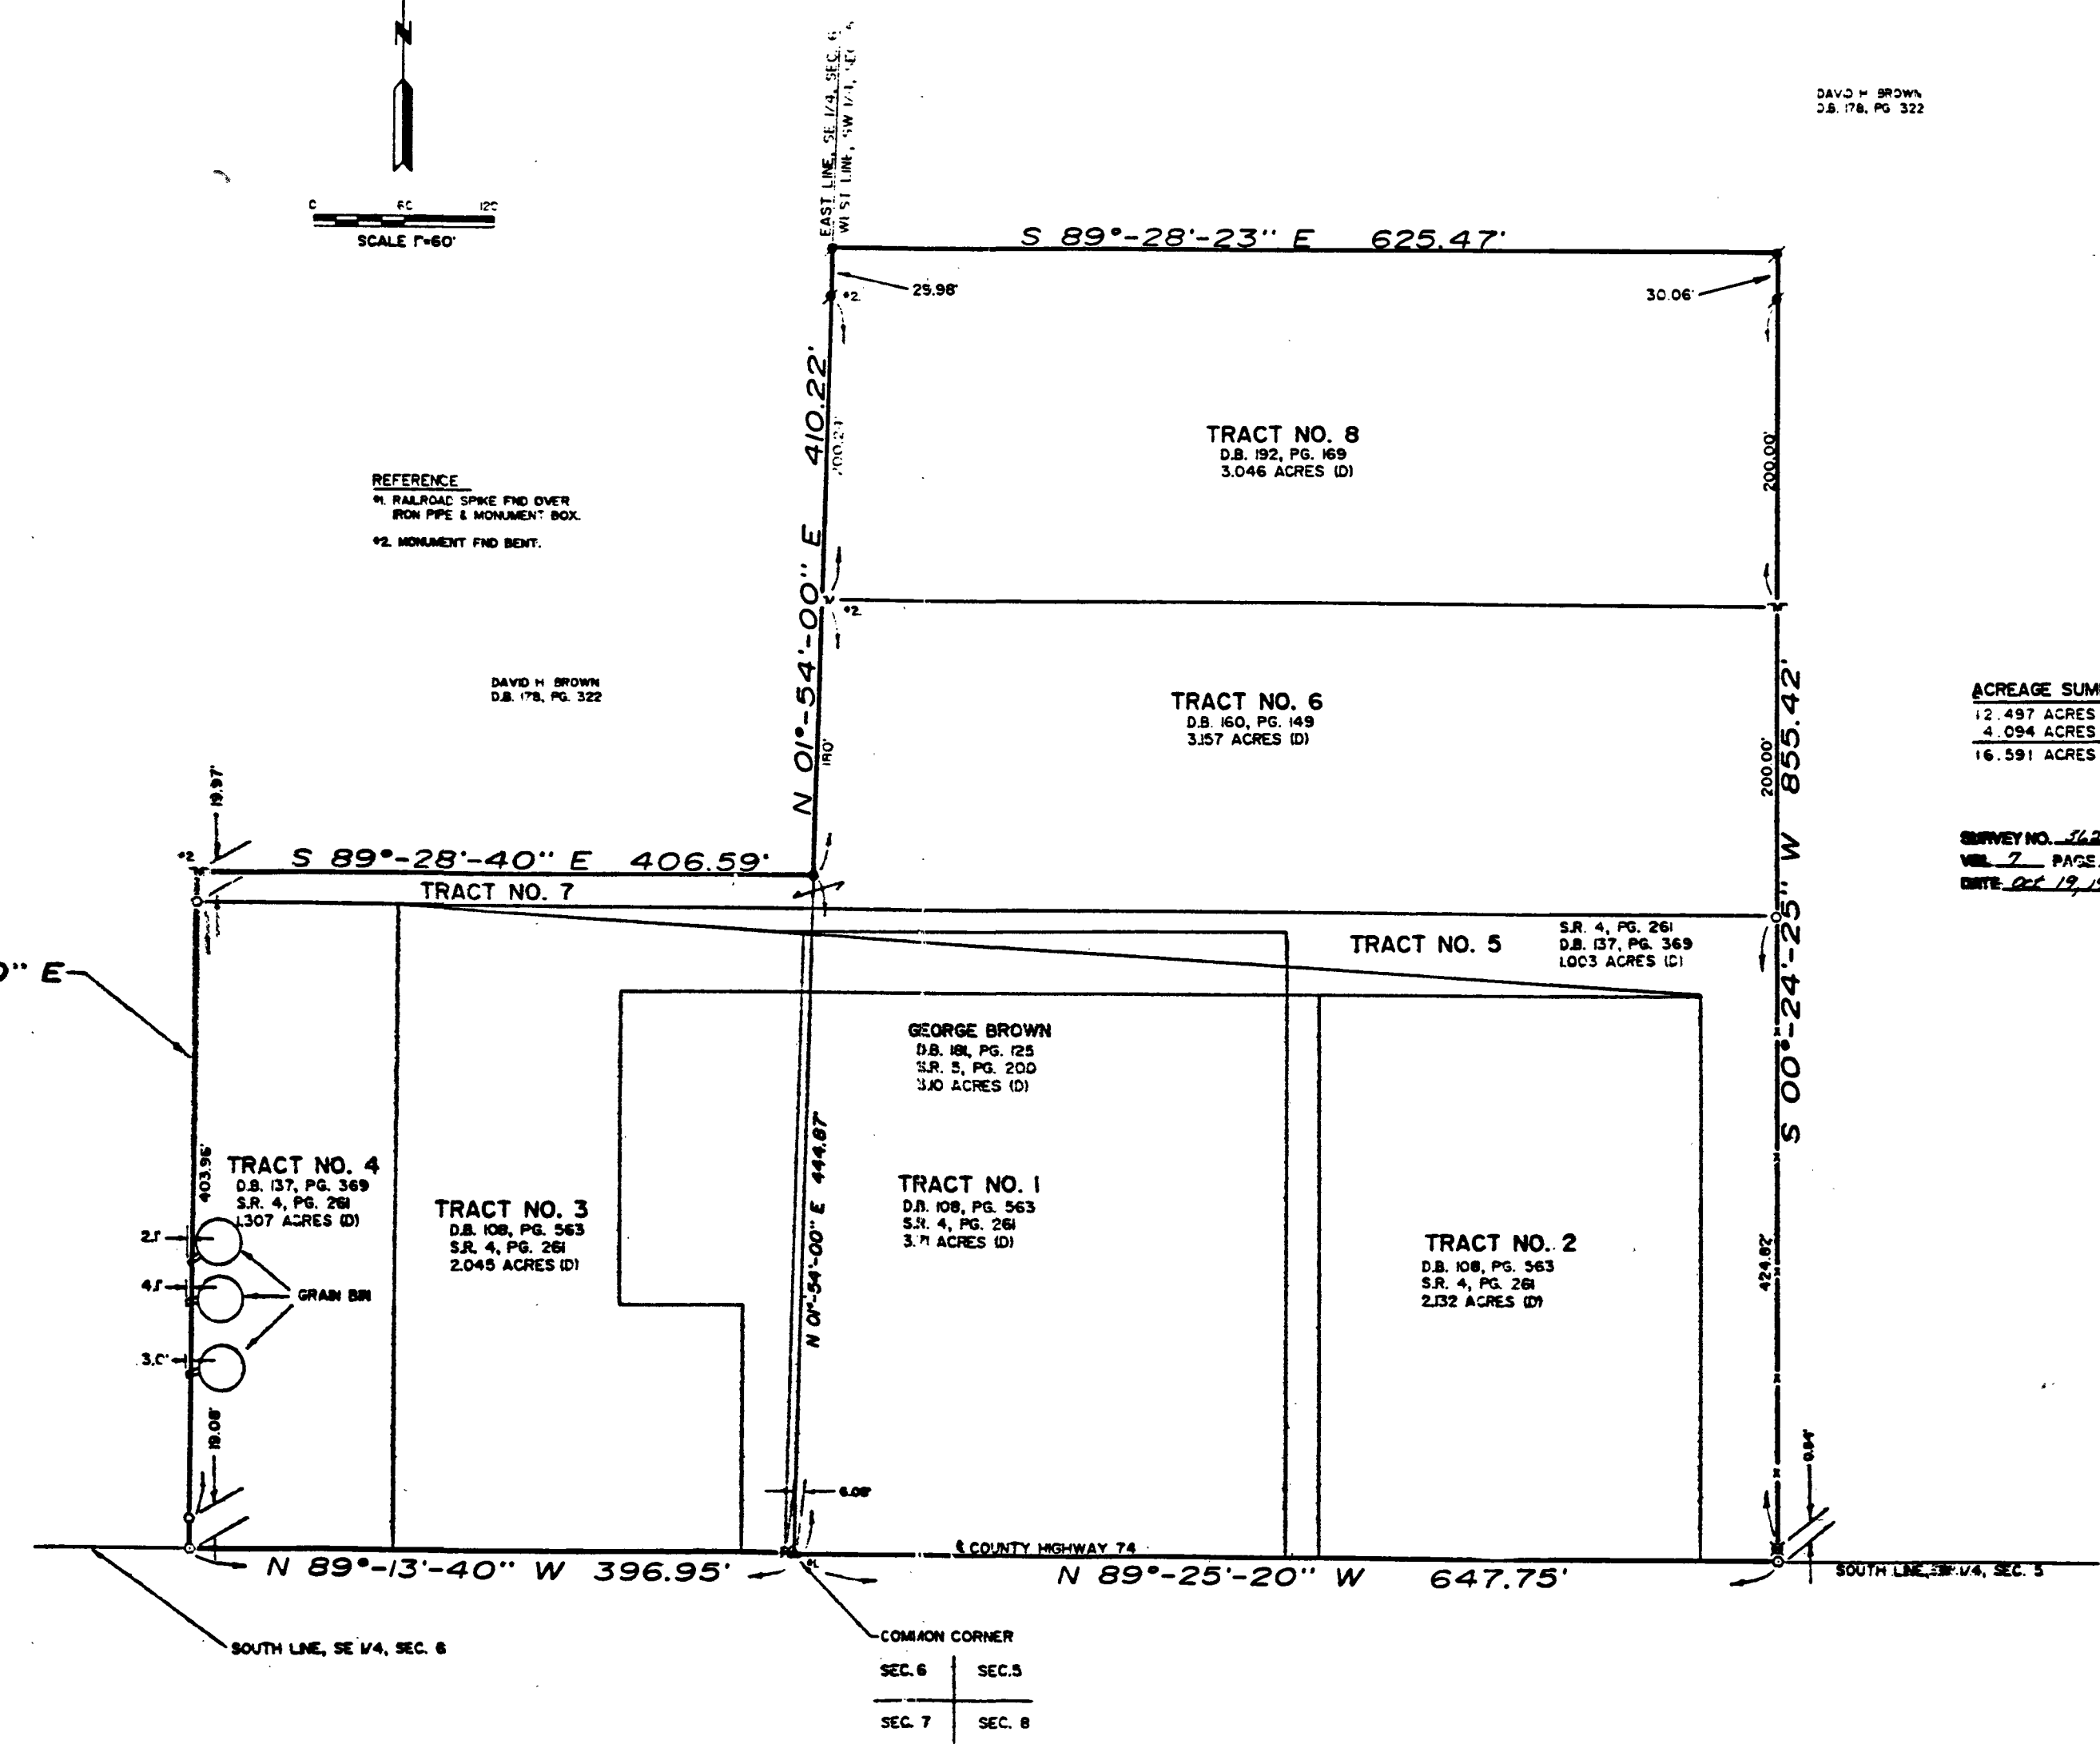

DAVID H. BROWN
D.B. 178, PG. 322

ACREAGE SUMMARY
12.487 ACRES SW 1/4, SEC. 5
4.094 ACRES SE 1/4, SEC. 6
16.591 ACRES TOTAL

SURVEY NO. 7421
VOL. 7 PAGE 110
DATE DEC 19, 1989

PLAT OF SURVEY FOR
WYANDOT INC.

SCALE AS NOTED P.E. NO. 0177
REVISIONS
DESIGN BY: DRAWN BY: RMB CHECKED BY: APPROVED BY:

MAKEEVER AND ASSOCIATES
ENGINEERS & SURVEYORS
207 S. SANDUSKY AVE., BUCYRUS, OHIO 44820 PH(419) 942-7757