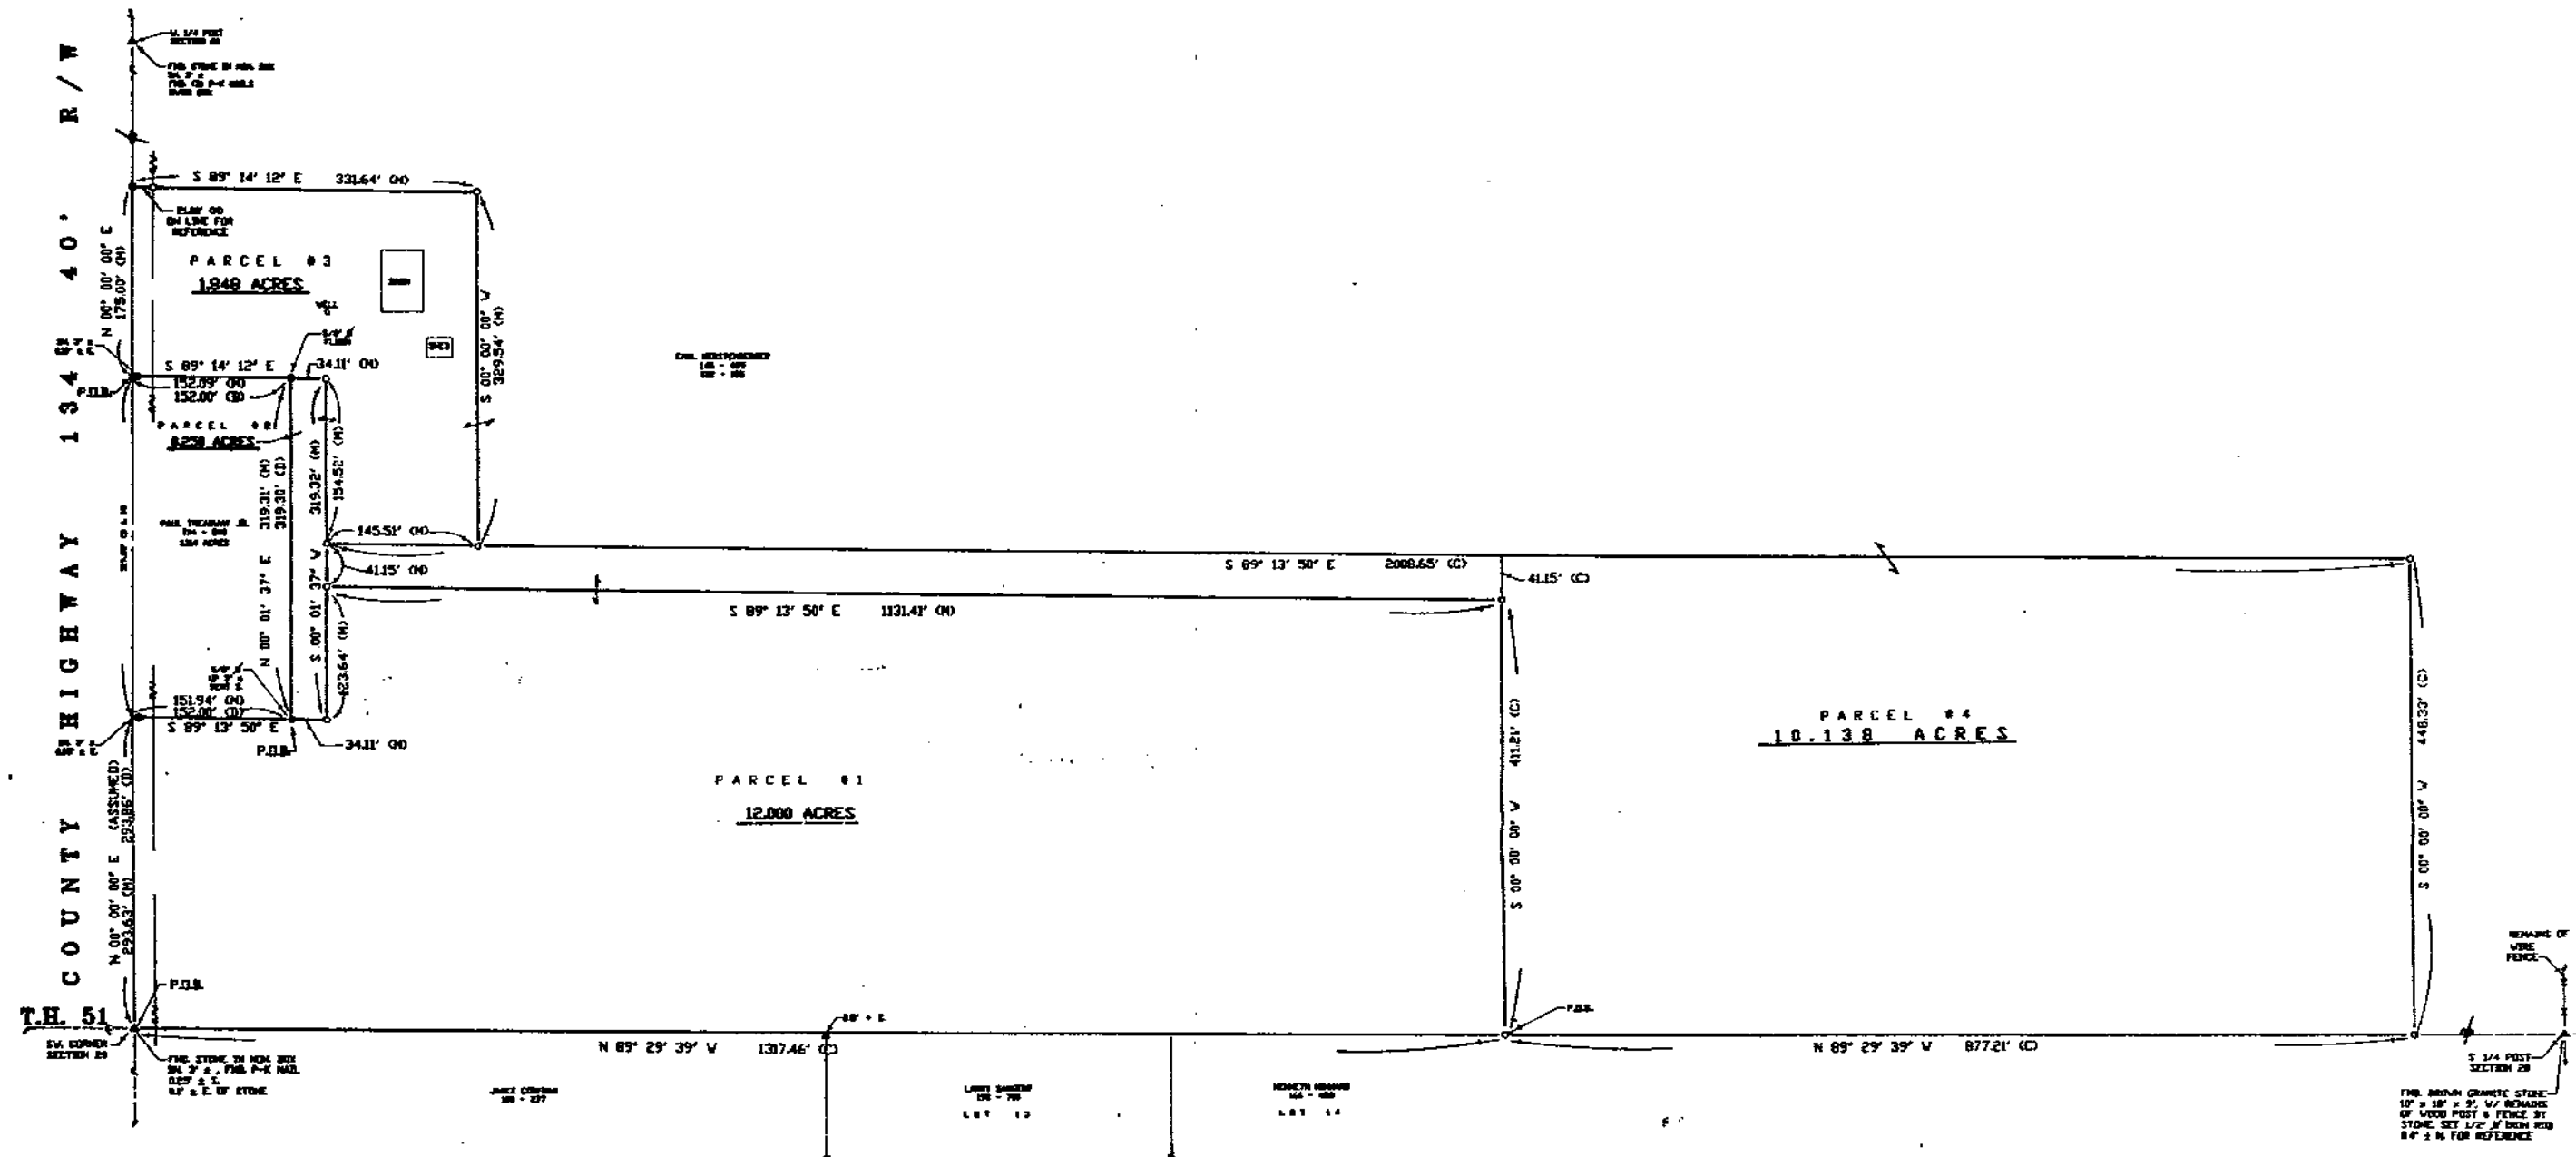


REFERENCES
DEED VOLUME AND PAGE AS SHOWN
WYANDOT COUNTY CORNERSTONE REFERENCES
U.S. GOVERNMENT FIELD NOTES
PLAT VOLUME 4, PAGE 45
SURVEY VOLUME 6, PAGE 1
VOL. 2, PG. 28
VOL. 2, PG. 46
VOL. 2, PG. 177
VOL. 3, PG. 268
VOL. 4, PG. 108

SURVEY NO. 1712
VOL. 7, PAGE 128
DATE Jan. 1, 1990
Revised Feb. 14, 1990

NOTE: ALL IRON ROD SET ARE 1/2" DIA. WITH
PERSONALIZED CAPS (HANK # 6072)
ORIGIN FLUSH.

SET	SYMBOL	DESCRIPTION
1	▲	STONE
2	■	MONUMENT BOX
3	⊙	CIRC. MONUMENT
4	⊕	RAILROAD SPIKE
5	●	NAIL
6	●	IRON ROD
7	●	IRON PIPE
8	●	DRILL HOLE
9	■	WOOD POST
10	■	DEED
11	■	PLAT
12	■	MEASURED
13	■	SURVEYED
14	■	CALCULATED

I HEREBY DECLARE THAT THE ABOVE PARCEL WAS
SURVEYED BEING JANUARY, 1990
PROPERTY LINES SHOWN ARE LOCATED FROM BEING
ON RECORD AND ARE DEED LINES. BEARINGS ARE
ASSIGNED FOR ANGULAR MEASUREMENT ONLY. ALL
INFORMATION SHOWN IS TRUE AND CORRECT TO THE
BEST OF MY KNOWLEDGE AND BELIEF.

JAMES C. HOMAN, P.S. 6072 DATE 02-07-91

JOB NO.	REVISIONS	CHECKED BY	DRAWN BY	SHEET NO.
9028-S (19)		Carl Gerstenberger	DJN	1
SURVEY FOR: CARL GERSTENBERGER LOCATED IN THE SW 1/4 OF SECTION 20, EDEN TOWNSHIP, T-2-S, R-15-E, WYANDOT COUNTY, OHIO				
HANK AND ASSOCIATES, INC. ENGINEERING & SURVEYING 137 SOUTH WASHINGTON STREET, Tiffin, Ohio 44880 216-447-3305				