
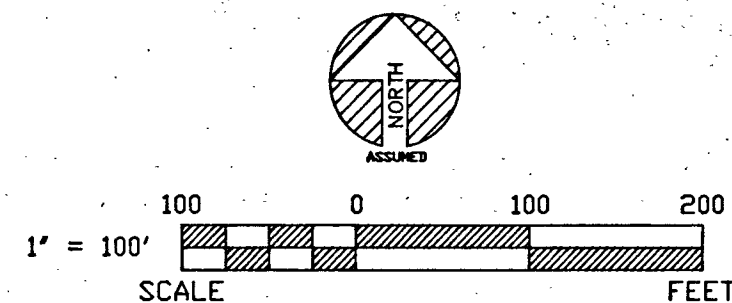


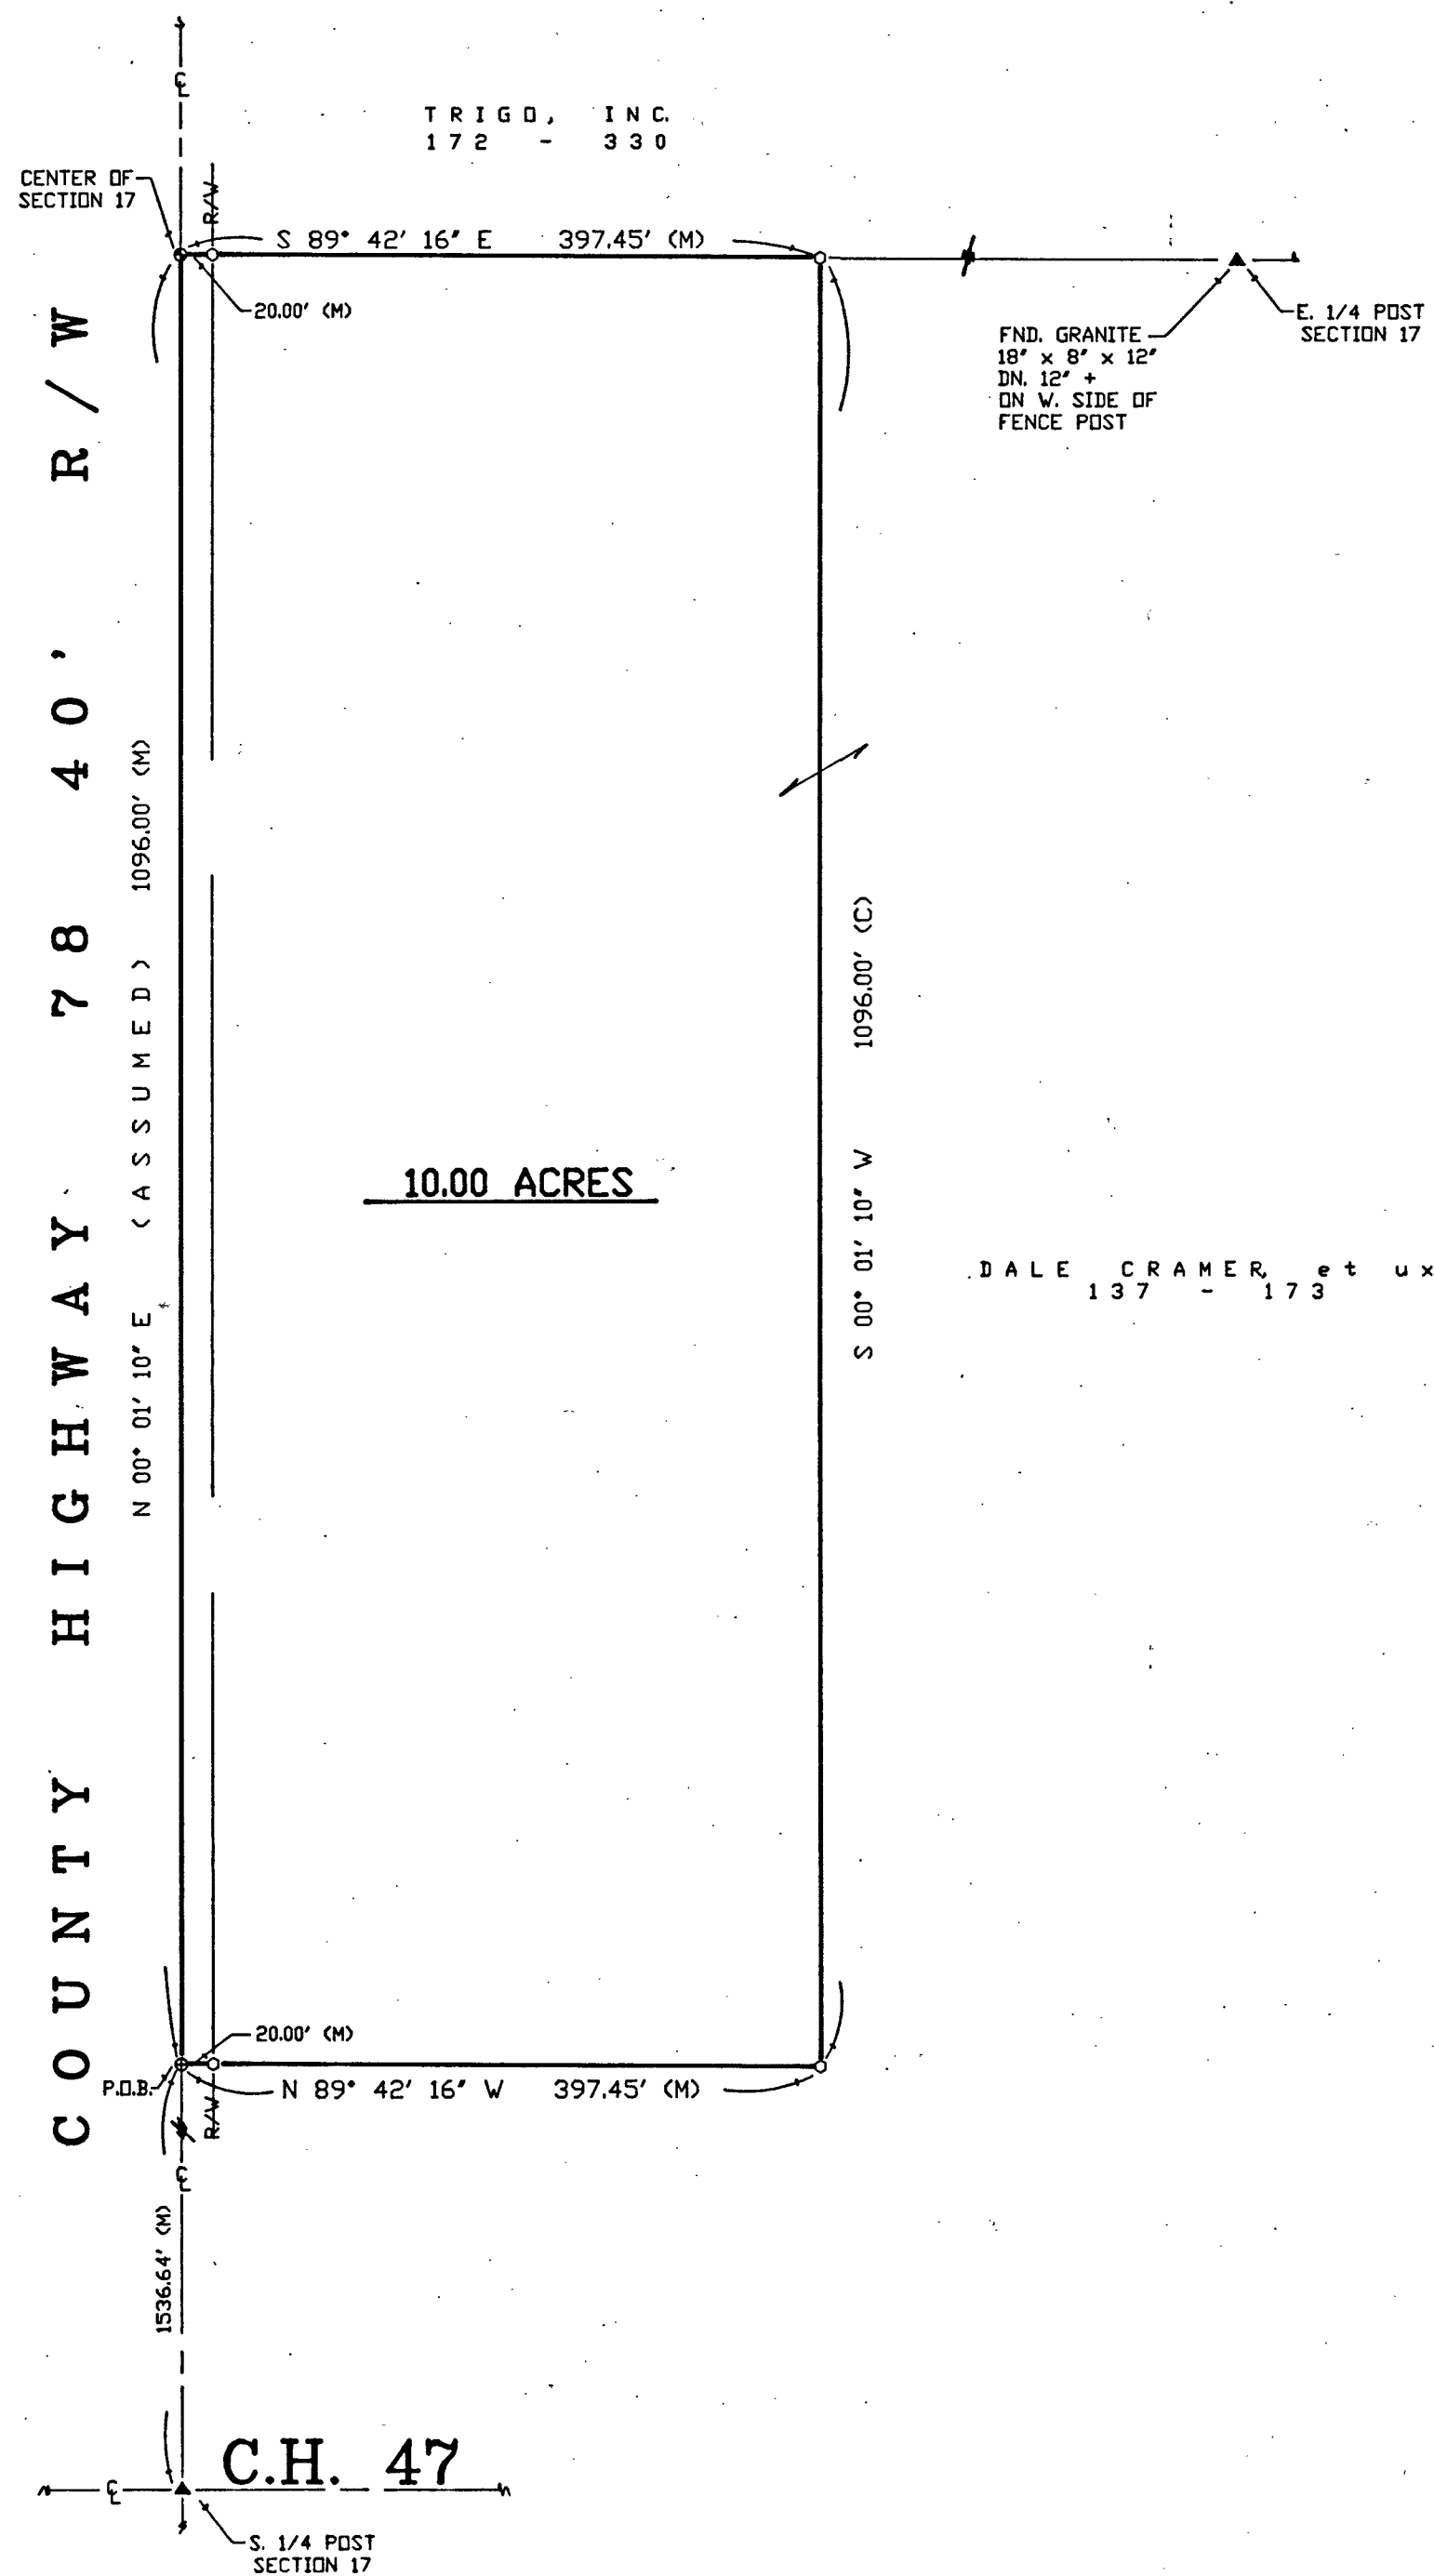

REFERENCES

DEED VOLUME AND PAGE AS SHOWN

WYANDOT COUNTY CORNERSTONE REFERENCES

SURVEY VOLUME AND PAGE:

VOL. 2, PG. 250

VOL. 7, PG. 59

SURVEY NO. 3726

VOL. 7 PAGE 131


DATE 12-14-90

NOTE: ALL IRON ROD SET ARE 1/2" DIA. WITH
PERSONALIZED CAPS (HANK # 6972)
DRIVEN FLUSH.

LEGEND

SET	FOUND	DESCRIPTION
△	▲	STONE
⊗	⊗	MONUMENT BOX
⊕	⊕	CONC. MONUMENT
⊙	⊙	RAILROAD SPIKE
⊖	●	NAIL
⊗	●	IRON ROD
⊖	●	IRON PIPE
⊗	●	DRILL HOLE
⊖	■	WOOD POST
□	D	DEED
	P	PLAT
	M	MEASURED
	S	SURVEYED
	C	CALCULATED

I HEREBY DECLARE THAT THE ABOVE PARCEL WAS
SURVEYED DURING DECEMBER, 1990
PROPERTY LINES SHOWN ARE LOCATED FROM DEEDS
ON RECORD AND ARE DEED LINES. BEARINGS ARE
ASSUMED FOR ANGULAR MEASUREMENT ONLY. ALL
INFORMATION SHOWN IS TRUE AND CORRECT TO THE
BEST OF MY KNOWLEDGE AND BELIEF.

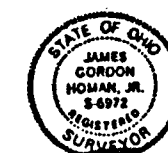

James G. Homan, Jr. 12-14-90
JAMES G. HOMAN, JR., P.S.# 6972 DATE

SURVEY FOR DALE CRAMER

LOCATED IN THE SE. 1/4 OF SECTION 17,
RICHLAND TOWNSHIP, T-2-S, R-12-E,
WYANDOT COUNTY, OHIO

HANK AND ASSOCIATES, INC.

ENGINEERING SURVEYING
49 SOUTH WASHINGTON STREET
TIFFIN, OHIO 44883
(419) 447-4300

JOB NO.

90135-S
(511)

REVISIONS

1/1

CHECKED BY:

12-10-90

DRAWN BY:

DJN
12-10-90

SHEET NO.

1/1