


SURVEY FOR

GLADYS HUMPHREY AS ORDERED
BY DOUG. WALTON, AUCTIONEER

1" PERSONALIZED IRON PIPE SET
PT. SW⁴
SEC. 34
T. 2 S, R. 12 E.
TWP.: RICHLAND
COUNTY: WYANDOT
OHIO.

0 50 100
SCALE: 1 INCH = 50 FEET
DEED REF.: VOL. 177, PGS.
294, 296, 298, 302, 304,
& 306


NORTH
ASSUMED

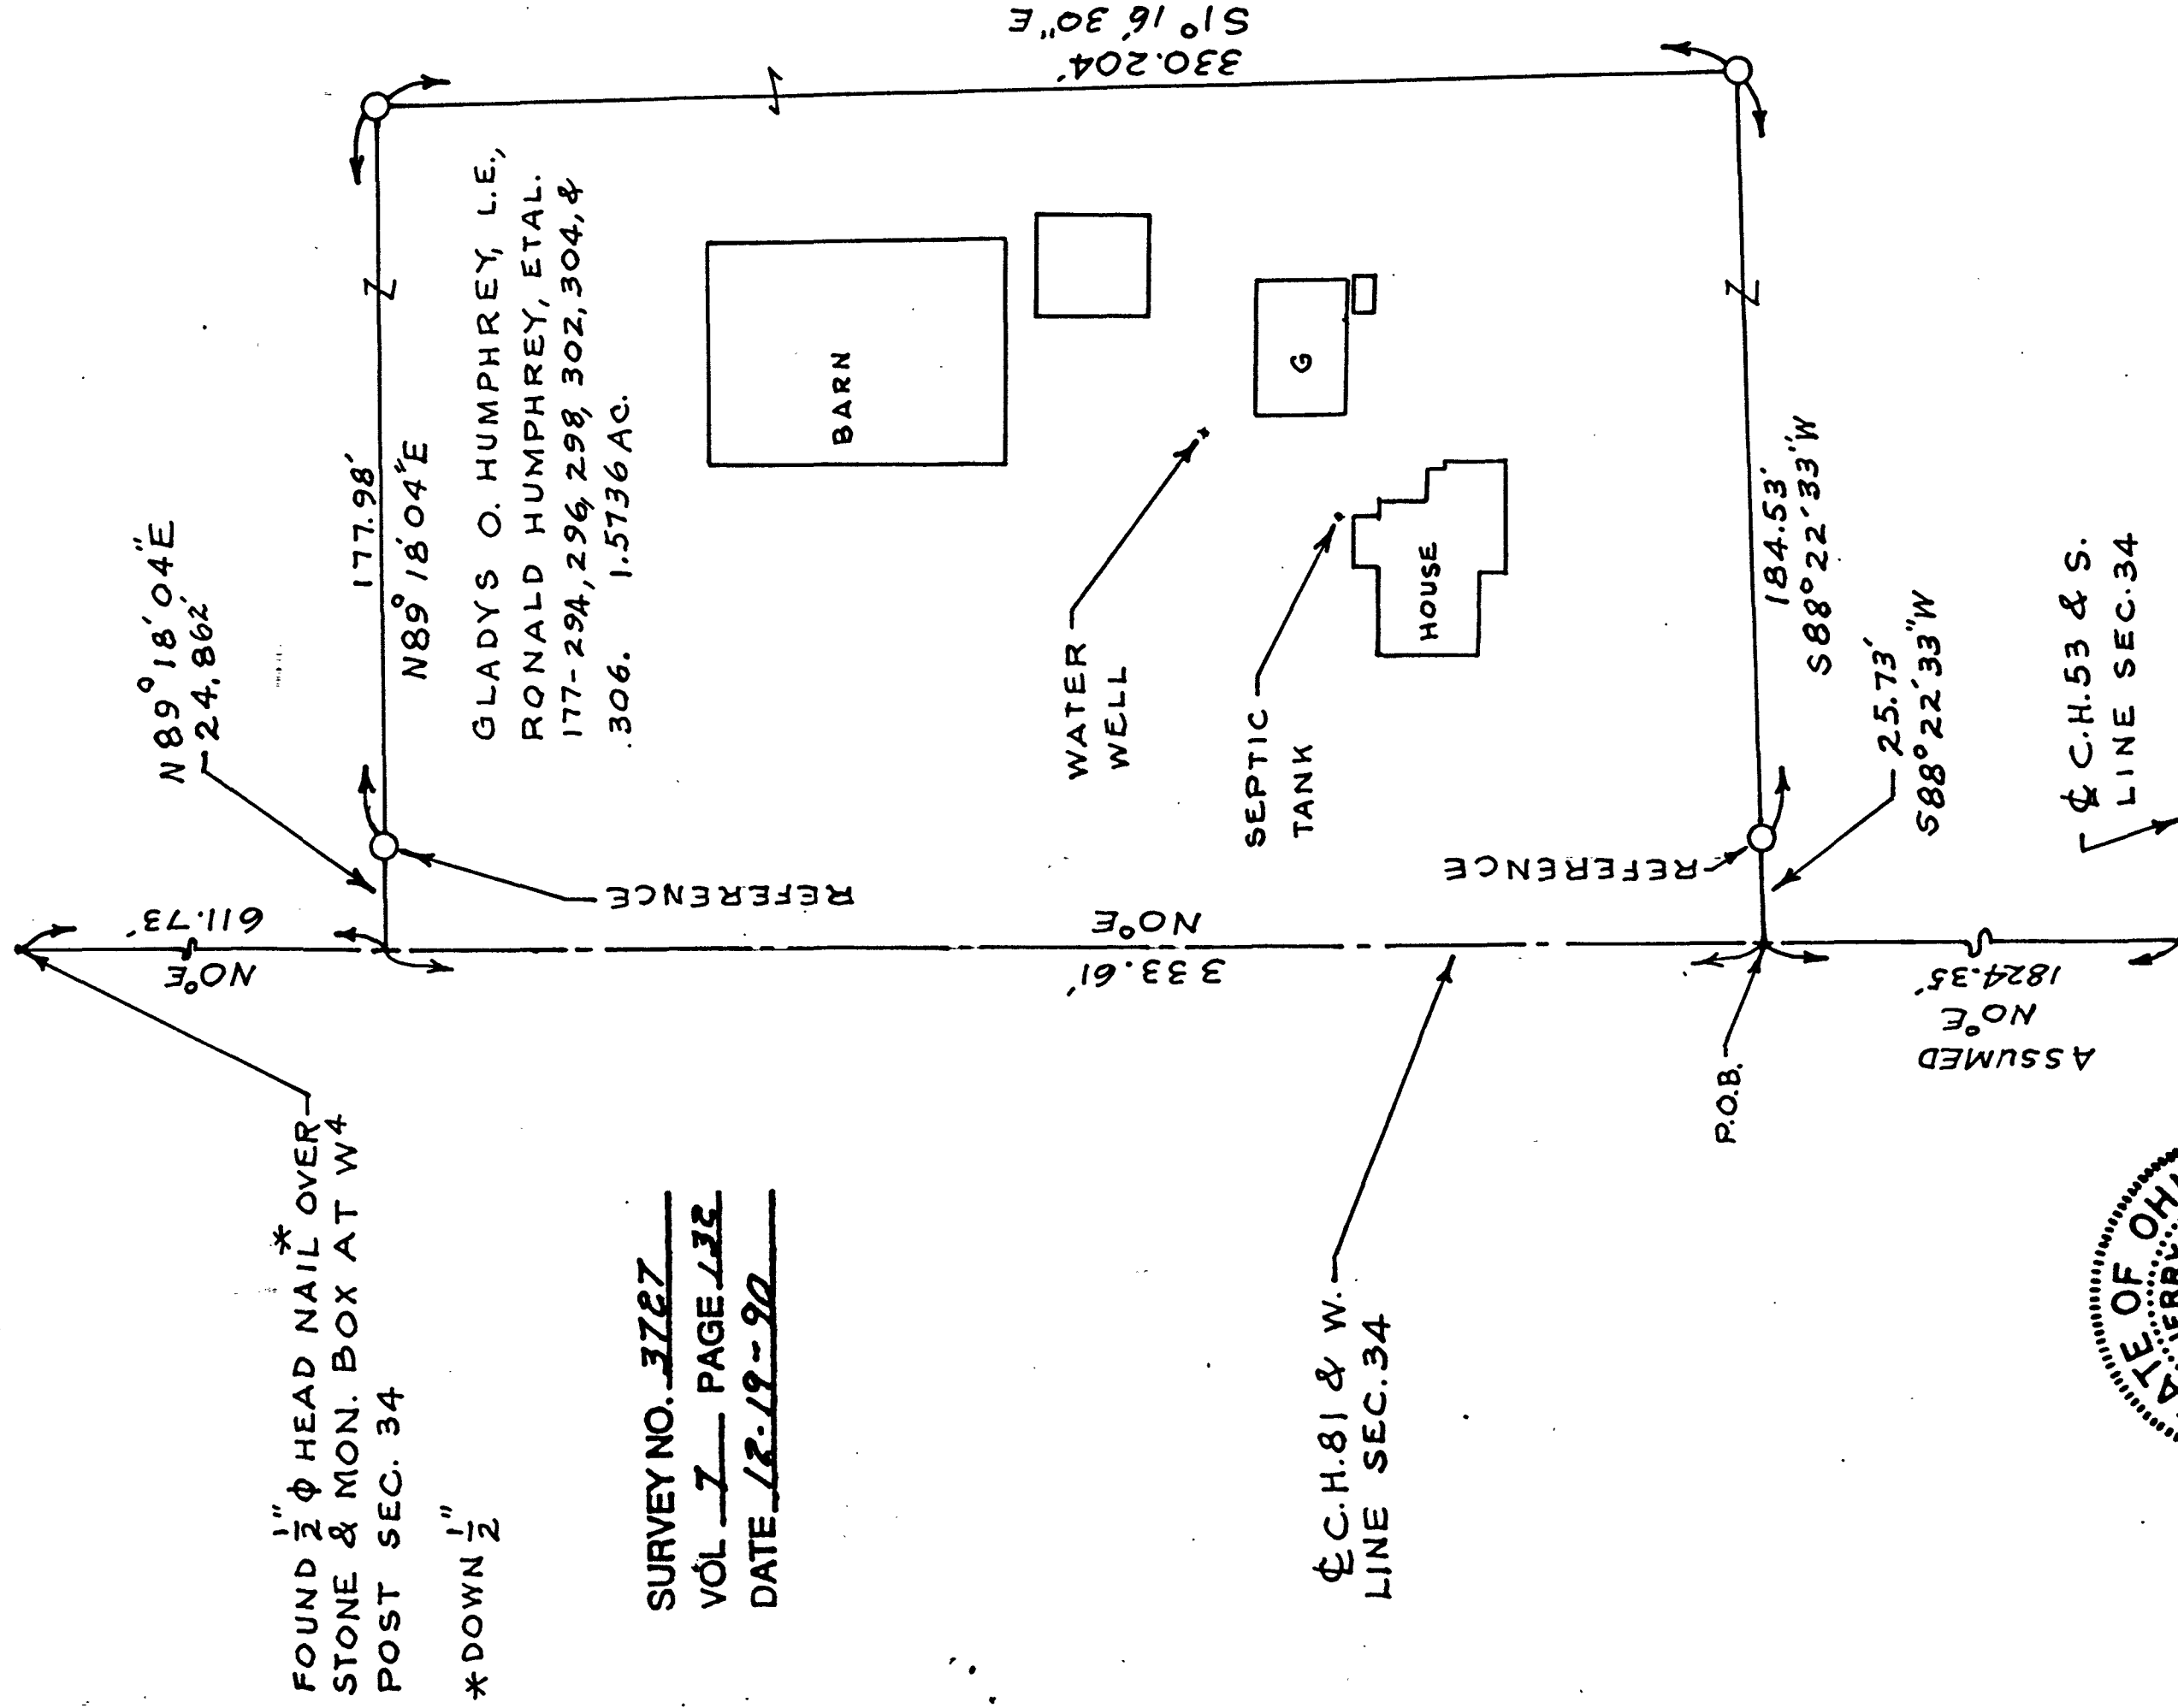

FOUND 1" Φ HEAD NAIL OVER
STONE & MON. BOX AT W⁴
POST SEC. 34
* DOWN 1"

SURVEY NO. 3727
VOL 7 PAGE 133
DATE 12-19-90

C.H. 81 & W.
LINE SEC. 34

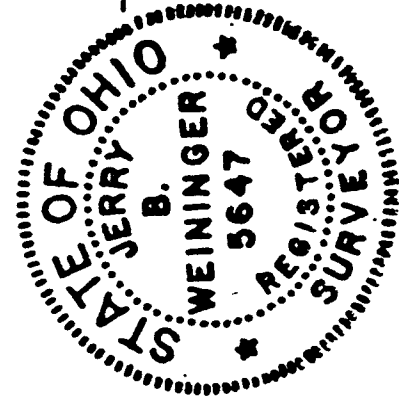

FOUND 1" Φ HEAD NAIL
DOWN 1" & 2 REF
NAILS 2" OFF, OVER
STONE & MON BOX
AT SW CORNER
SEC. 34

C.H. 53 & S.
LINE SEC. 34

I Hereby Certify The Above Plat To Be True &
Correct According To A Survey.
Made in DEC. 6, 1990
One Registered Surveyor No. 5647.
By Jerry B. Weininger
JERRY B. WEININGER