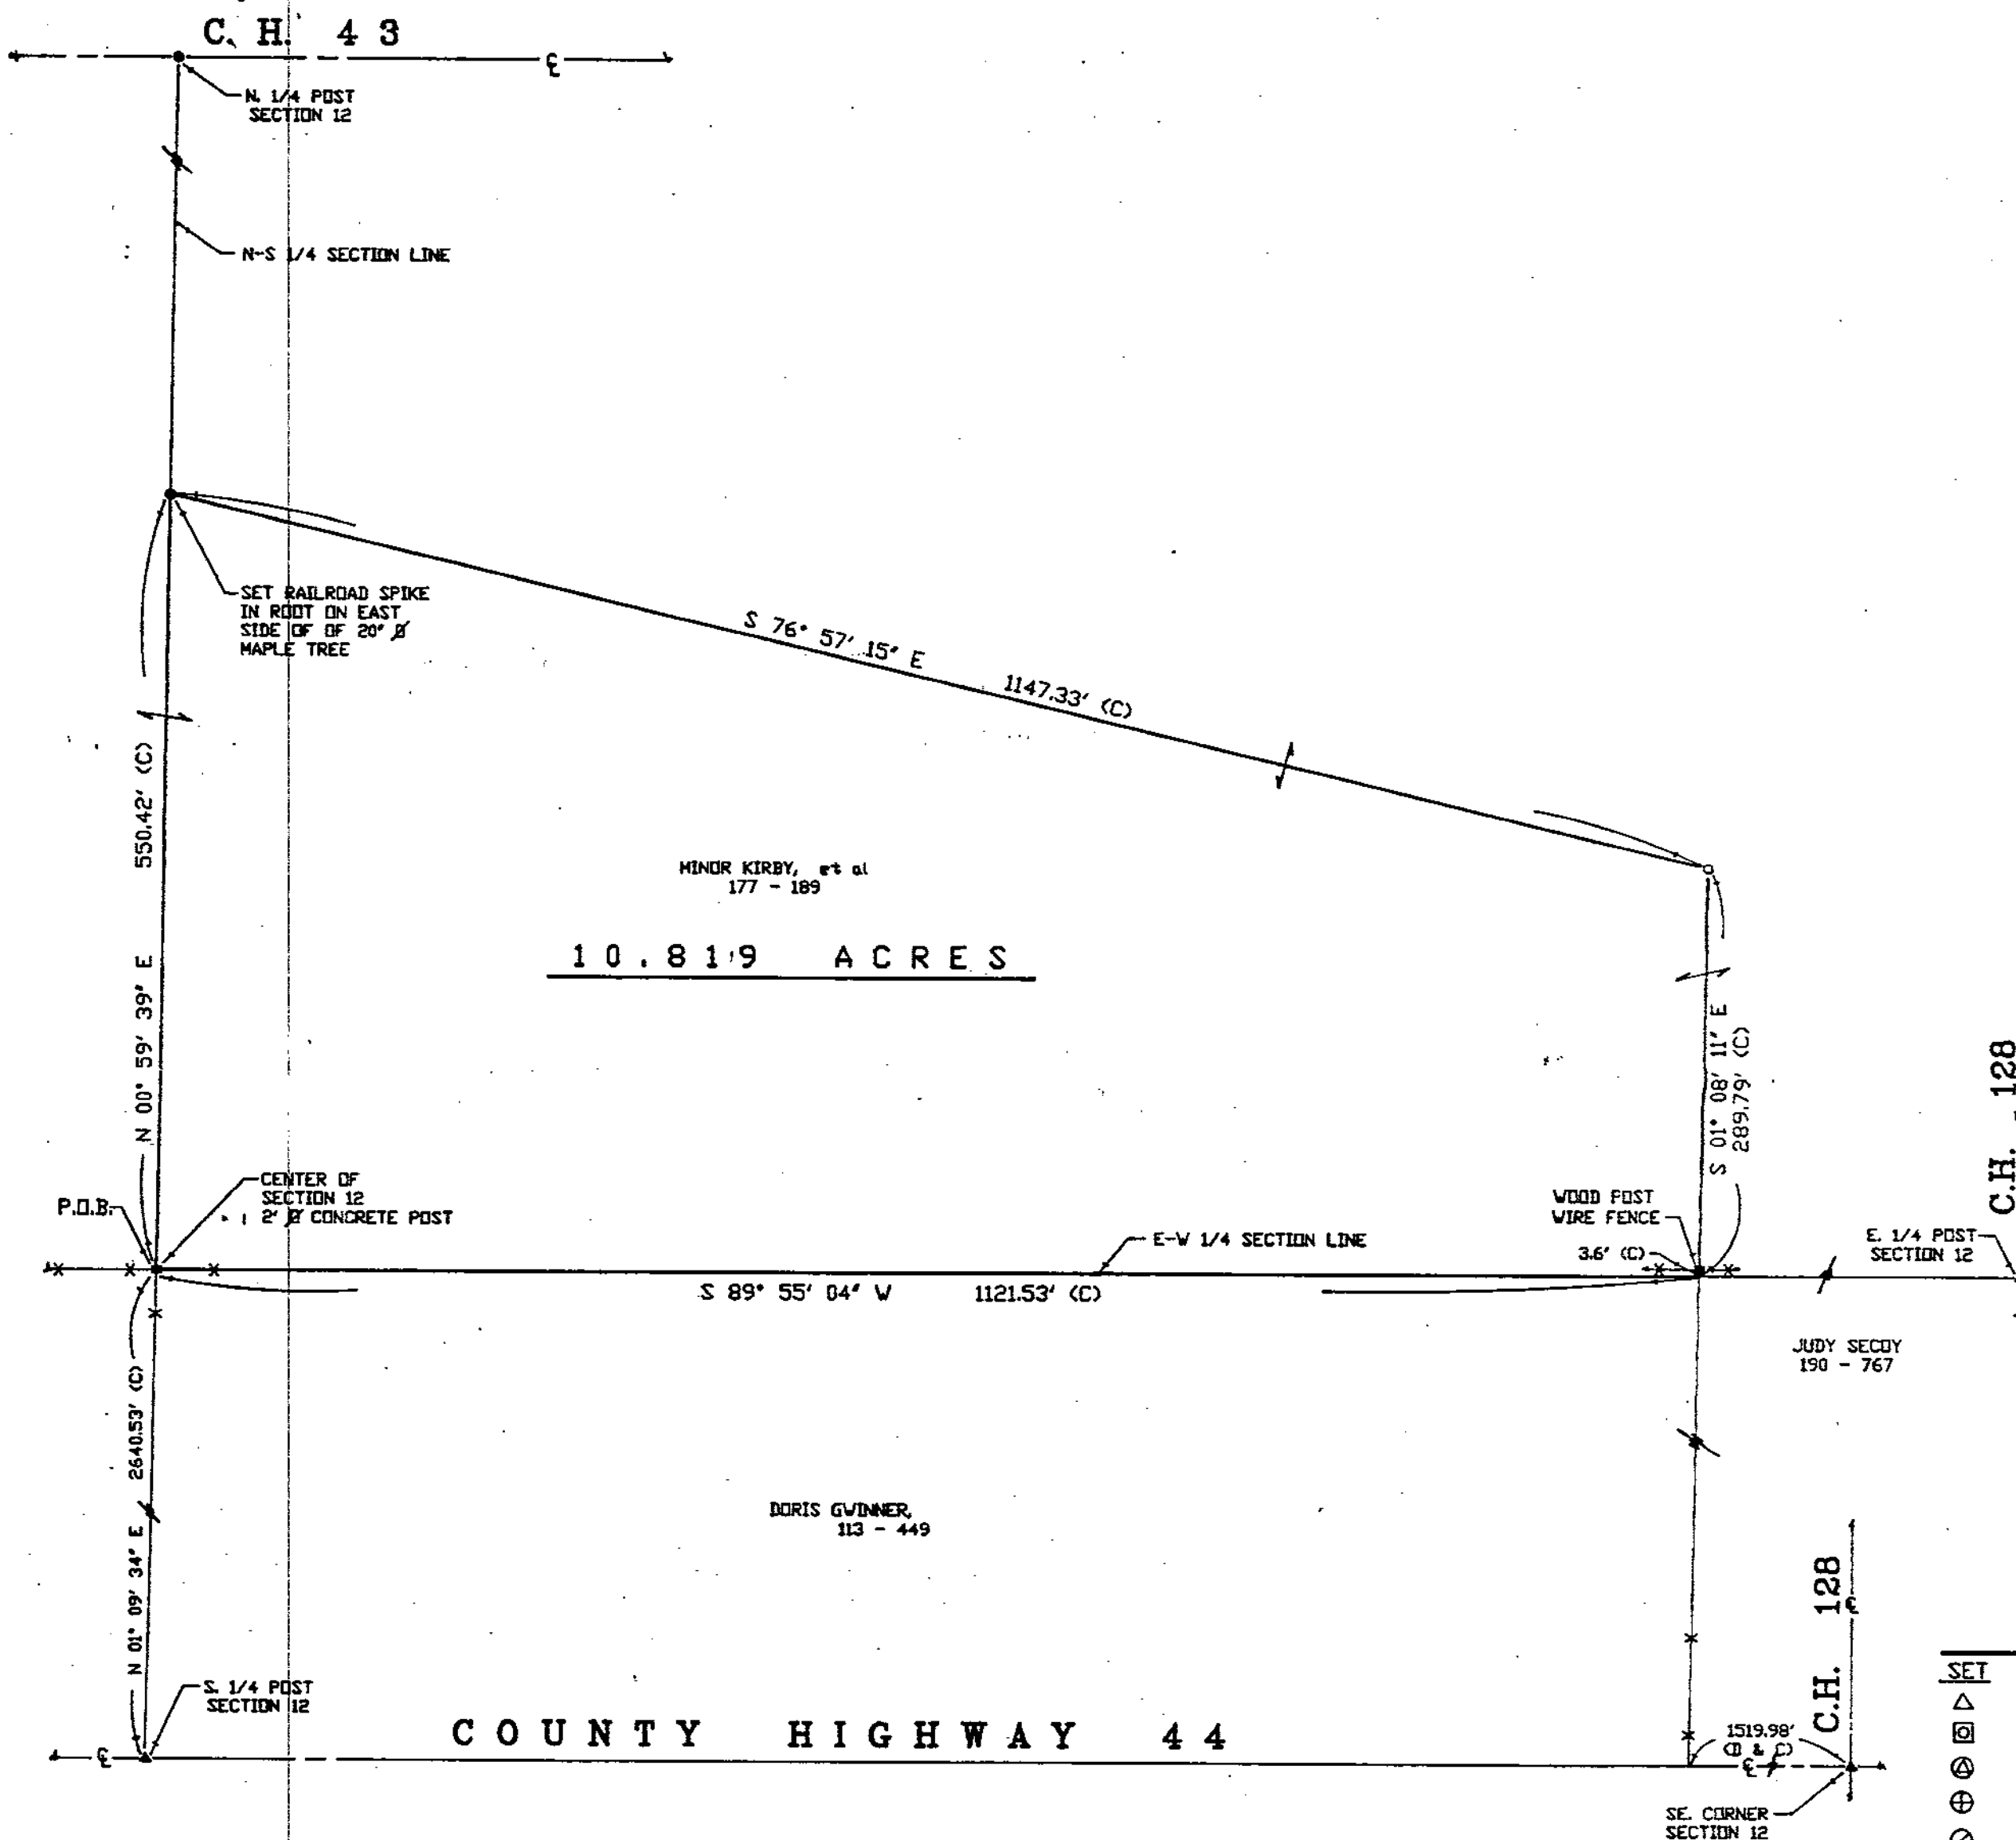


REFERENCES

DEED VOLUME AND PAGE AS SHOWN

WYANDOT COUNTY CORNERSTONE REFERENCES

SURVEY VOL. 7, PG. 52

SURVEY NO. 9105

VOL. 7 PAGE 140

DATE 1-28-91

NOTE: ALL IRON ROD SET ARE 1/2" DIA. WITH
PERSONALIZED CAPS (HANK # 6972)
DRIVEN FLUSH.

LEGEND

SET	FOUND	DESCRIPTION
△	▲	STONE
⊠	⊠	MONUMENT BOX
⊙	⊙	CONC. MONUMENT
⊕	⊕	RAILROAD SPIKE
○	●	NAIL
○	●	IRON ROD
○	●	IRON PIPE
○	●	DRILL HOLE
○	■	WOOD POST
□	D	DEED
	P	PLAT
	M	MEASURED
	S	SURVEYED
	C	CALCULATED

I HEREBY DECLARE THAT THE ABOVE PARCEL WAS
SURVEYED DURING JANUARY, 1991
PROPERTY LINES SHOWN ARE LOCATED FROM DEEDS
ON RECORD AND ARE DEED LINES. BEARINGS ARE
ASSUMED FOR ANGULAR MEASUREMENT ONLY. ALL
INFORMATION SHOWN IS TRUE AND CORRECT TO THE
BEST OF MY KNOWLEDGE AND BELIEF.



James G. Homan, Jr. P.S. # 6972 DATE 1-28-91

SHEET NO.	REVISIONS	CHECKED BY	DRAWN BY	SURVEY FOR	LOCATED IN THE NE 1/4 OF SECTION 12, EDEN TOWNSHIP, T-2-S, R-14-E, WYANDOT COUNTY, OHIO	ENGINEERING SURVEYING WASHINGTON STREET OHIO 44883 TIFFIN, (419) 447-4300	JOB NO. 90134-S (507) (20)
1			DJN 01-28-91	LLOYD GWINNER			