


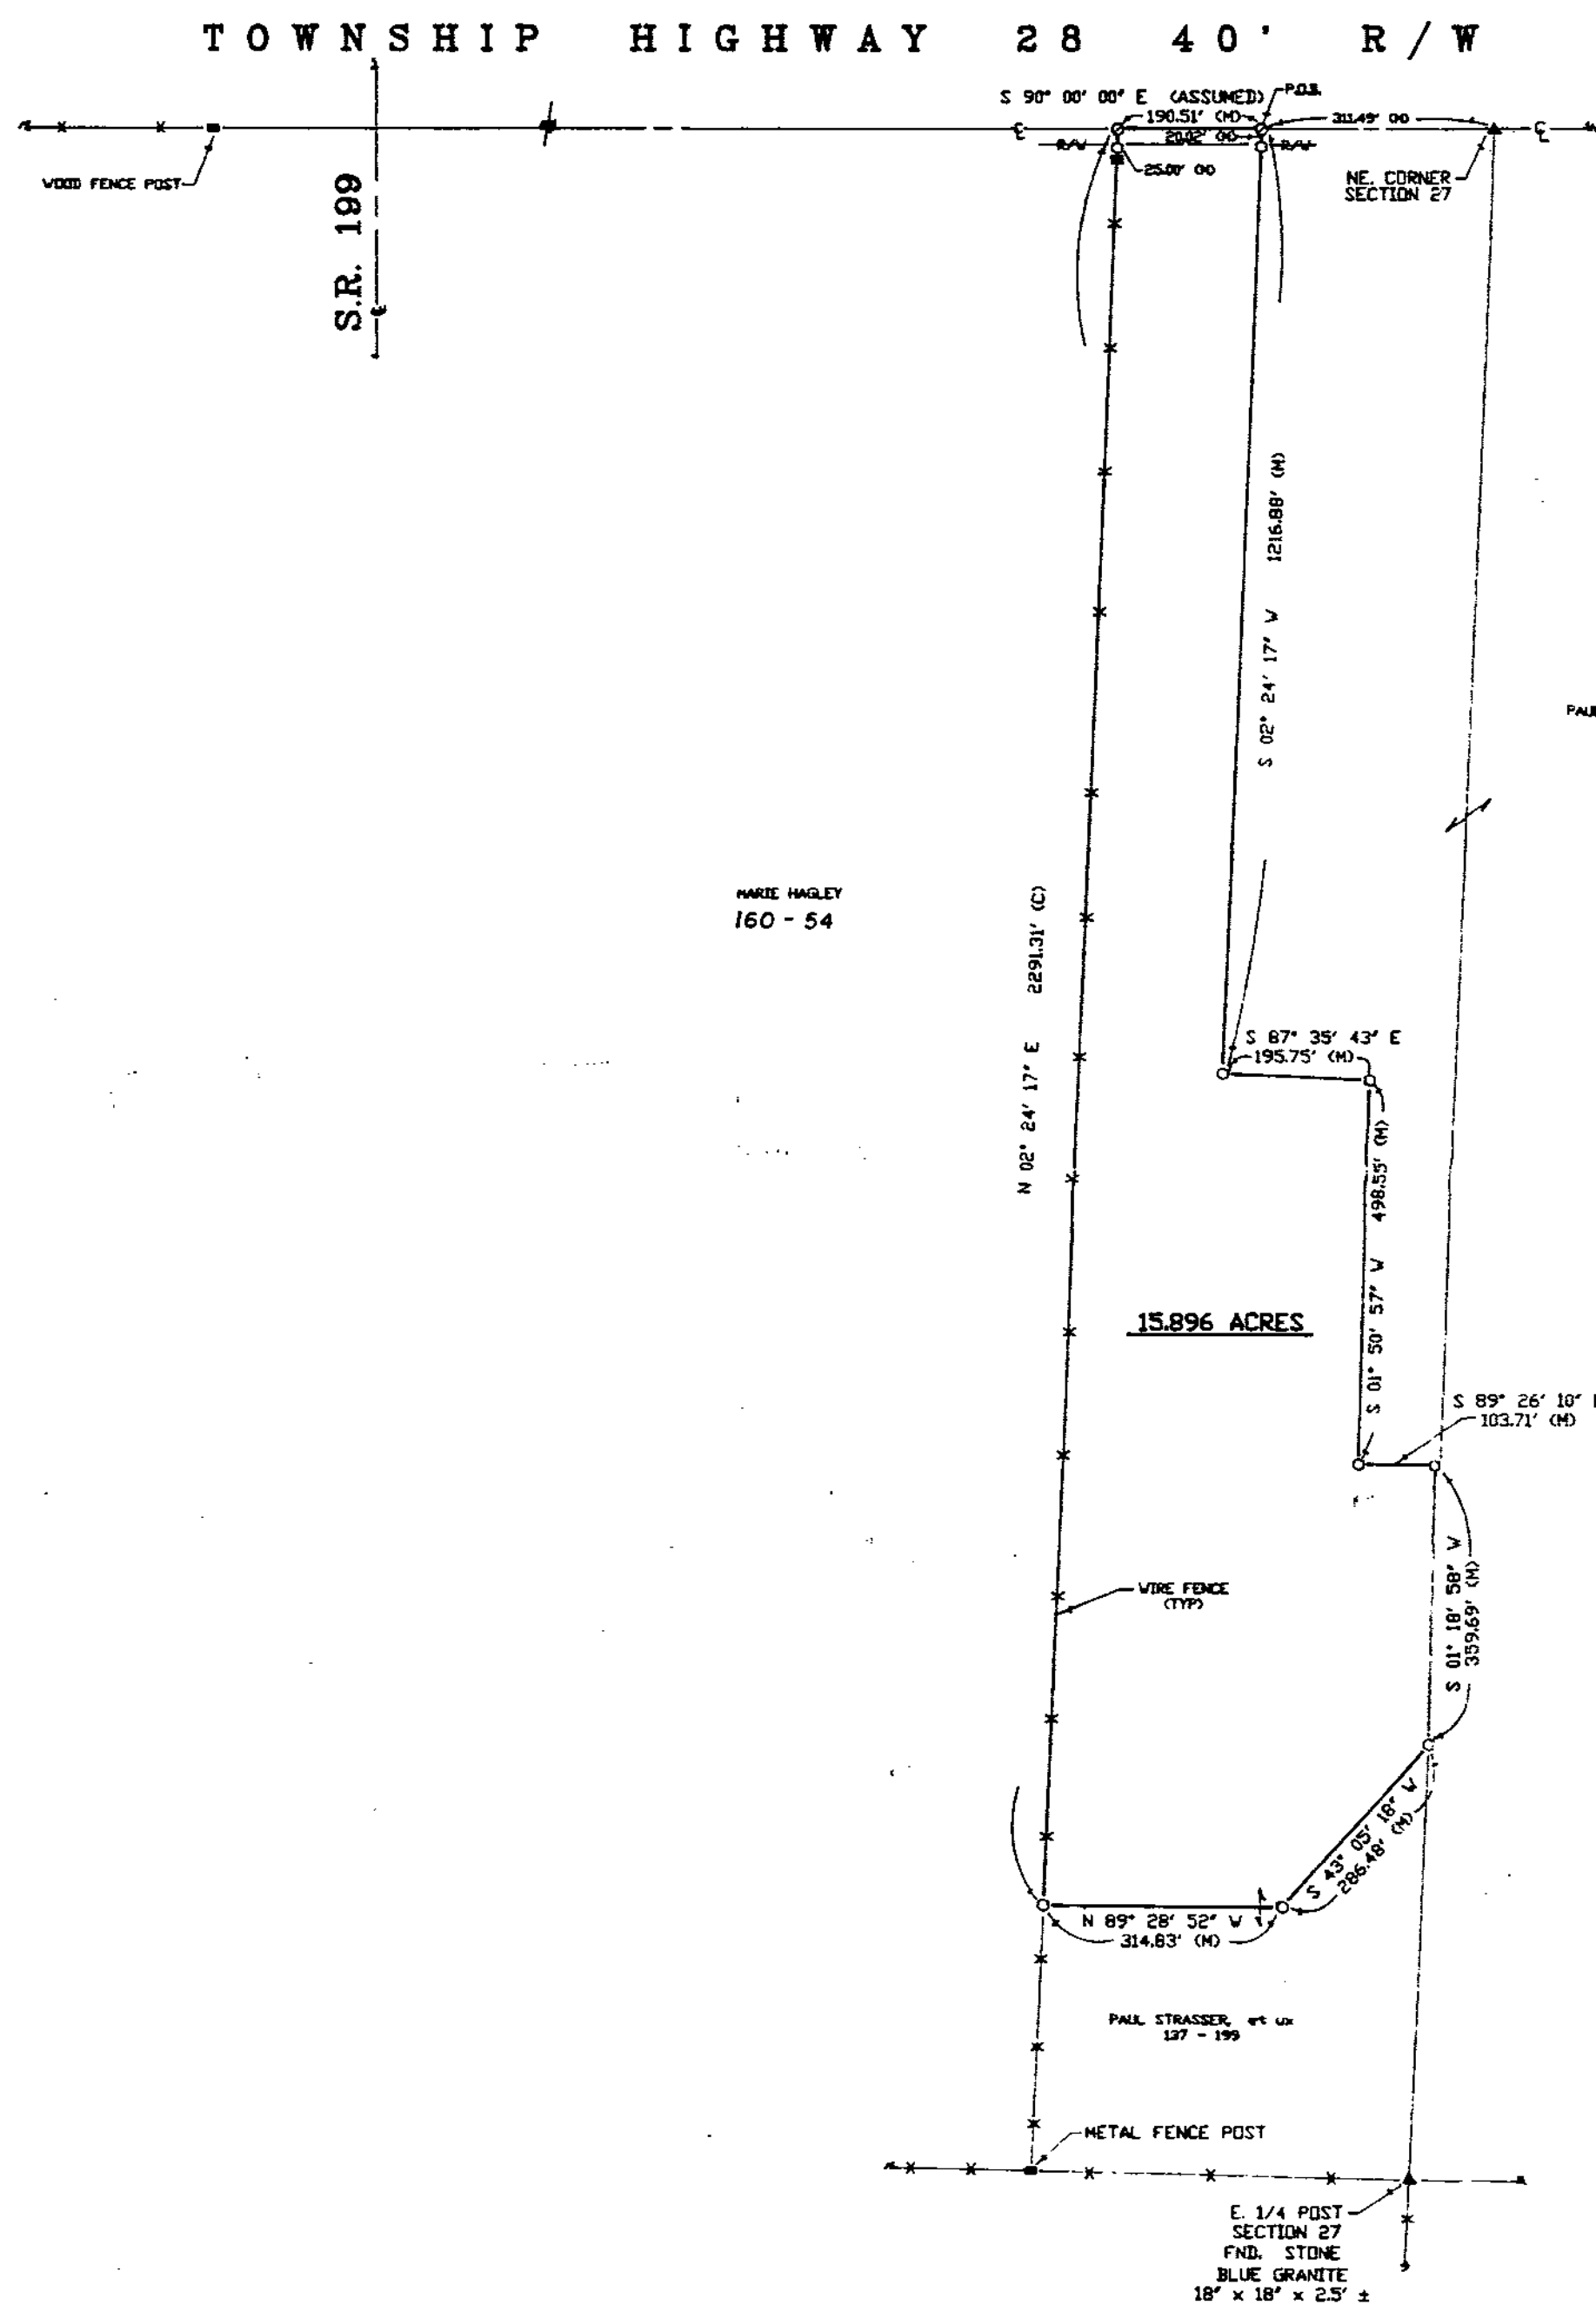

REFERENCES

DEED VOLUME AND PAGE AS SHOWN

WYANDOT COUNTY CORNERSTONE REFERENCES

SURVEY VOLUME 3, PAGE 426

SURVEY VOLUME 3, PAGE 468

SURVEY NO. 9107
VOL 7 PAGE 142
DATE 1-31-91

NOTE: ALL IRON ROD SET ARE 1/2" DIA. WITH
PERSONALIZED CAPS (HANK # 6972)
DRIVEN FLUSH.

LEGEND

<u>SET</u>	<u>FOUND</u>	<u>DESCRIPTION</u>
△	▲	STONE
⊠	⊞	MONUMENT BOX
⊙	⊗	CONC. MONUMENT
⊕	⊖	RAILROAD SPIKE
⊘	⊙	NAIL
⬡	●	IRON ROD
○	●	IRON PIPE
⊙	⊙	DRILL HOLE
□	■	WOOD POST
	B	DEED
	P	PLAT
	M	MEASURED
	S	SURVEYED
	C	CALCULATED

I HEREBY DECLARE THAT THE ABOVE PARCEL WAS
SURVEYED DURING JANUARY, 1991.
PROPERTY LINES SHOWN ARE LOCATED FROM DEEDS
ON RECORD AND ARE DEED LINES. BEARINGS ARE
ASSUMED FOR ANGULAR MEASUREMENT ONLY. ALL
INFORMATION SHOWN IS TRUE AND CORRECT TO THE
BEST OF MY KNOWLEDGE AND BELIEF.



JAMES G. HOMAN, JR. P.S. # 6972 DATE

JOB NO.	ENGINEERING 137 SOUTH TIFFIN	HANK AND ASSOCIATES, INC.		SURVEYING WASHINGTON STREET OHIO 44883		SURVEY FOR: PAUL STRASSER LOCATED IN THE NE 1/4 OF SECTION 27, CRAWFORD TOWNSHIP, T-1-S, R-13-E,		DRAWN BY:	CHECKED BY:	REVISIONS:	SHEET NO.
91006-S (REV)								DJN 04-20-81	J24		1 / 1