


SURVEY FOR --BRAD LONG

$\frac{1}{2}$ "
 0 2' PERSONALIZED IRON PIPE SET
 PT. SW^{1/4}
 SEC. 6
 T. 1 S., R. 15 E.
 TWP.: SYCAMORE
 COUNTY: WYANDOT
 OHIO.

SURVEY REFERENCES:
VOL. 5, PG. 17
VOL. 4, PG. 511
VOL. 6, PG. 612

SURVEY NO. 9124
VOL 7 PAGE 158
DATE MAY 9, 1991

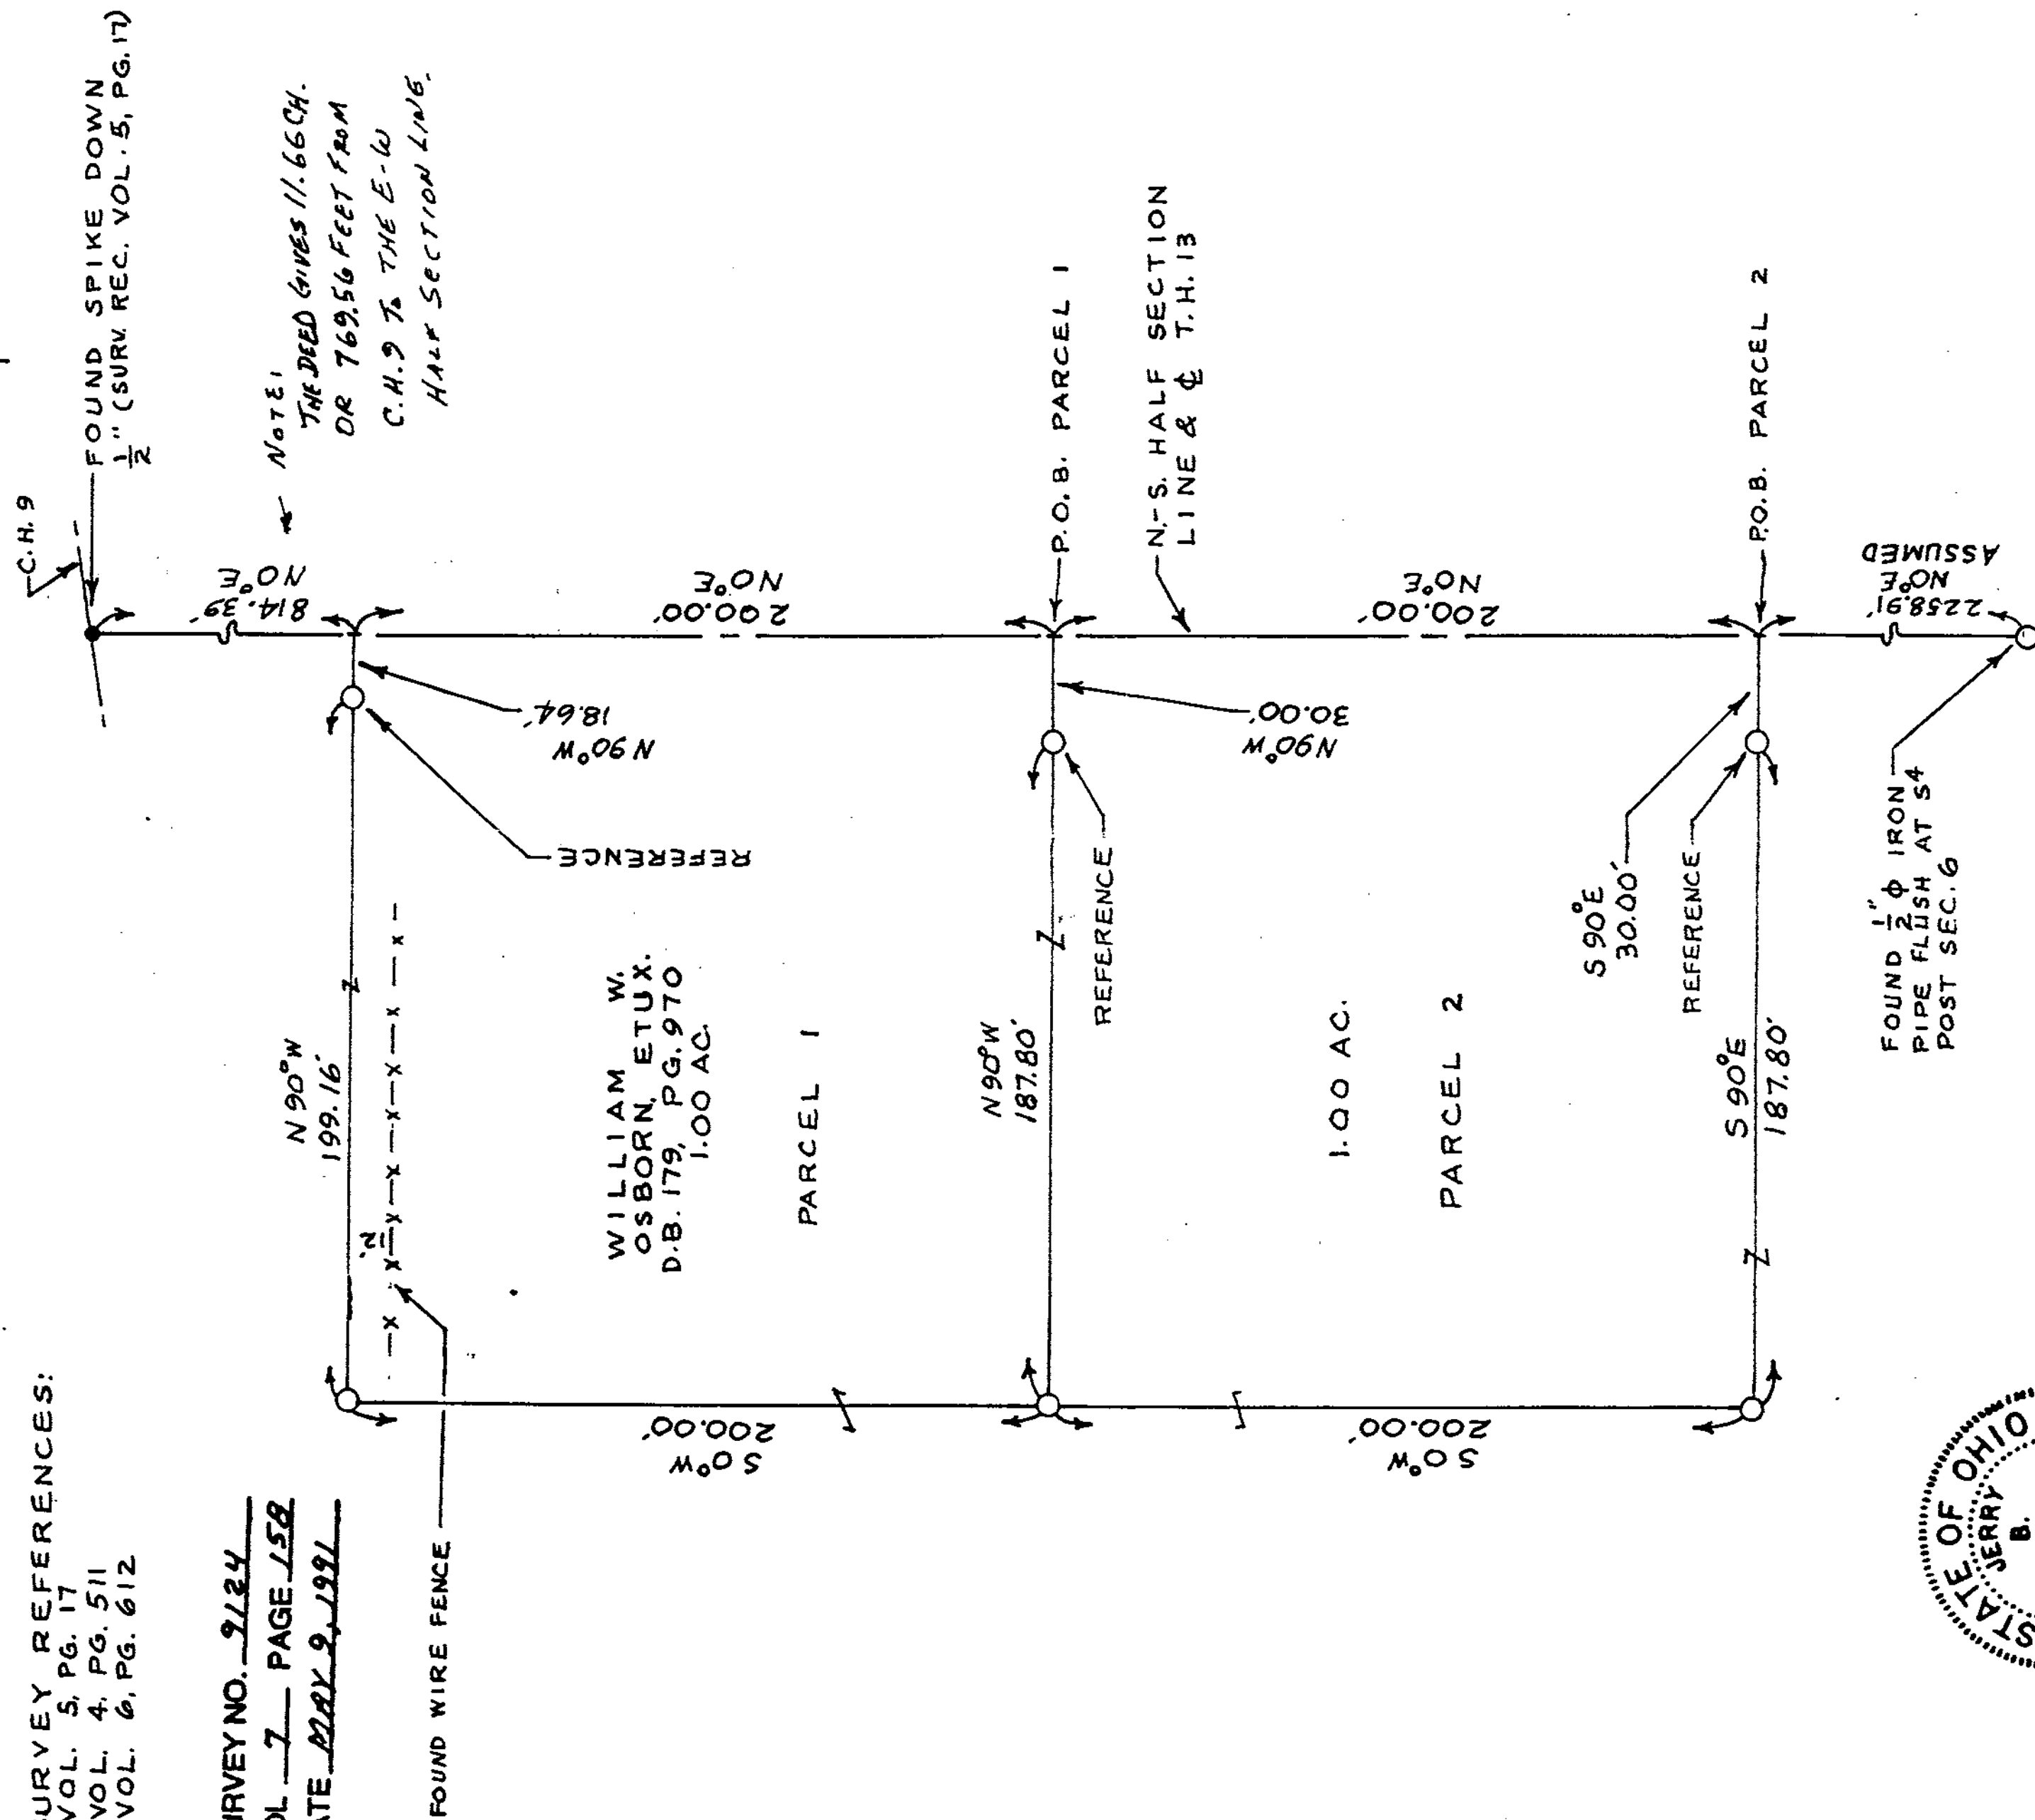

I HEREBY CERTIFY THIS
PLAT TO BE CORRECT AS
SURVEYED ON APRIL 30, 1991
AND DEEM IT WORTHY OF
PRESERVATION.
PHIO REGISTERED SURVEYOR
NO. 5047

BY Jerry B. Weininger
JERRY B. WEININGER

