



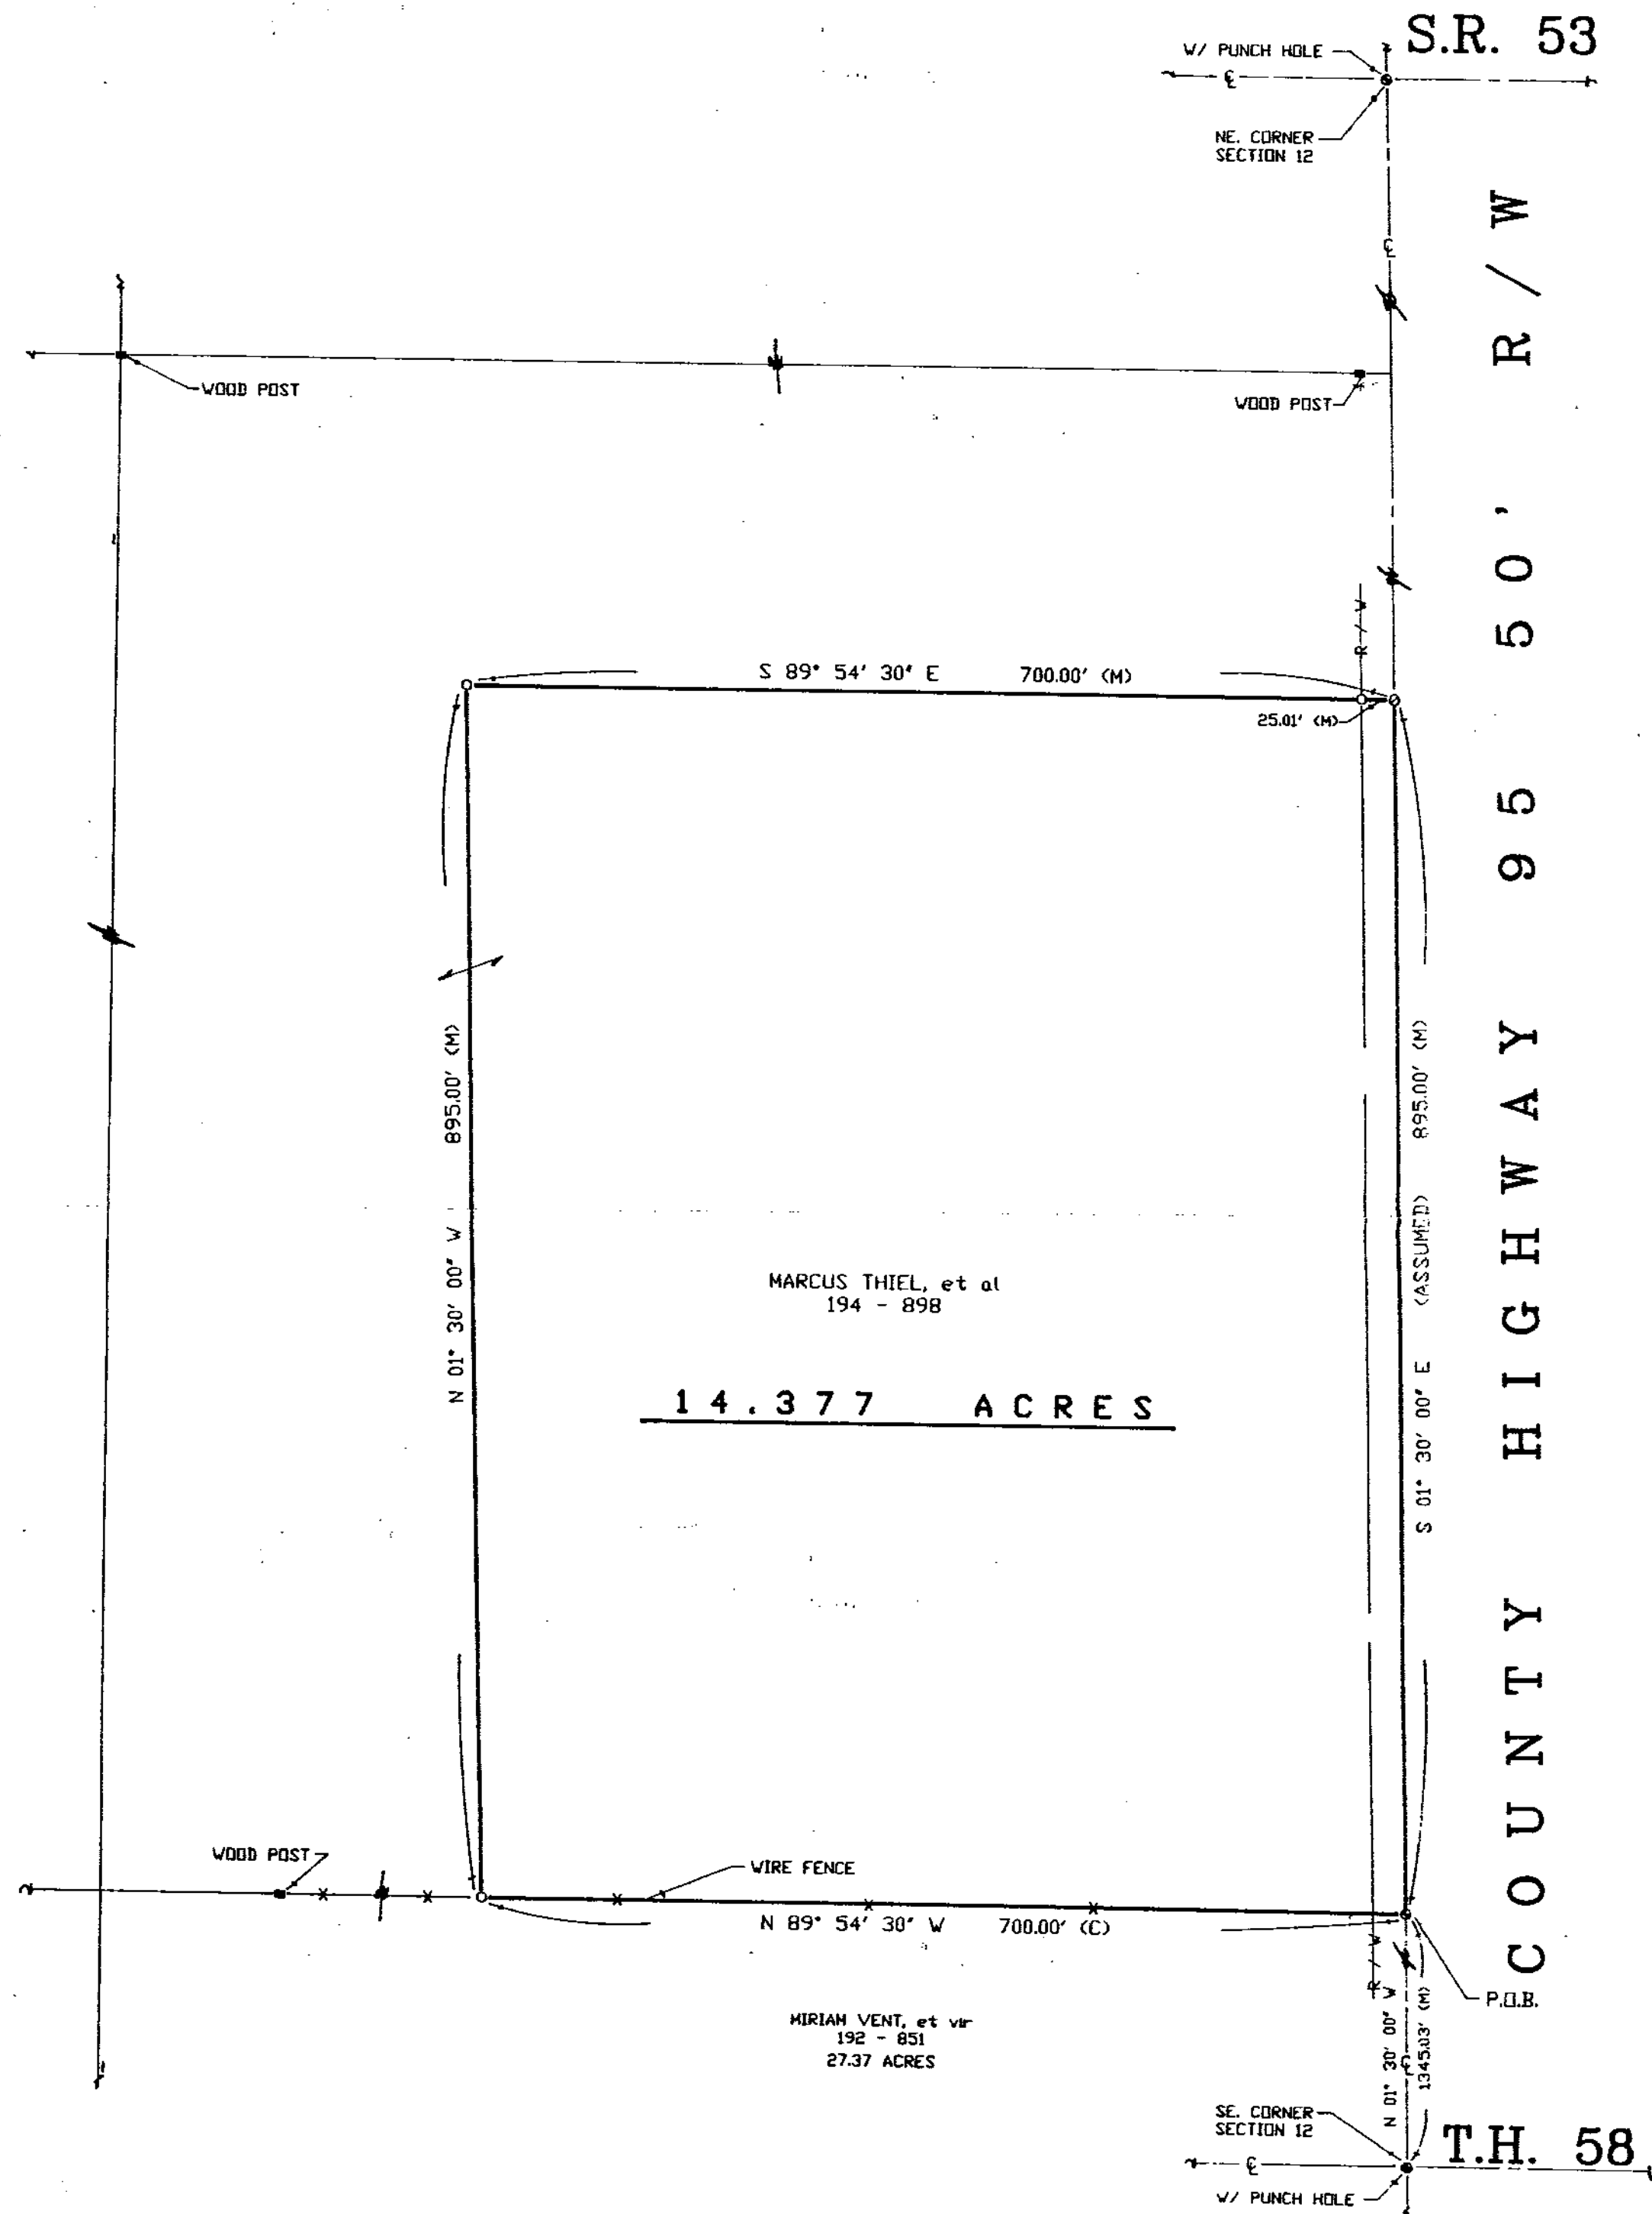

S.R. 53

COUNTY HIGHWAY 95 50' R/W

T.H. 58

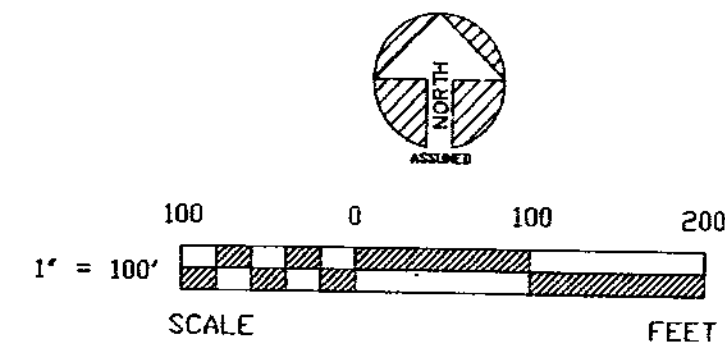

REFERENCES

DEED VOLUME AND PAGE AS SHOWN

SURVEY VOL. 6, PG. 529

SURVEY NO. 7125
VOL. 7 PAGE 159
DATE MAY 21, 1991

NOTE: ALL IRON ROD SET ARE 1/2" DIA. WITH
PERSONALIZED CAPS (HANK # 6972)
DRIVEN FLUSH.

LEGEND

SET	FOUND	DESCRIPTION
△	▲	STONE
□	■	MONUMENT BOX
⊕	⊗	CONC. MONUMENT
⊙	⦿	RAILROAD SPIKE
○	●	NAIL
○	●	IRON ROD
○	●	IRON PIPE
○	●	DRILL HOLE
○	●	WOOD POST
○	●	DEED
○	●	PLAT
○	●	MEASURED
○	●	SURVEYED
○	●	CALCULATED

I HEREBY DECLARE THAT THE ABOVE PARCEL WAS
SURVEYED DURING MAY, 1991
PROPERTY LINES SHOWN ARE LOCATED FROM DEEDS
ON RECORD AND ARE DEED LINES. BEARINGS ARE
ASSUMED FOR ANGULAR MEASUREMENT ONLY. ALL
INFORMATION SHOWN IS TRUE AND CORRECT TO THE
BEST OF MY KNOWLEDGE AND BELIEF.

JAMES G. HOMAN, JR., P.S. # 6972
DATE

JOB NO.	91068-S (284)
ENGINEERING	HANK AND ASSOCIATES, INC.
137 SOUTH WASHINGTON STREET Tiffin, Ohio 44883 (419) 447-4300	
SURVEY FOR	MATT THIEL
LOCATED IN THE SE 1/4 OF SECTION 12, JACKSON TOWNSHIP, T-3-S, R-12-E, WYANDOT COUNTY, OHIO	
DRAWN BY	DJN 05-16-91
CHECKED BY	
REVISIONS	
SHEET NO.	1/1