


COUNTY HIGHWAY 79 40' R/W
(AS OCCUPIED)

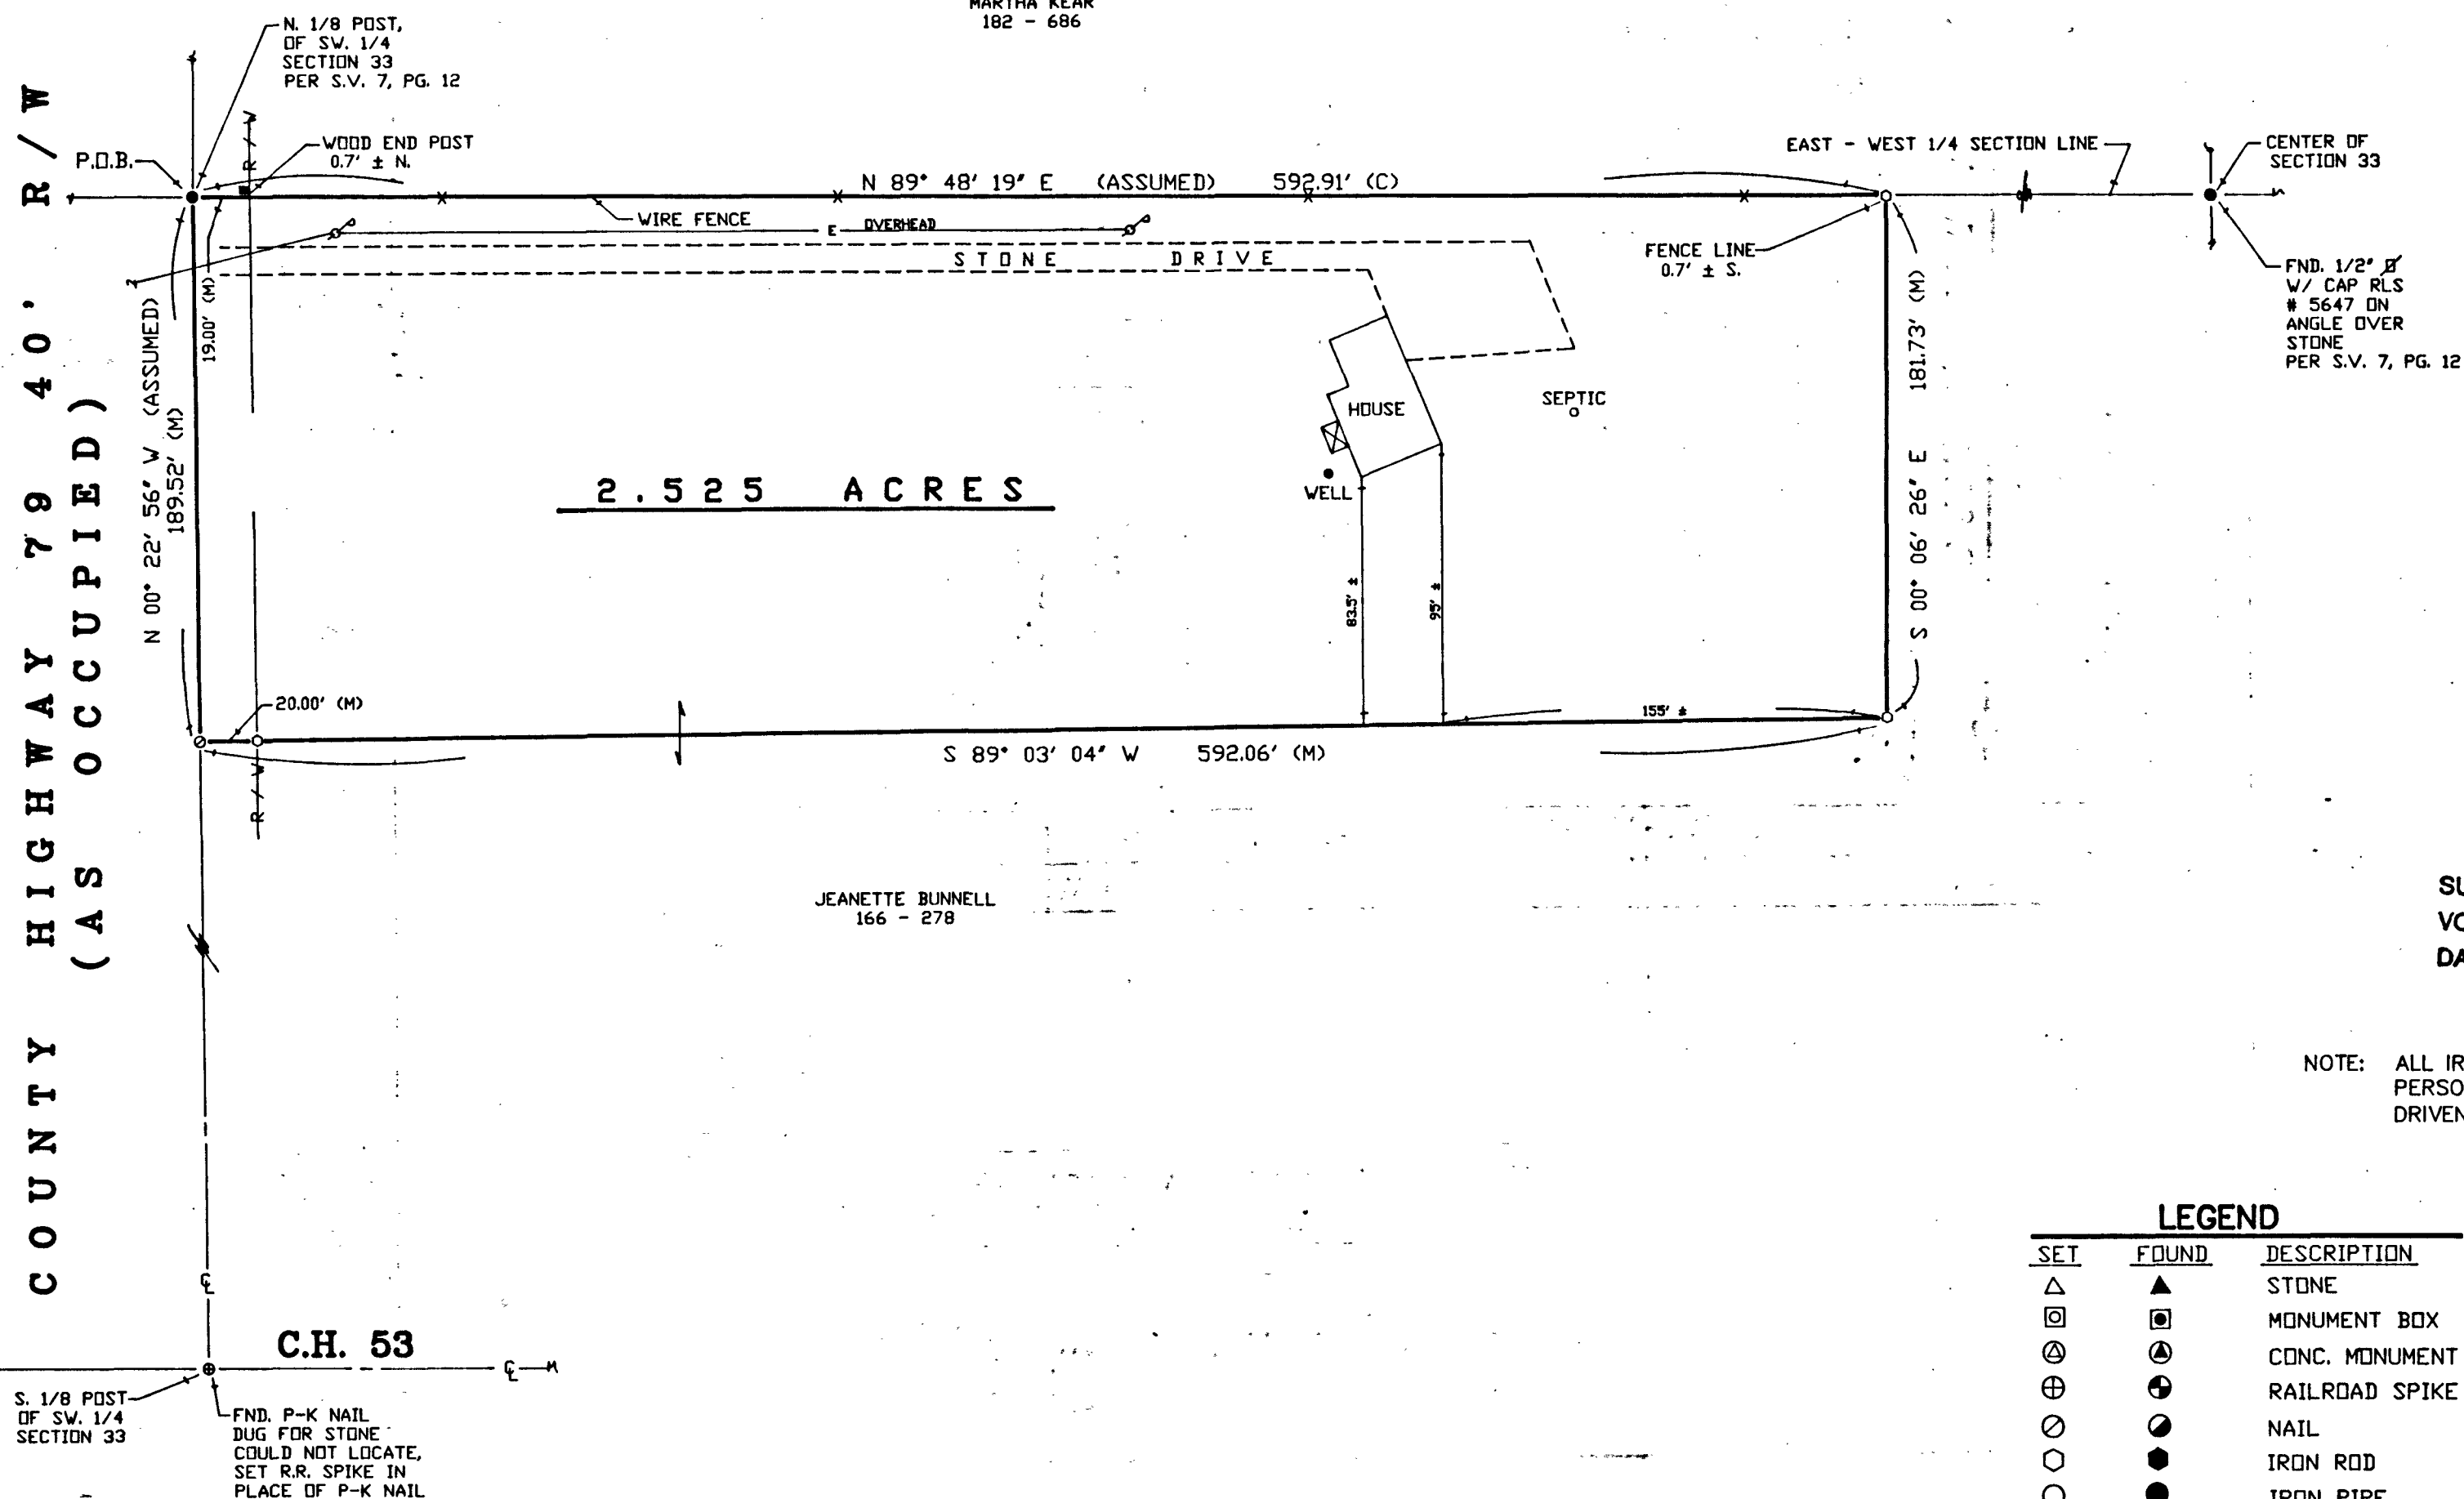

1" = 50' SCALE

REFERENCES

DEED VOLUME AND PAGE AS SHOWN
WYANDOT COUNTY CORNERSTONE REFERENCES
SURVEY VOLUME 7, PAGE 12

SURVEY NO. 9134
VOL 7 PAGE 148
DATE JUNE 11, 1991

NOTE: ALL IRON ROD SET ARE 1/2" DIA. WITH PERSONALIZED CAPS (HANK # 6972) DRIVEN FLUSH.

LEGEND

SET	FOUND	DESCRIPTION
△	▲	STONE
□	■	MONUMENT BOX
⊕	⊙	CONC. MONUMENT
⊗	⊛	RAILROAD SPIKE
○	●	NAIL
○	●	IRON ROD
○	●	IRON PIPE
○	●	DRILL HOLE
○	●	WOOD POST
○	●	DEED
○	●	PLAT
○	●	MEASURED
○	●	SURVEYED
○	●	CALCULATED

I HEREBY DECLARE THAT THE ABOVE PARCEL WAS SURVEYED DURING MAY, 1991.
PROPERTY LINES SHOWN ARE LOCATED FROM DEEDS ON RECORD AND ARE DEED LINES. BEARINGS ARE ASSUMED FOR ANGULAR MEASUREMENT ONLY. ALL INFORMATION SHOWN IS TRUE AND CORRECT TO THE BEST OF MY KNOWLEDGE AND BELIEF.



James G. Homan, Jr. 05-31-91
JAMES G. HOMAN, JR., P.S.# 6972 DATE

HANK AND ASSOCIATES, INC.
ENGINEERING SURVEYING
WASHINGTON STREET
137 SOUTH
TIFFIN, OHIO 44883
(419) 447-4300

JOB NO.	DRAWN BY:	CHECKED BY:	REVISIONS:	SHEET NO.
91067-S (275)	DJN 05-31-91	JCH 05-31-91		1/1