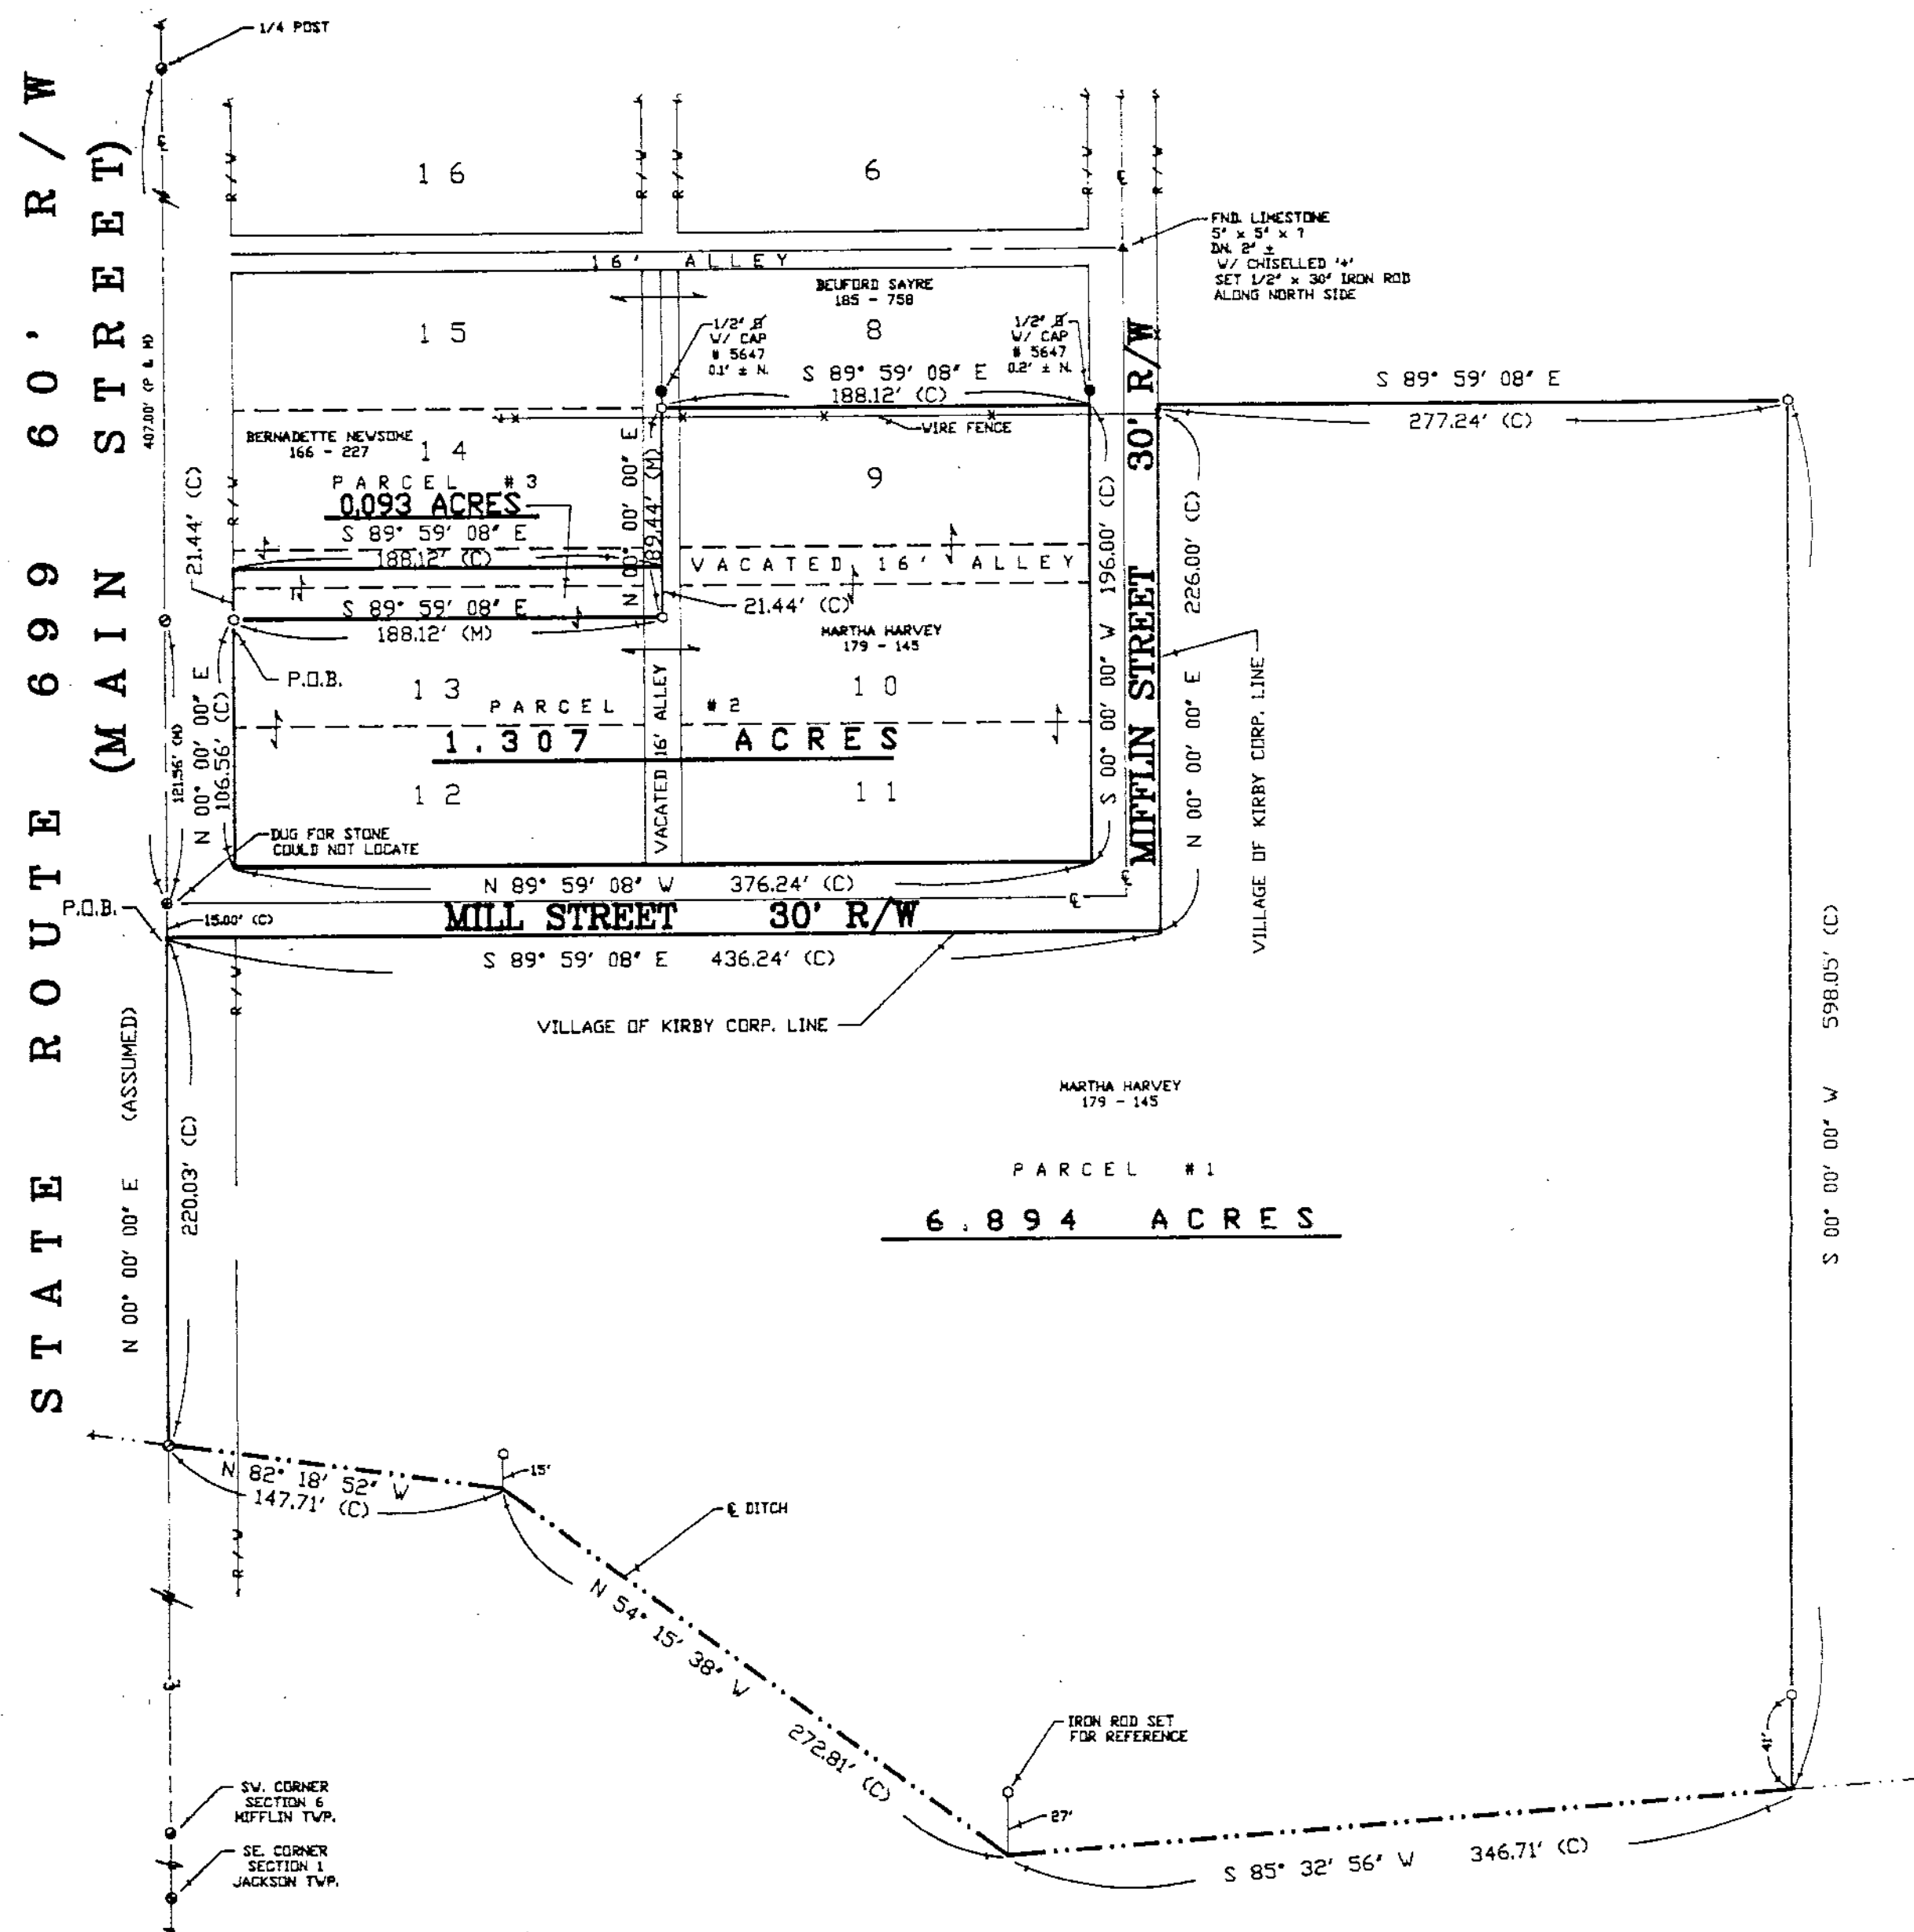


60 0 60 120

1" = 60'

SCALE FEET

REFERENCES

DEED VOLUME AND PAGE AS SHOWN

WYANDOT COUNTY CORNERSTONE REFERENCES

VILLAGE OF KIRBY SURVEY VOLUME 3, PAGE 207

MANN'S ADDITION PLAT VOLUME 1, PAGE 92

SURVEY NO. 9137
VOL 7 PAGE 171
DATE JUNE 17, 1991

NOTE: ALL IRON ROD SET ARE 1/2" DIA. WITH
PERSONALIZED CAPS (HANK # 6972)
DRIVEN FLUSH.

LEGEND

SET	FOUND	DESCRIPTION
△	▲	STONE
⊠	⊞	MONUMENT BOX
⊙	⊗	CONC. MONUMENT
⊕	⊖	RAILROAD SPIKE
⊘	⊙	NAIL
⬡	⬢	IRON ROD
○	●	IRON PIPE
⊙	⊕	DRILL HOLE
□	■	WOOD POST
	D	DEED
	P	PLAT
	M	MEASURED
	S	SURVEYED
	C	CALCULATED

I HEREBY DECLARE THAT THE ABOVE PARCEL WAS
SURVEYED DURING JUNE, 1991
PROPERTY LINES SHOWN ARE LOCATED FROM DEEDS
ON RECORD AND ARE DEED LINES. BEARINGS ARE
ASSUMED FOR ANGULAR MEASUREMENT ONLY. ALL
INFORMATION SHOWN IS TRUE AND CORRECT TO THE
BEST OF MY KNOWLEDGE AND BELIEF.

STATE OF OHIO
JAMES GORDON
HOWAN, JR.
S-6972
REGISTERED
SURVEYOR

James G. Howan, Jr.

JAMES G. HOWAN, JR., P.S. # 6972 DATE

HANK AND ASSOCIATES, INC.
ENGINEERING SURVEYING
137 SOUTH WASHINGTON STREET
Tiffin, Ohio 44883
(419) 447-4300

SURVEY FOR: **MARTHA HARVEY**
LOCATED IN THE SW 1/4 OF SECTION 6,
AND BEING IN THE VILLAGE OF KIRBY,
MIFFLIN TOWNSHIP, T-3-S, R-13-E,
WYANDOT COUNTY, OHIO

REVISIONS:

CHECKED BY:

BR A W N

SHEET NO.