

PLAT OF BOUNDARY SURVEY

MARY BROWN-CRAIG MARSHALL

PART OF THE NORTHEAST AND SOUTHEAST QUARTERS, SECTION NINETEEN (19)
TOWNSHIP TWO SOUTH (2S), RANGE FIFTEEN EAST (15E)
EDEN TOWNSHIP, WYANDOT COUNTY, OHIO

REFERENCES
C.H. 47
N. LINE, NE 1/4, SEC. 19

COURSE REFERENCES

- ⑥ S 27°21'51"E 83.97'
- ⑦ S 85°30'29"E 123.53'
- ⑧ S 4°39'51"W 43.00'
- ④ S 27°21'51"E 17.20'
- ⑤ S 5°14'48"E 101.14'
- ③ S 32°58'00"E 41.82'
- ② S 82°54'59"E 45.12'

17.08 A. PER AUD.



NOTES

1.203 ACRES NE QUAR. (0.109 A. from existing 1.09 A., 1.094 A. from 17.08 A.)
1.184 ACRES SE QUAR. (0.257 A. from existing 0.26 A., 0.927 A. from 98.65 A.)
BEARINGS ARE BASED ON A SURVEY BY CHAS. ROLLINS, JR. PER SURVEY VOL. 5-179
OFFSET PINS ARE SET AT 25.00'

MARY E. BROWN
D. 185 / 106
98.65 A. PER AUD.


SURVEY NO. 9148
VOL. 7 PAGE 182
DATE AUG 8, 1991

S. LINE, NE 1/4, SEC. 19
N. LINE, SE 1/4, SEC. 19

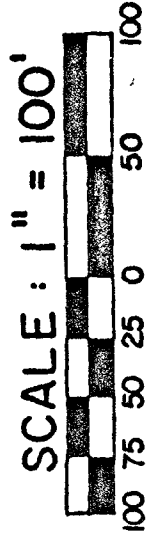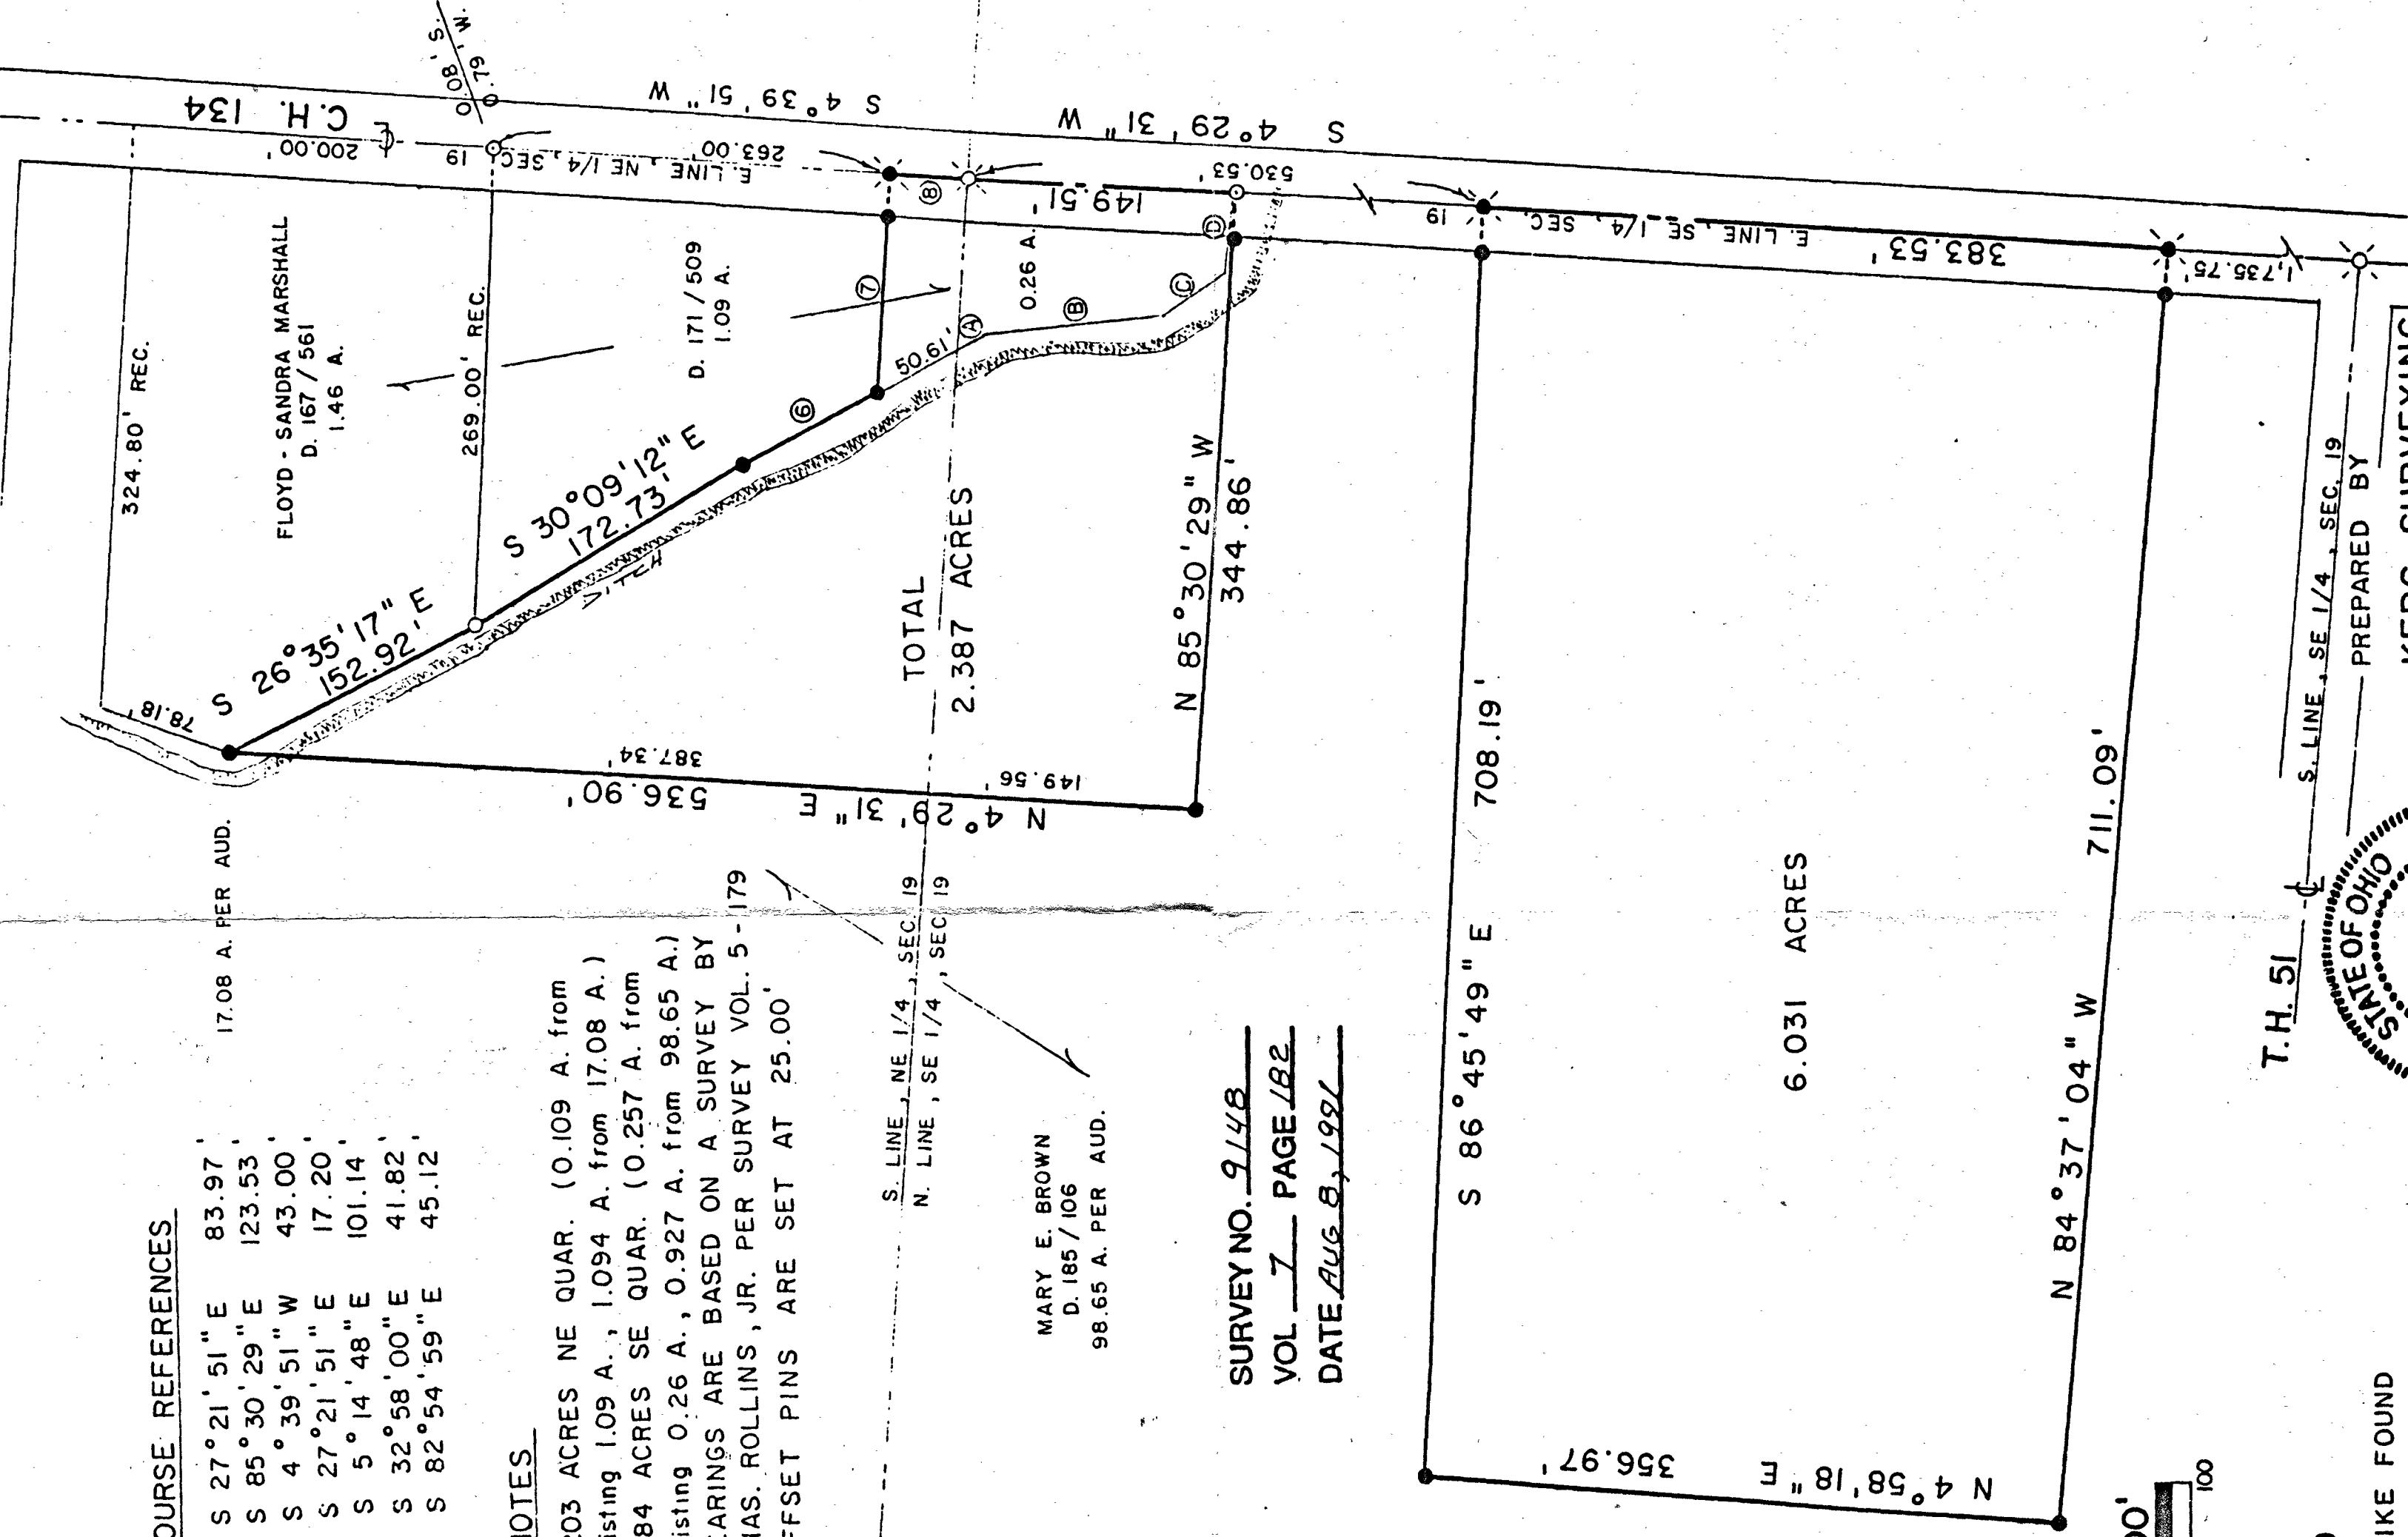

LEGEND

- ⊗ RAILROAD SPIKE FOUND
- SURVEY NAIL FOUND
- IRON PIPE FOUND
- ⊗ IRON PIN MONUMENT BOX FOUND
- ⊗ RAILROAD SPIKE SET
- 5/8" IRON PIN SET WITH CAP
- STAMPED "C. KERG, RLS 7152"

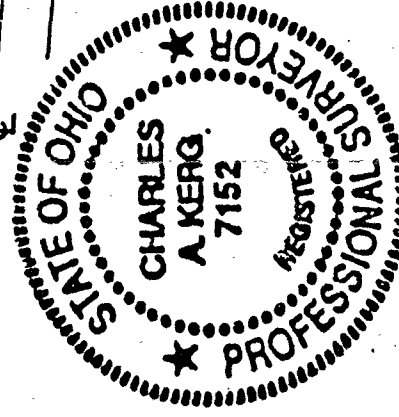

T.H. 51
S. LINE, SE 1/4, SEC. 19
PREPARED BY

KERG SURVEYING

Charles A. Kerg

CHARLES A. KERG
REGISTERED OHIO SURVEYOR NO. 7152
DATE: JULY 29, 1991