
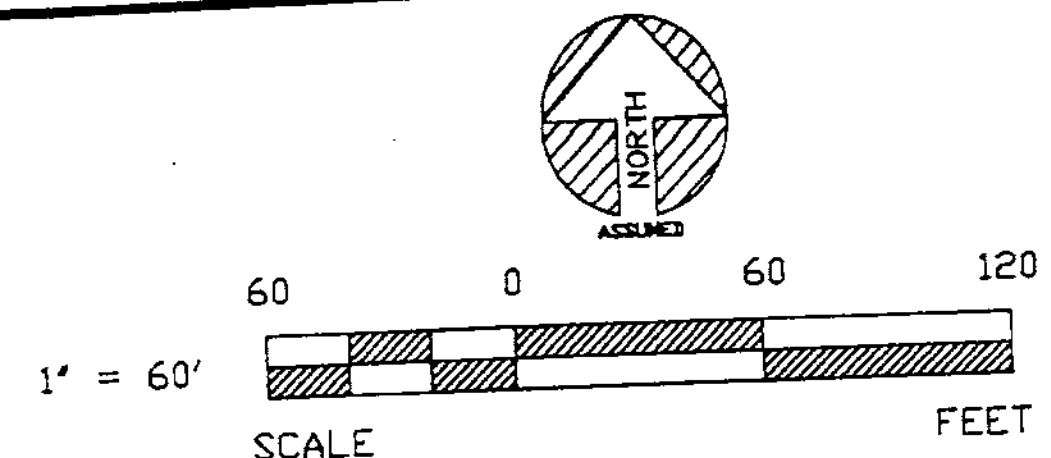


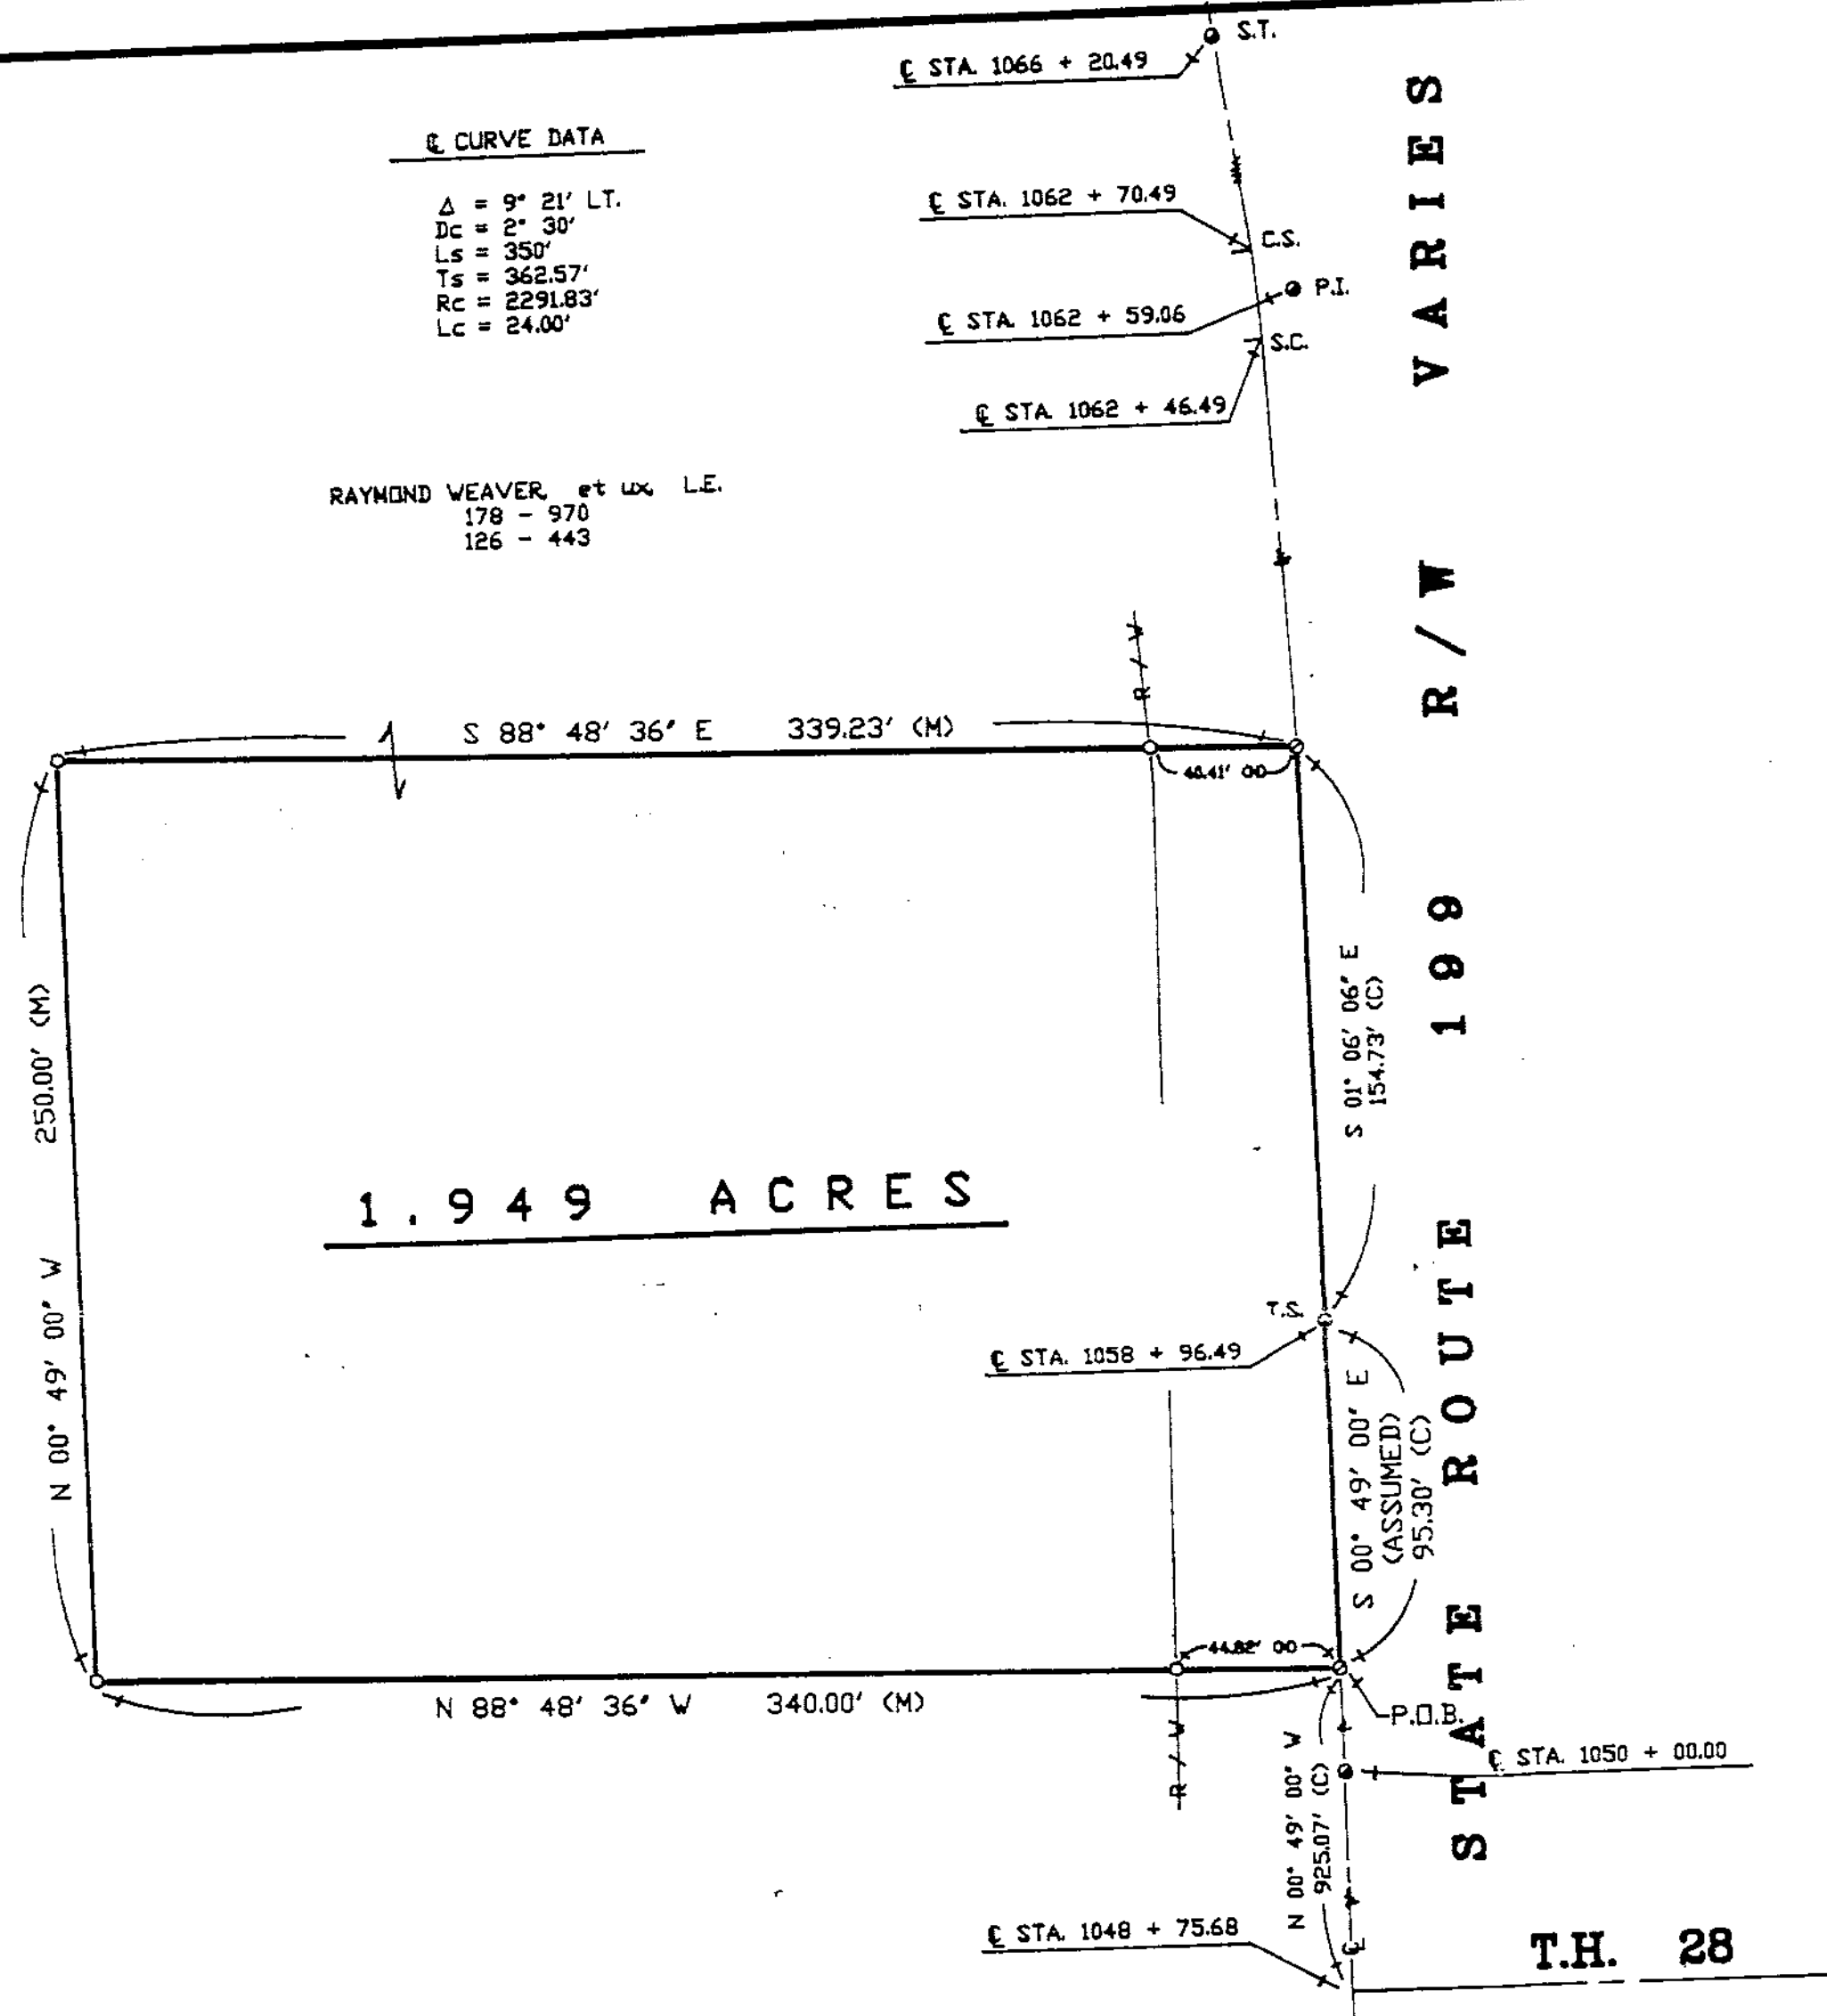

REFERENCES

DEED VOLUME & PAGE AS SHOWN

WYANDOT COUNTY CORNERSTONE REFERENCES

S.R. 199 HIGHWAY PLANS, PLAT VOL. 4, PG. 24
(WYA 23 - (12.10 - 21.59) (22.41 - 23.04)

DEED VOLUME 126, PAGE 443, 444

NOTE: ALL IRON ROD SET ARE 1/2" DIA. WITH
PERSONALIZED CAPS (HANK # 6972)
DRIVEN FLUSH.

SURVEY NO. 9164
VOL 7 PAGE 198
DATE OCT 24, 1991

LEGEND

SET	FOUND	DESCRIPTION
		STONE
		MONUMENT BOX
		CONC. MONUMENT
		RAILROAD SPIKE
		NAIL
		IRON ROD
		IRON PIPE
		DRILL HOLE
		WOOD POST
		DEED
		PLAT
		MEASURED
		SURVEYED
		CALCULATED

I HEREBY DECLARE THAT THE ABOVE PARCEL
WAS SURVEYED DURING OCT, 1991
PROPERTY LINES SHOWN ARE LOCATED FROM
DEEDS ON RECORD AND ARE DEED LINES.
BEARINGS ARE ASSUMED FOR ANGULAR MEASUREMENT ONLY. ALL INFORMATION SHOWN IS
TRUE AND CORRECT TO THE BEST OF MY
KNOWLEDGE AND BELIEF.



James G. Homan, Jr.
JAMES G. HOMAN, JR., P.S. #6972 DATE 10-16-91
ORIGINAL SIGNED IN RED INK

HANK AND ASSOCIATES, INC.

ENGINEERING • SURVEYING
SOUTH WASHINGTON STREET, TIFFIN, OHIO 44883
419-447-4300

SURVEY FOR: **RAYMOND WEAVER**

LOCATED IN THE SE. 1/4 OF SECTION 22,
CRAWFORD TOWNSHIP, T-1-S, R-13-E,
WYANDOT COUNTY, OHIO

DRAWN BY:

D.J.W. 10-91

CHECKED BY:

JGH 10-16-91

SHEET NO.

1 / 1

REVISIONS

JOB NO.

91128-S1
(536)