
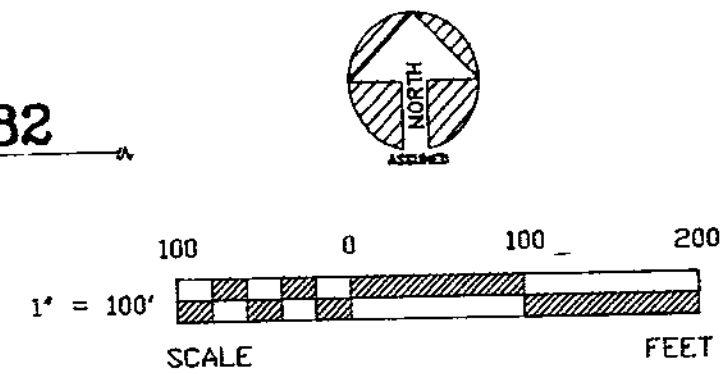


TAX MAP COPY

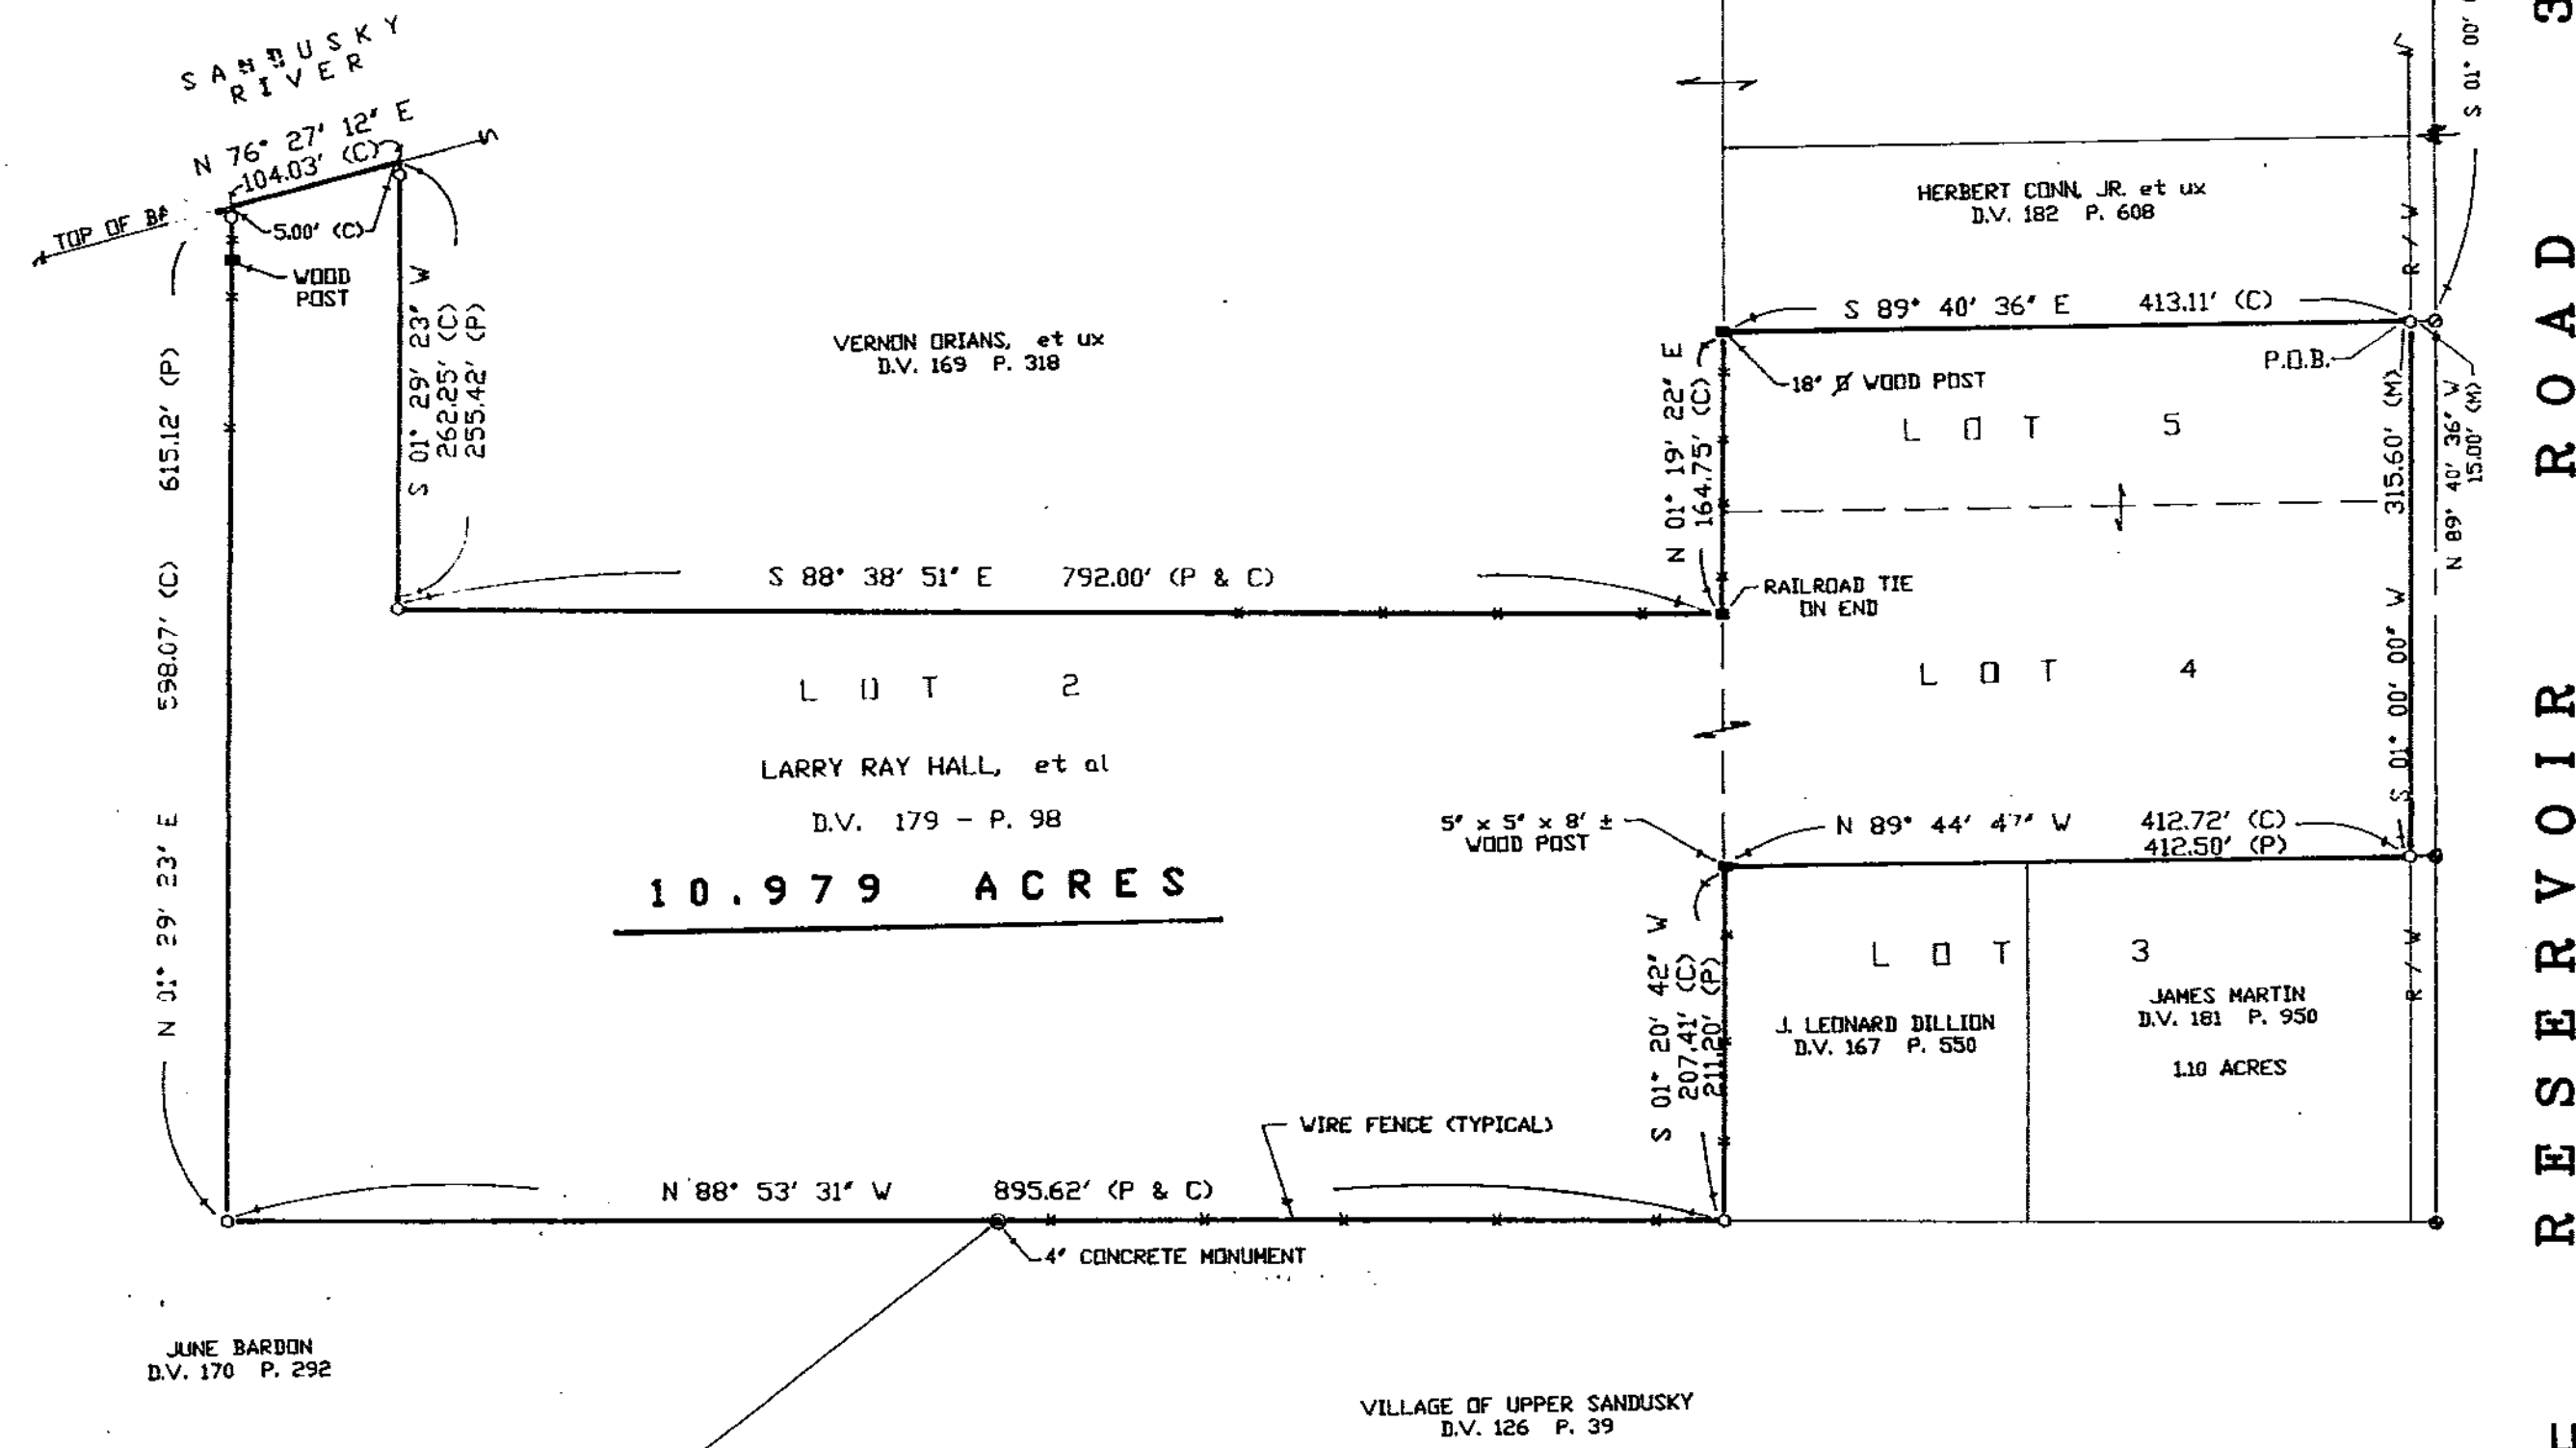

REFERENCES

DEED VOLUME AND PAGE AS SHOWN
WYANDOT COUNTY CORNERSTONE REFERENCES
SURVEY VOLUME 2, PAGE 131
SURVEY VOLUME 3, PAGE 111
SURVEY VOLUME 4, PAGE 73
SURVEY VOLUME 4, PAGE 459
SURVEY VOLUME 5, PAGE 181
PLAT VOLUME 1, PAGE 83
RAILROAD PLANS

SURVEY NO. 9165
VOL 7 PAGE 122
DATE Oct 25, 1991

NOTE: ALL IRON ROD SET ARE 1/2" DIA. WITH PERSONALIZED CAPS (HANK # 6972) DRIVEN FLUSH.

LEGEND

SET	FOUND	DESCRIPTION
△	▲	STONE
⊠	⊠	MONUMENT BOX
⊕	⊕	CONC. MONUMENT
⊗	⊗	RAILROAD SPIKE
○	●	NAIL
○	●	IRON ROD
○	●	IRON PIPE
○	●	DRILL HOLE
○	●	WOOD POST
□	■	DEED
P		PLAT
M		MEASURED
S		SURVEYED
C		CALCULATED

I HEREBY DECLARE THAT THE ABOVE PARCEL WAS SURVEYED DURING SEPTEMBER, 1991.
PROPERTY LINES SHOWN ARE LOCATED FROM DEEDS ON RECORD AND ARE DEED LINES. BEARINGS ARE ASSUMED FOR ANGULAR MEASUREMENT ONLY. ALL INFORMATION SHOWN IS TRUE AND CORRECT TO THE BEST OF MY KNOWLEDGE AND BELIEF.



James G. Homan, Jr.
JAMES G. HOMAN, JR., P.S. # 6972
DATE

JOB NO.	DATE	REVISIONS	CHECKED BY	DRAWN BY	DATE	DESCRIPTION
91091-S (385)		1/1	JCH	DJN	09-30-91	SURVEY FOR THE HALL ESTATE LOCATED IN THE SE. 1/4 OF SECTION 32, CRANE TOWNSHIP, T-2-S, R-14-E, WYANDOT COUNTY, OHIO