




ACREAGE SUMMARY	
ORIGINAL TRACT	130.000 ACRES
THIS SURVEY	11.227 ACRES
REMAINING TRACT	118.773 ACRES

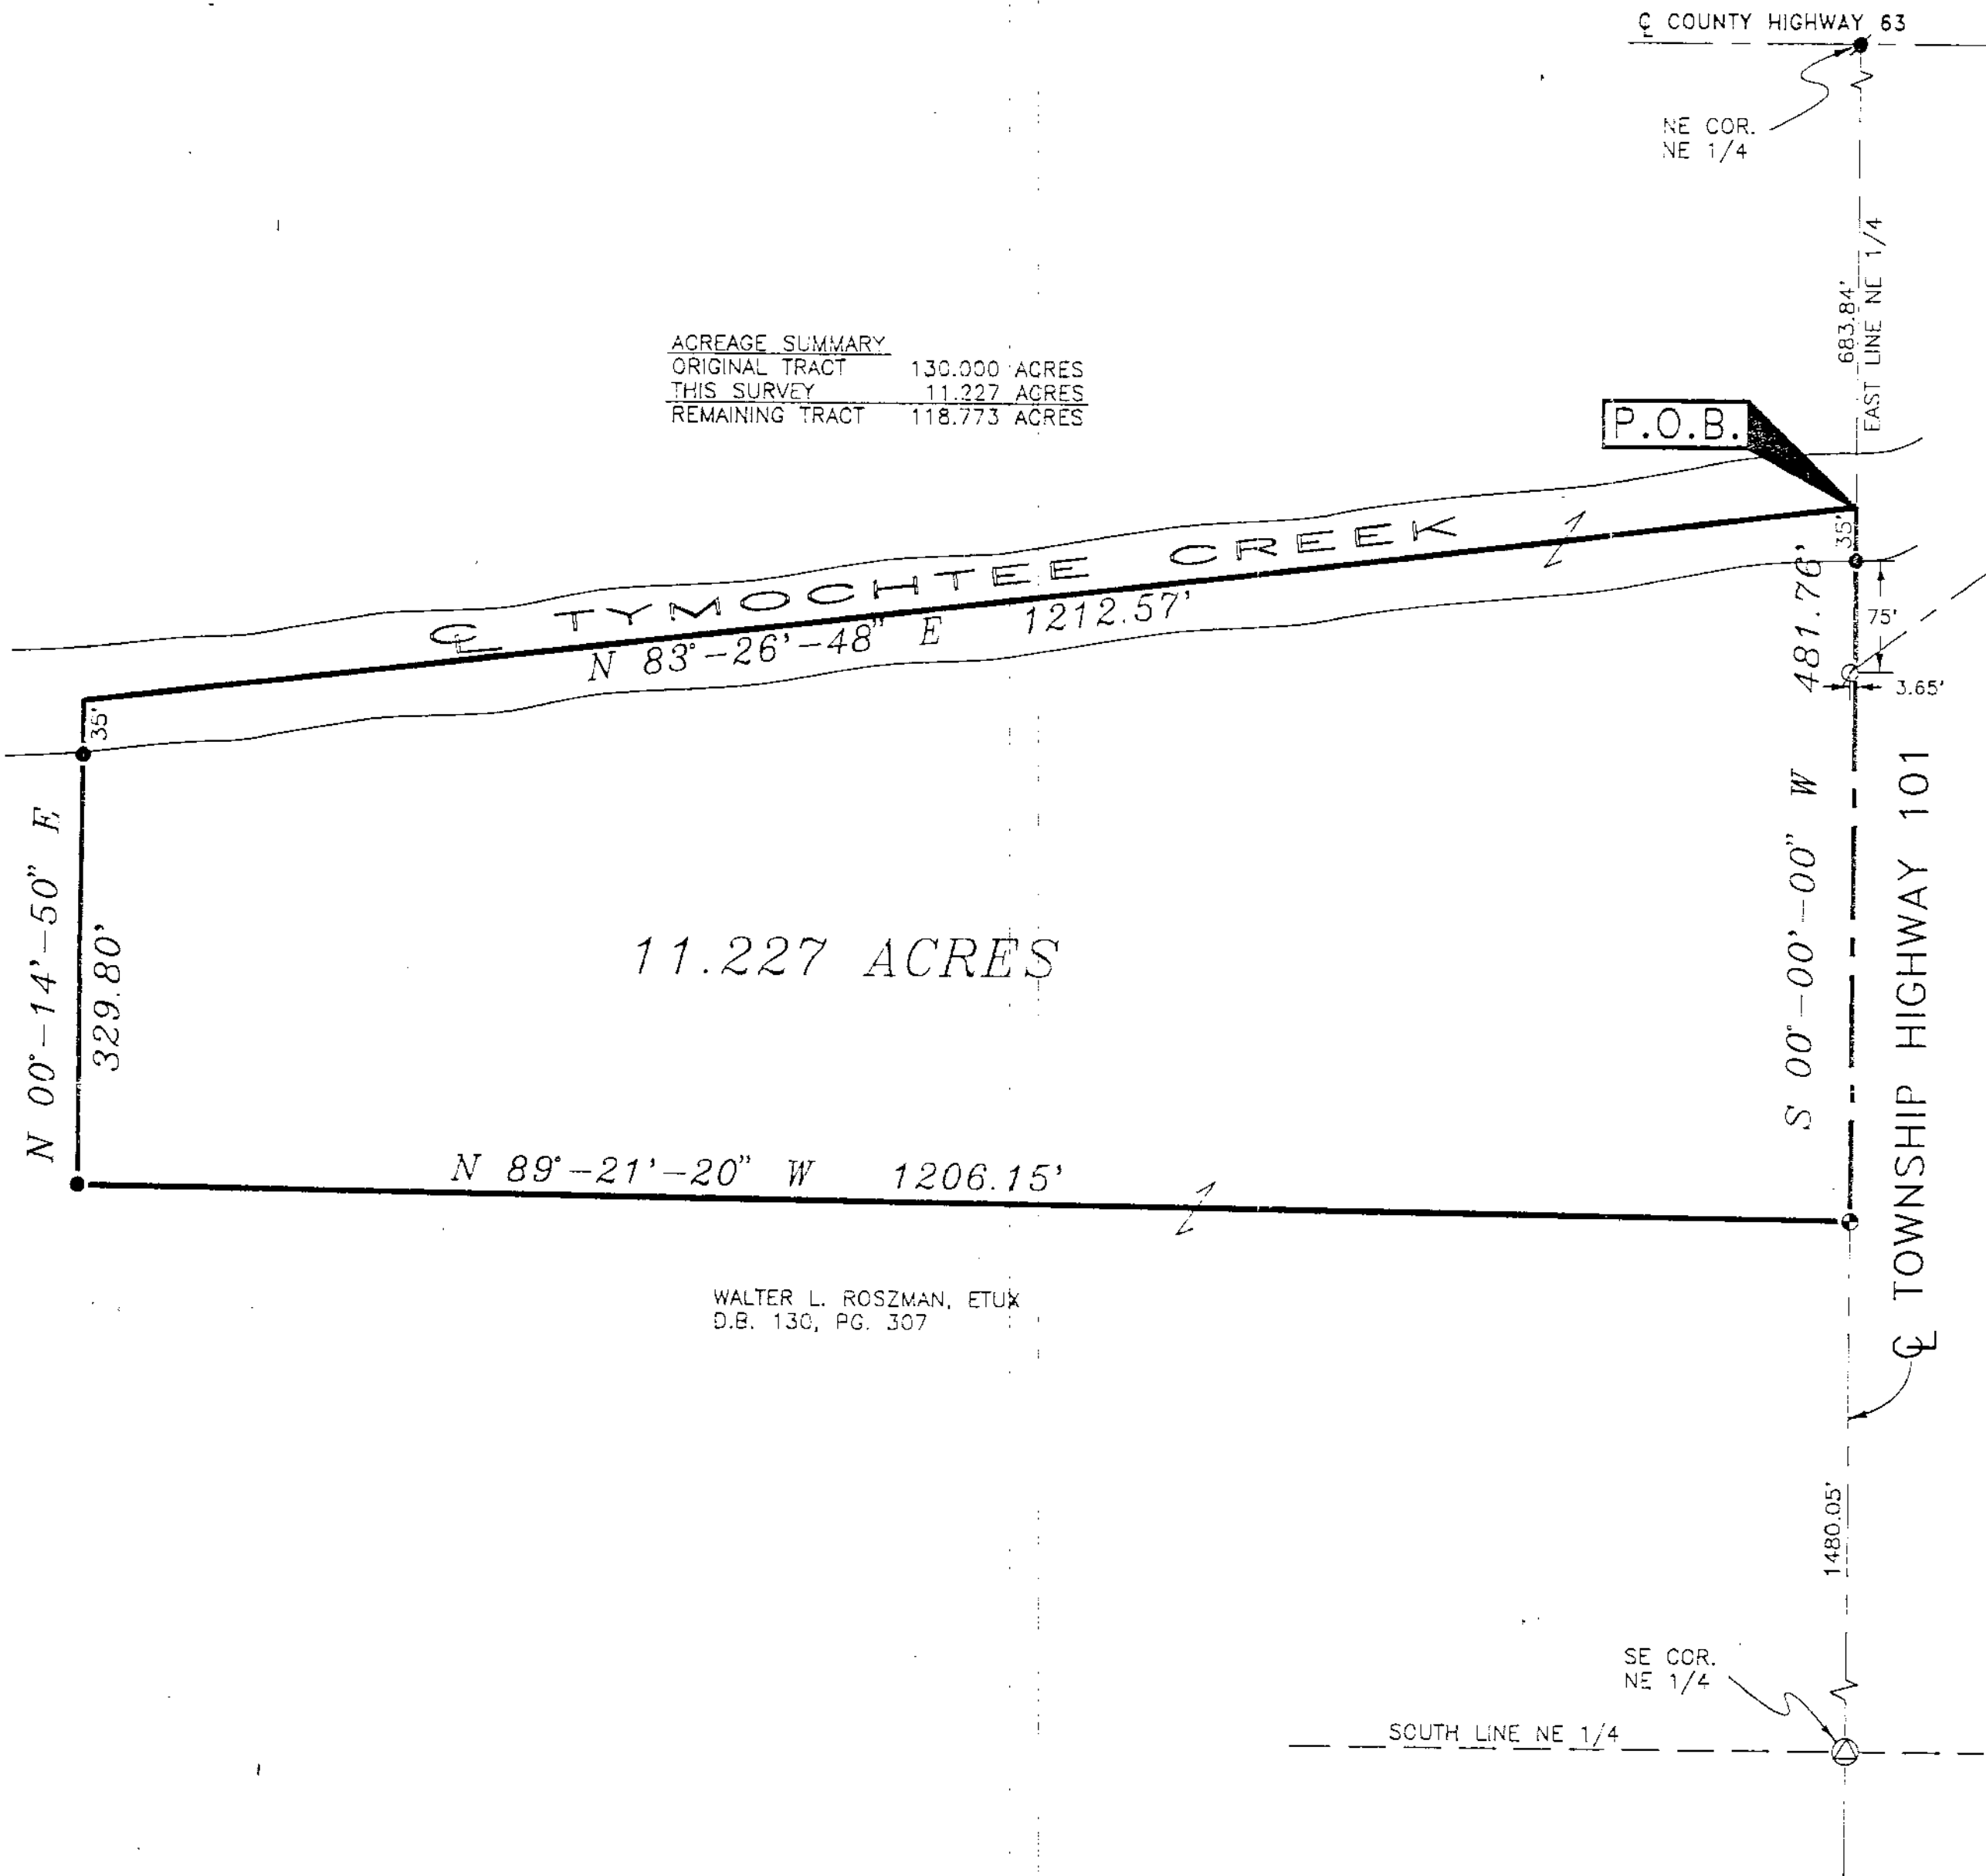

WALTER L. ROSZMAN, ETUX
D.B. 130, PG. 307

DESCRIPTION

BEING PART OF THE NORTHEAST QUARTER OF SECTION 21, TOWNSHIP 3 SOUTH, RANGE 13 EAST, MIFFLIN TOWNSHIP, WYANDOT COUNTY, OHIO.

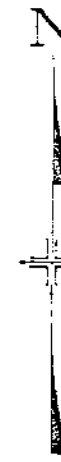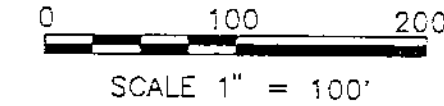

LEGEND

- 5/8" IRON PIN SET
- ⊙ RAILROAD SPIKE SET
- ⬢ 2" IRON PIN FOUND
- ⊗ 5/8" IRON PIN FOUND
- ⊕ STONE & MONUMENT BOX FOUND

SURVEY NO. 9168
VOL 7 PAGE 202
DATE Oct 30, 1991

NOTES

- ALL 5/8" IRON PINS SET ARE 30" LONG REINFORCING RODS WITH YELLOW PLASTIC CAPS STAMPED "MAKEEVER AND ASSOC." UNLESS OTHERWISE NOTED.
- BEARINGS SHOWN HEREON ARE TO AN ASSUMED AZIMUTH AND ARE USED TO DENOTE ANGLES ONLY.

SURVEYOR'S STATEMENT

THE UNDERSIGNED HEREBY STATES TO WALTER ROSZMAN THAT THE DRAWING HEREIN IS REPRESENTATIVE OF AN ACTUAL SURVEY PERFORMED BY MYSELF OR UNDER MY SUPERVISION AND THAT ALL INFORMATION IS TRUE AND CORRECT TO THE BEST OF MY KNOWLEDGE AND BELIEF.

Robert Lyn Makeever
ROBERT LYN MAKEEVER, P.E., P.S.
PROFESSIONAL SURVEYOR NO. 6828
DATE: 8-20-91

PLAT OF SURVEY FOR:
WALTER ROSZMAN

ASSISTANTS: RAYMOND FIDUS ROY RISTER	DRAWN BY: LGS	FILE NO. 91-063
--	---------------	-----------------

Makeever & Associates ENGINEERS * SURVEYORS
(419) 562-7757
P.O. BOX 325, 207 B. S. SANDUSKY AVE. BUCYRUS, OHIO 44820