
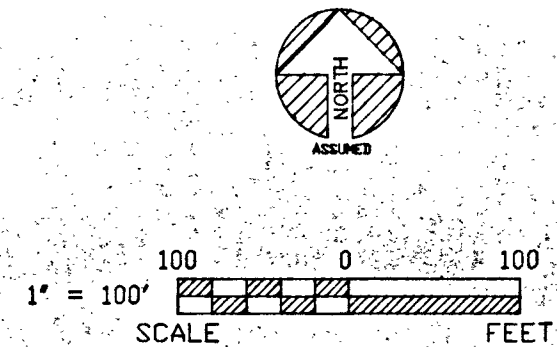


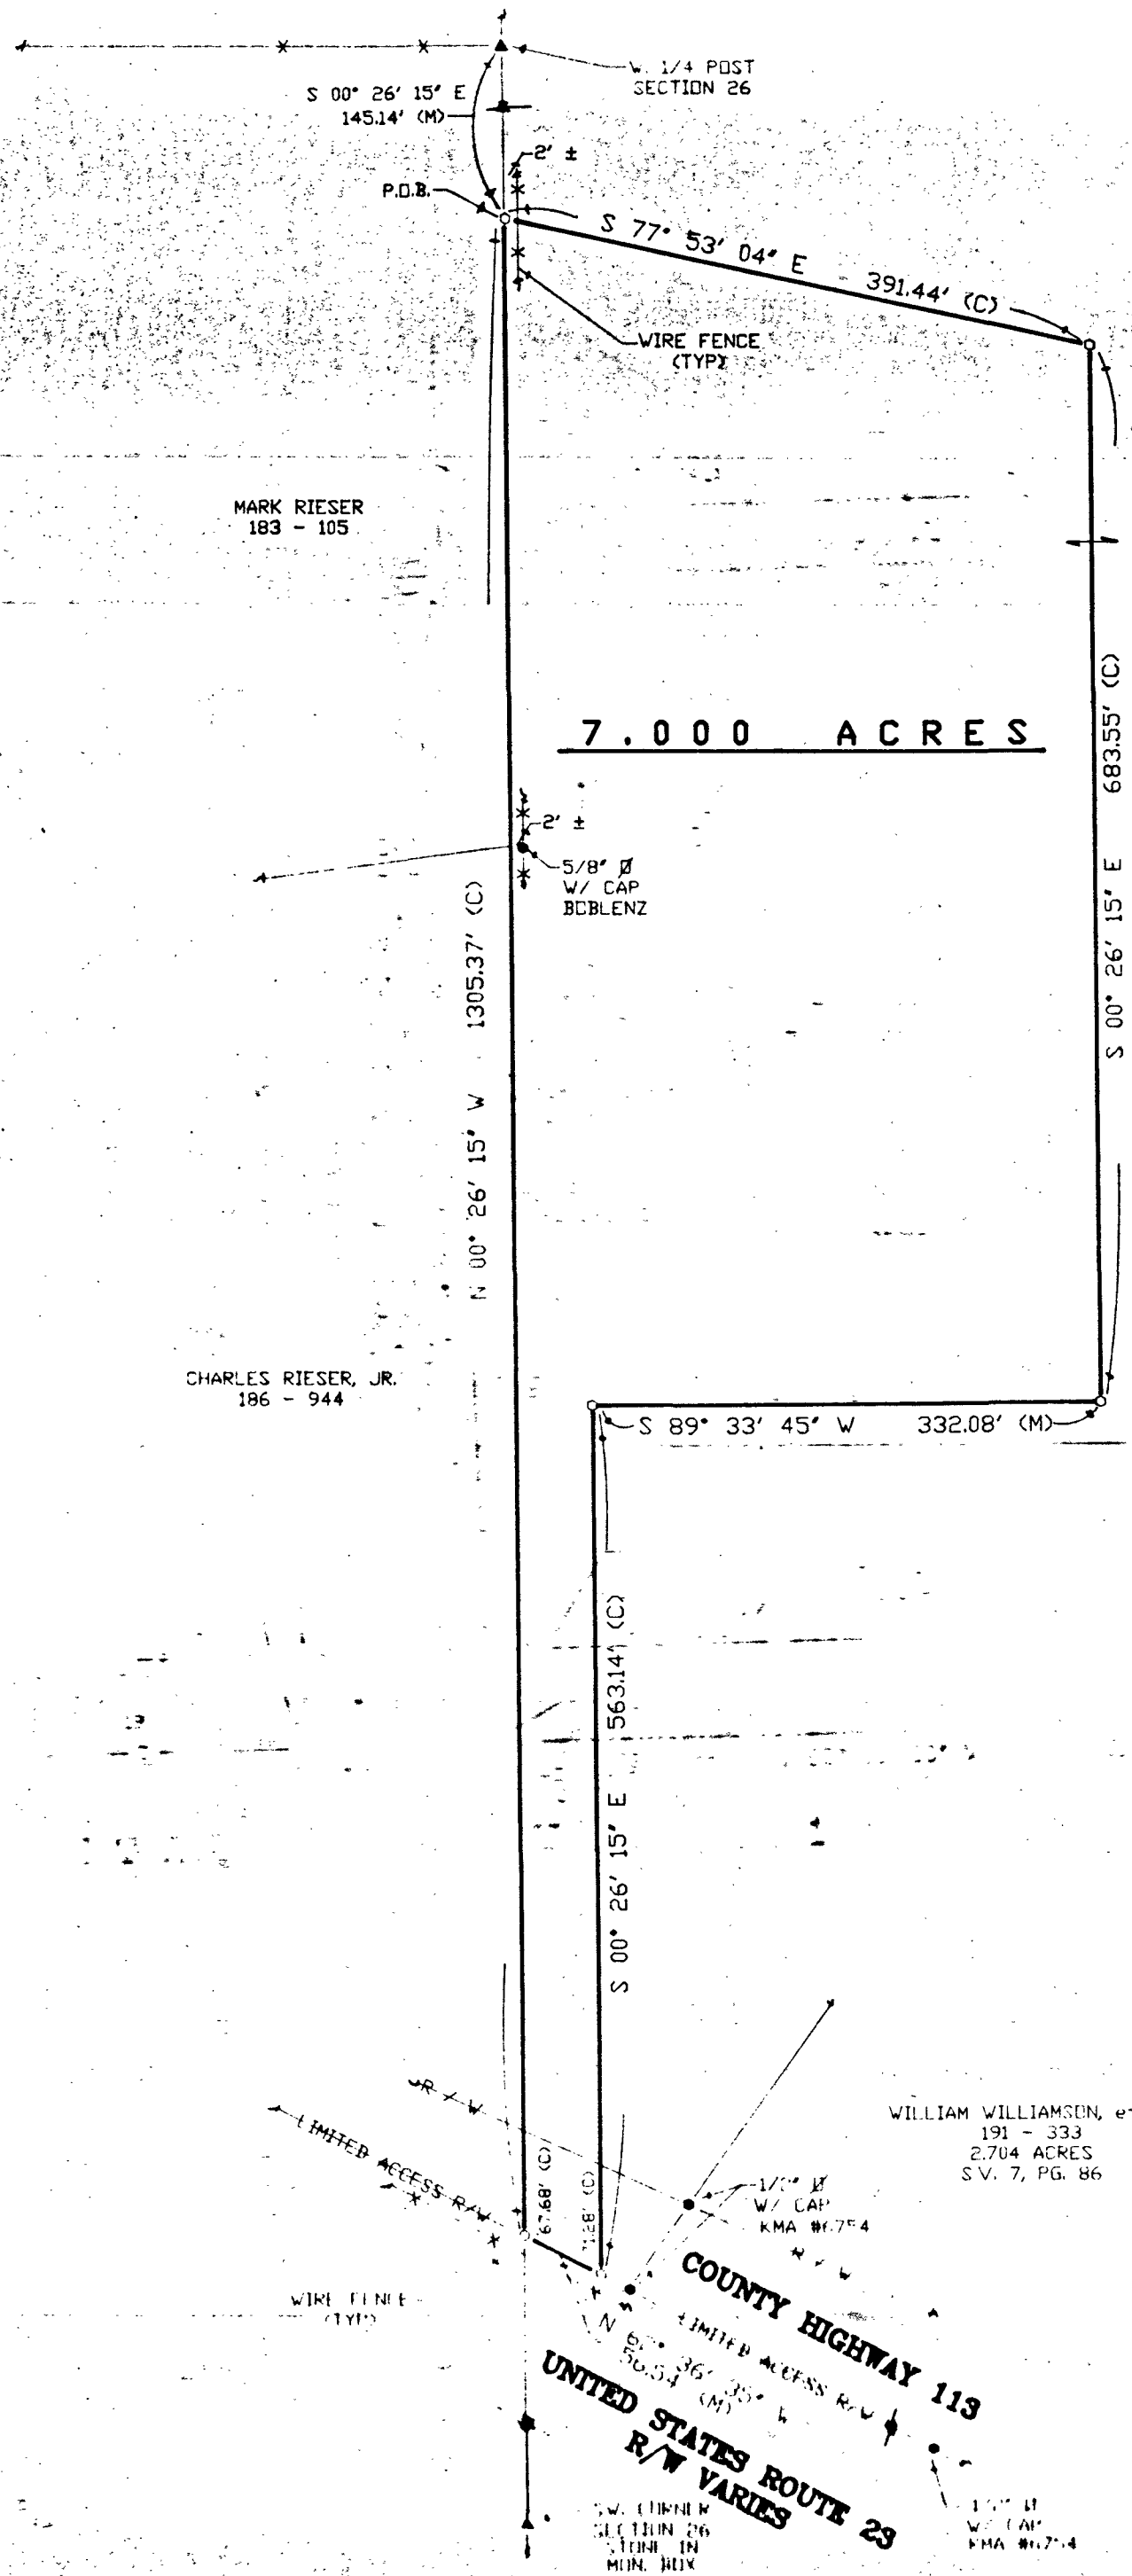

REFERENCES

DEED VOLUME AND PAGE AS SHOWN

WYANDOT COUNTY CORNERSTONE REFERENCES

SURVEY VOLUME 6, PAGE 290

SURVEY VOLUME 7, PAGE 86

SURVEY NO. 9172

VOL 7 PAGE 205


DATE Nov 13, 1991

NOTE: ALL IRON ROD SET ARE 1/2" DIA. WITH PERSONALIZED CAPS (HANK # 6972) DRIVEN FLUSH.

LEGEND

SET	FOUND	DESCRIPTION
△	▲	STONE
⊠	⊠	MONUMENT BOX
⊙	⊙	CONC. MONUMENT
⊕	⊕	RAILROAD SPIKE
○	●	NAIL
○	●	IRON ROD
○	●	IRON PIPE
○	●	DRILL HOLE
○	■	WOOD POST
○	D	DEED
○	P	PLAT
○	M	MEASURED
○	S	SURVEYED
○	C	CALCULATED

I HEREBY DECLARE THAT THE ABOVE PARCEL WAS SURVEYED DURING NOVEMBER, 1991.
PROPERTY LINES SHOWN ARE LOCATED FROM DEEDS ON RECORD AND ARE DEED LINES. BEARINGS ARE ASSUMED FOR ANGULAR MEASUREMENT ONLY. ALL INFORMATION SHOWN IS TRUE AND CORRECT TO THE BEST OF MY KNOWLEDGE AND BELIEF.

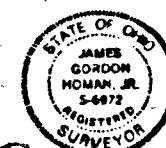

JAMES G. HOMAN, JR., P.S. # 6972 DATE

SURVEY FOR: **JUANITA RIESER**
LOCATED IN THE SW 1/4 OF SECTION 26,
PITT TOWNSHIP, T-3-S, R-14-E,
WYANDOT COUNTY, OHIO

HANK AND ASSOCIATES, INC.
ENGINEERING SURVEYING
137 SOUTH WASHINGTON STREET
TOLEDO, OHIO 44883
(419) 447-4300

JOB NO. 91123-S (528)

DRAWN BY: DJN 11-91
CHECKED BY: JCH 11-91
REVISIONS: 1
SHEET NO. 1/1