


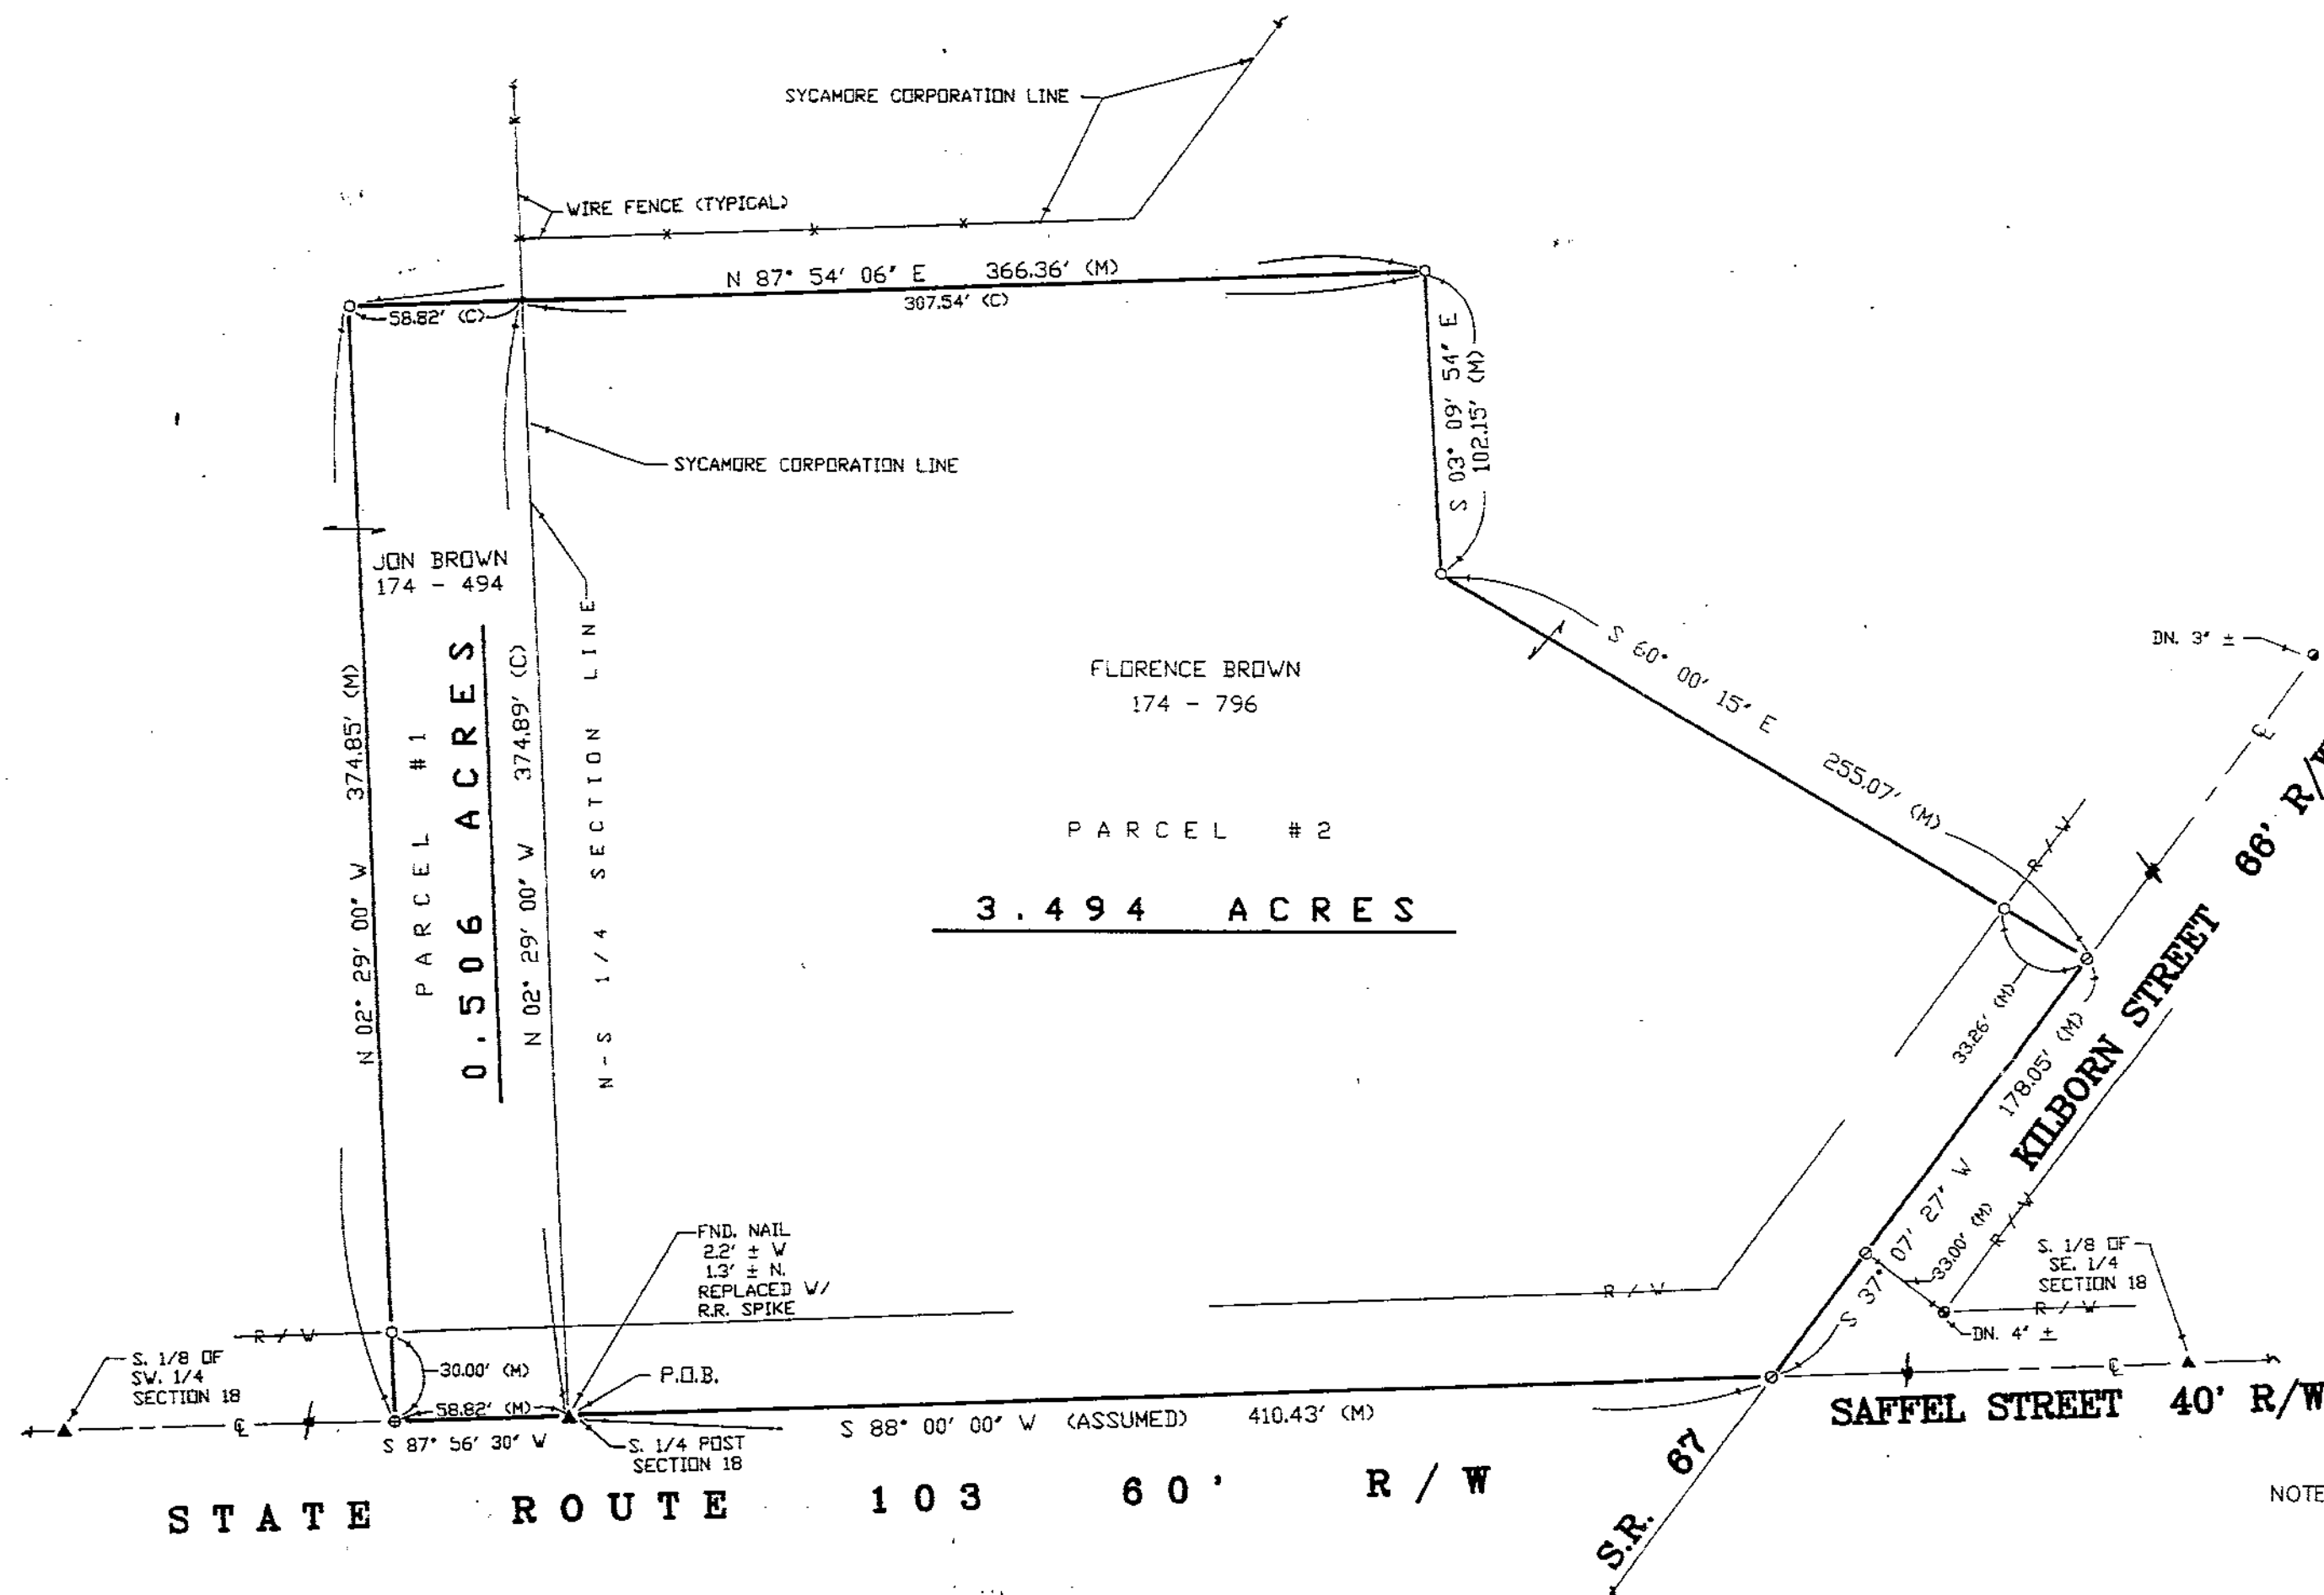

1" = 50'
SCALE FEET

REFERENCES

DEED VOLUME AND PAGE AS SHOWN
WYANDOT COUNTY CORNERSTONE REFERENCES
SURVEY VOLUME 3, PAGE 73
SURVEY NO. 1814
SURVEY FOR BILL DUNLAP BY J.B. WEININGER
DATED JAN. 1980

ACREAGE SUMMARY

PARCEL # 1 = 0.506 ACRES
PARCEL # 2 = 3.494 ACRES
TOTAL = 4.000 ACRES


SURVEY NO. 9178
VOL. 7 PAGE 206
DATE Dec 3, 1991

NOTE: ALL IRON ROD SET ARE 1/2" DIA. WITH
PERSONALIZED CAPS (HANK # 6972)
DRIVEN FLUSH.

LEGEND

SET	FOUND	DESCRIPTION
△	▲	STONE
□	■	MONUMENT BOX
⊕	⊗	CENC. MONUMENT
⊙	⊛	RAILROAD SPIKE
○	●	NAIL
○	●	IRON ROD
○	●	IRON PIPE
○	●	DRILL HOLE
○	●	WOOD POST
○	●	DEED
○	●	PLAT
○	●	MEASURED
○	●	SURVEYED

I HEREBY DECLARE THAT THE ABOVE PARCEL WAS
SURVEYED DURING NOVEMBER, 1991
PROPERTY LINES SHOWN ARE LOCATED FROM DEEDS
ON RECORD AND ARE DEED LINES. BEARINGS ARE
ASSUMED FOR ANGULAR MEASUREMENT ONLY. ALL
INFORMATION SHOWN IS TRUE AND CORRECT TO THE
BEST OF MY KNOWLEDGE AND BELIEF.

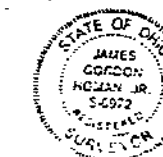

SHEET NO.	1
REVISIONS	
CHECKED BY	J.B.W.
DRAWN BY	D.J.N.
SURVEY FOR	SYCAMORE FIRE DEPT.
LOCATED IN THE SE & SW 1/4 OF SECTION 18 SYCAMORE TOWNSHIP, T-1-S, R-15-E, & IN THE VILLAGE OF SYCAMORE, WYANDOT COUNTY, OHIO	
HANK AND ASSOCIATES, INC.	
ENGINEERING 137 SOUTH TIFFIN, OHIO 44883 (419) 447-4300	