


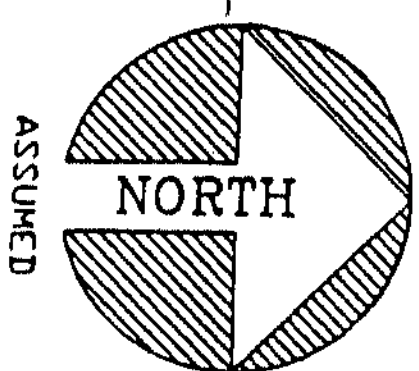

SURVEY NO. 9215
VOL. 7 PAGE 211
DATE MAR. 4, 1992

REFERENCE POINT	BEARING TO REF. PT.	DISTANCE
A	N 00° 00' 00" E	25.00'
B	S 34° 02' 41" W	25.00'
C	S 65° 24' 59" W	25.00'
D	N 85° 08' 15" W	20.00'

REFERENCES

DEED VOLUME & PAGE AS SHOWN
WYANDOT COUNTY CORNERSTONE REFERENCES
SURVEY RECORD - VOL. 5, PG. 142

NOTE:


ALL IRON ROD SET ARE 1/2" DIA. WITH
PERSONALIZED CAPS (HANK #6972)
DRIVEN FLUSH

LEGEND

SET	FOUND	DESCRIPTION
▲	▲	STONE & MON. BOX
⊙	⊙	RAILROAD SPIKE
●	●	IRON ROD
D	D	DEED
M	M	MEASURED
C	C	CALCULATED

I HEREBY DECLARE THAT THE ABOVE PARCEL WAS
SURVEYED DURING FEBRUARY 1992. PROPERTY LINES
SHOWN ARE LOCATED FROM DEEDS ON RECORD AND
ARE DEED LINES. BEARINGS ARE ASSUMED FOR
ANGULAR MEASUREMENT ONLY. ALL INFORMATION
SHOWN IS TRUE AND CORRECT TO THE BEST OF
MY KNOWLEDGE AND BELIEF.

JAMES G. HOWAN, JR. P.S. #6872 DATE 3-2-92
ORIGINAL SIGNED IN RED INK

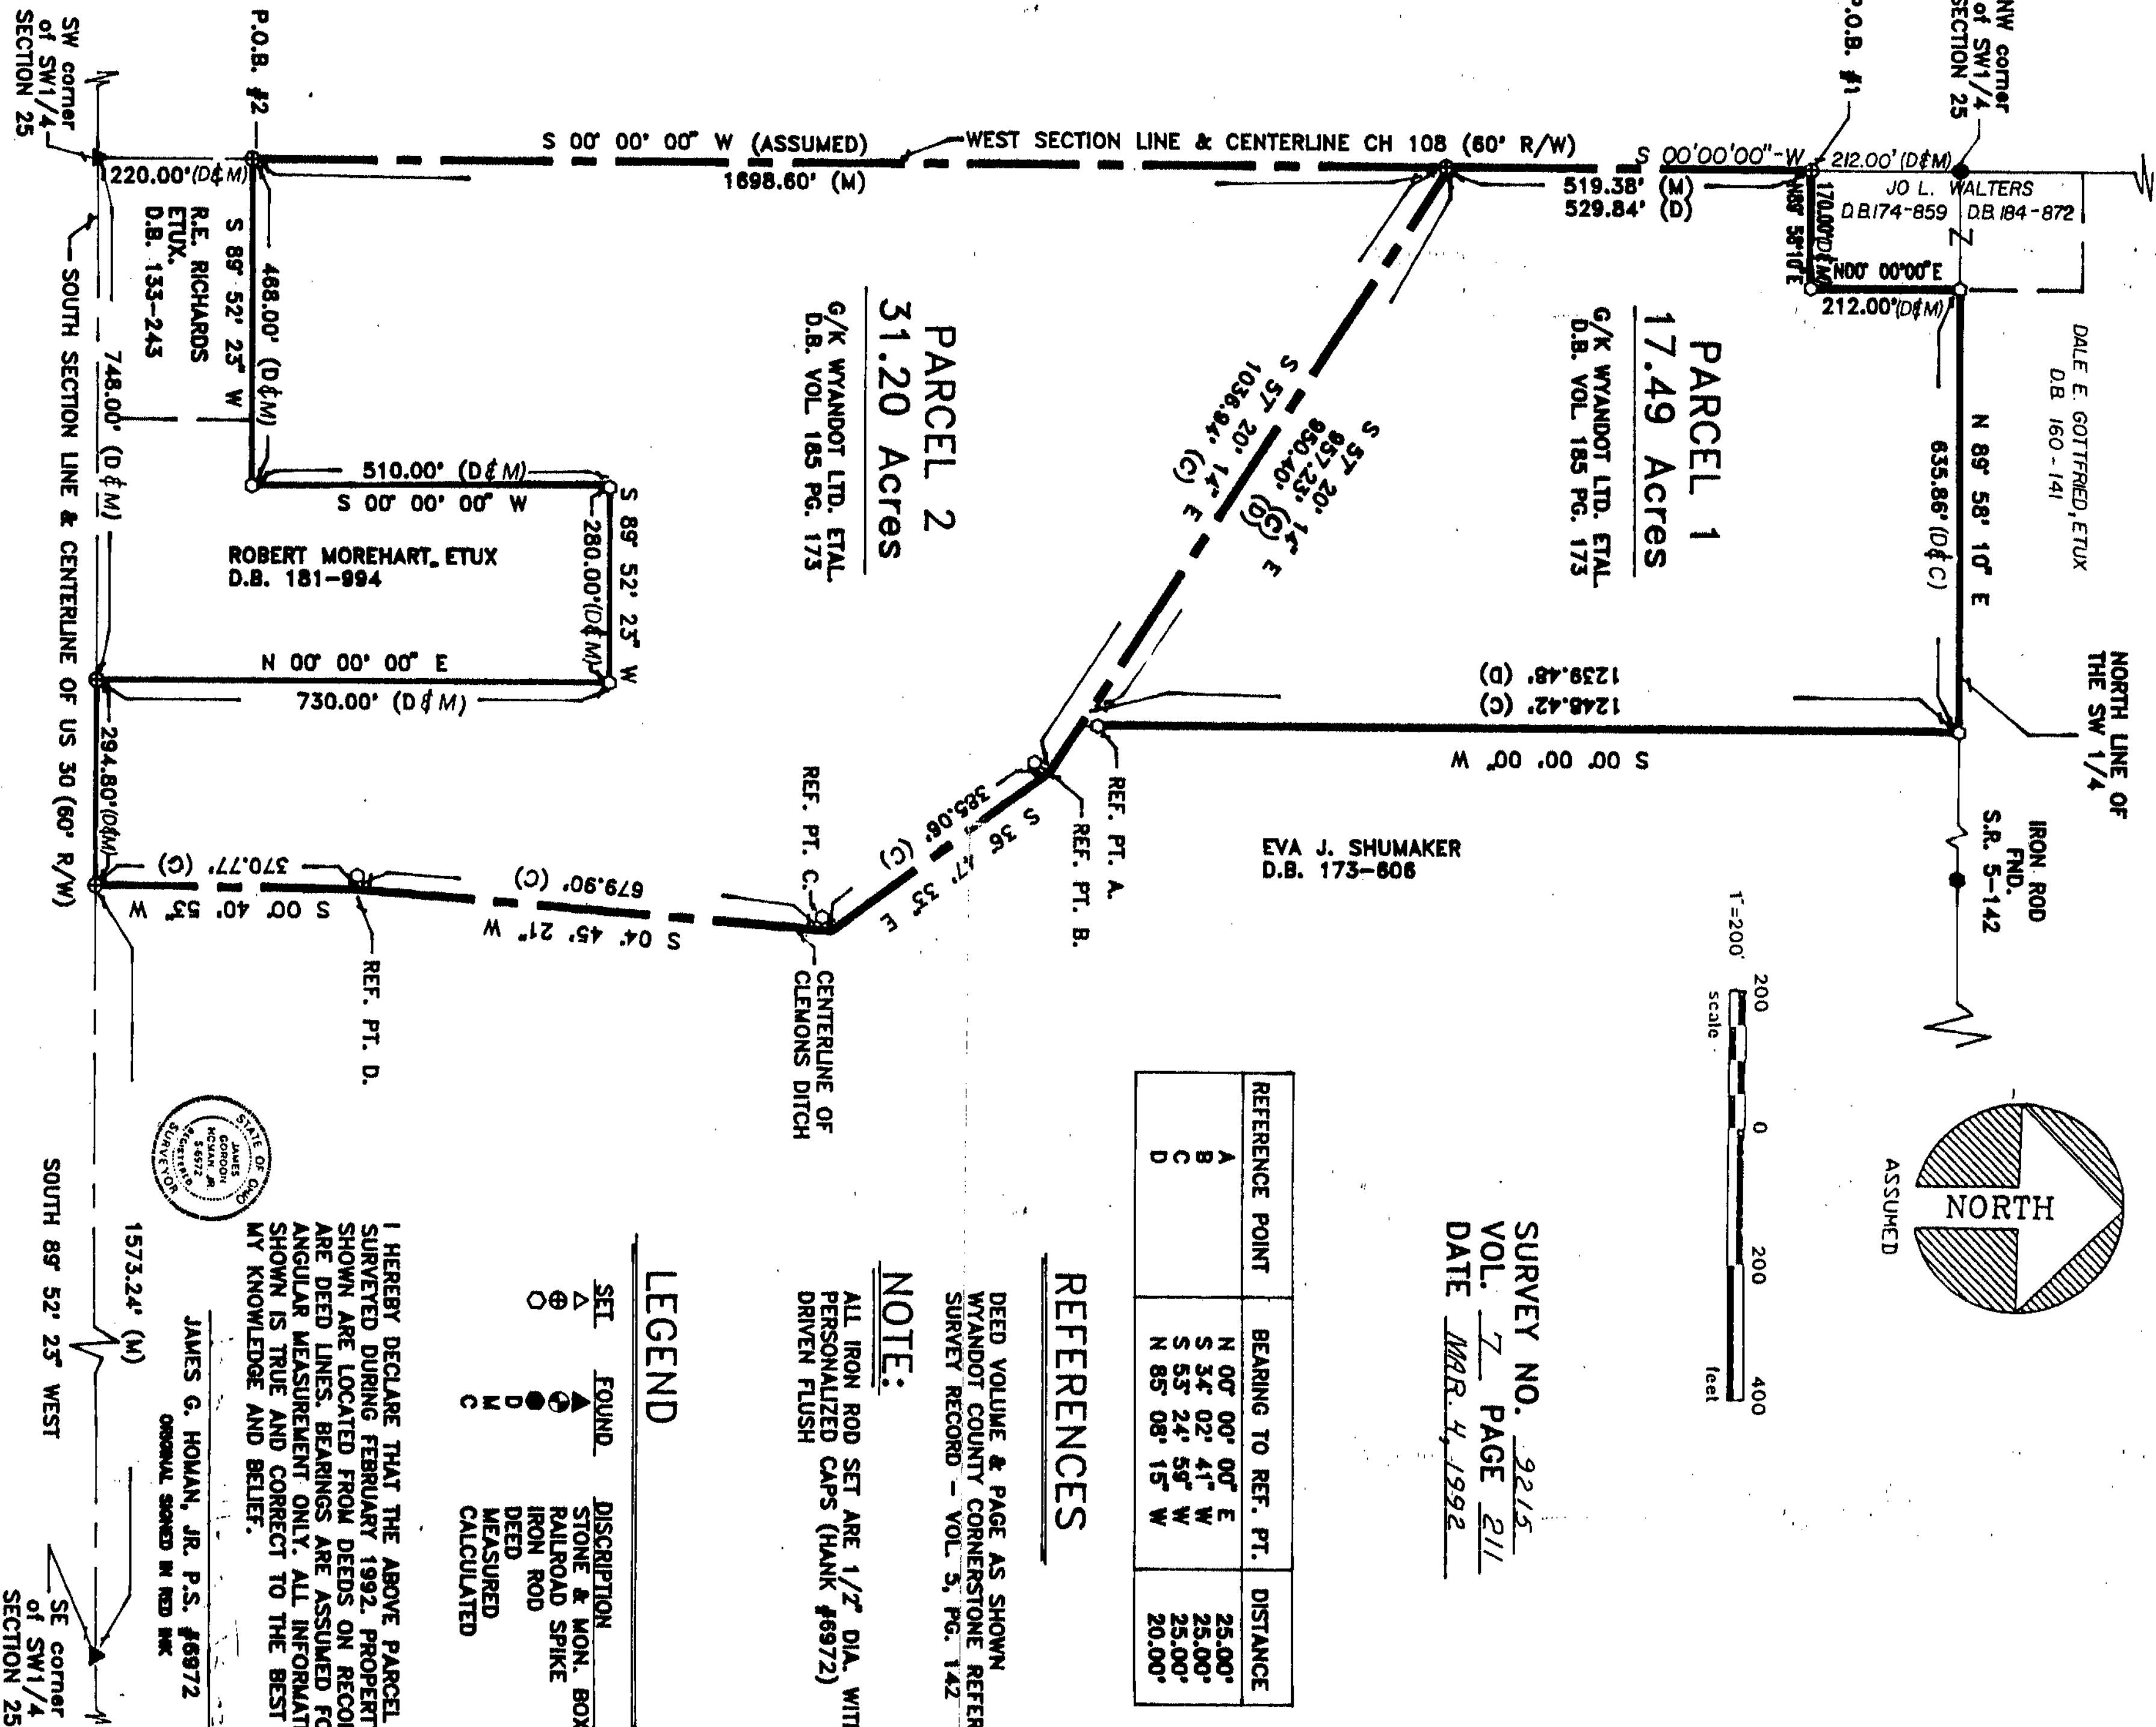

HANK AND ASSOCIATES, INC.
ENGINEERING & SURVEYING
157 SOUTH WASHINGTON STREET, TPTN. OHIO 44885
419-447-4500

SURVEY FOR G/K WYANDOT LTD., ETAL.
LOCATED IN THE SW 1/4 OF SECTION 25,
SALEM TOWNSHIP, T-2-S, R-13-E,
WYANDOT COUNTY, OHIO

DRAWN BY	CHECKED BY	SHEET NO.
JAN 2-92	JCH 02-26-92	1 / 1
REVISIONS	DATE	BY