


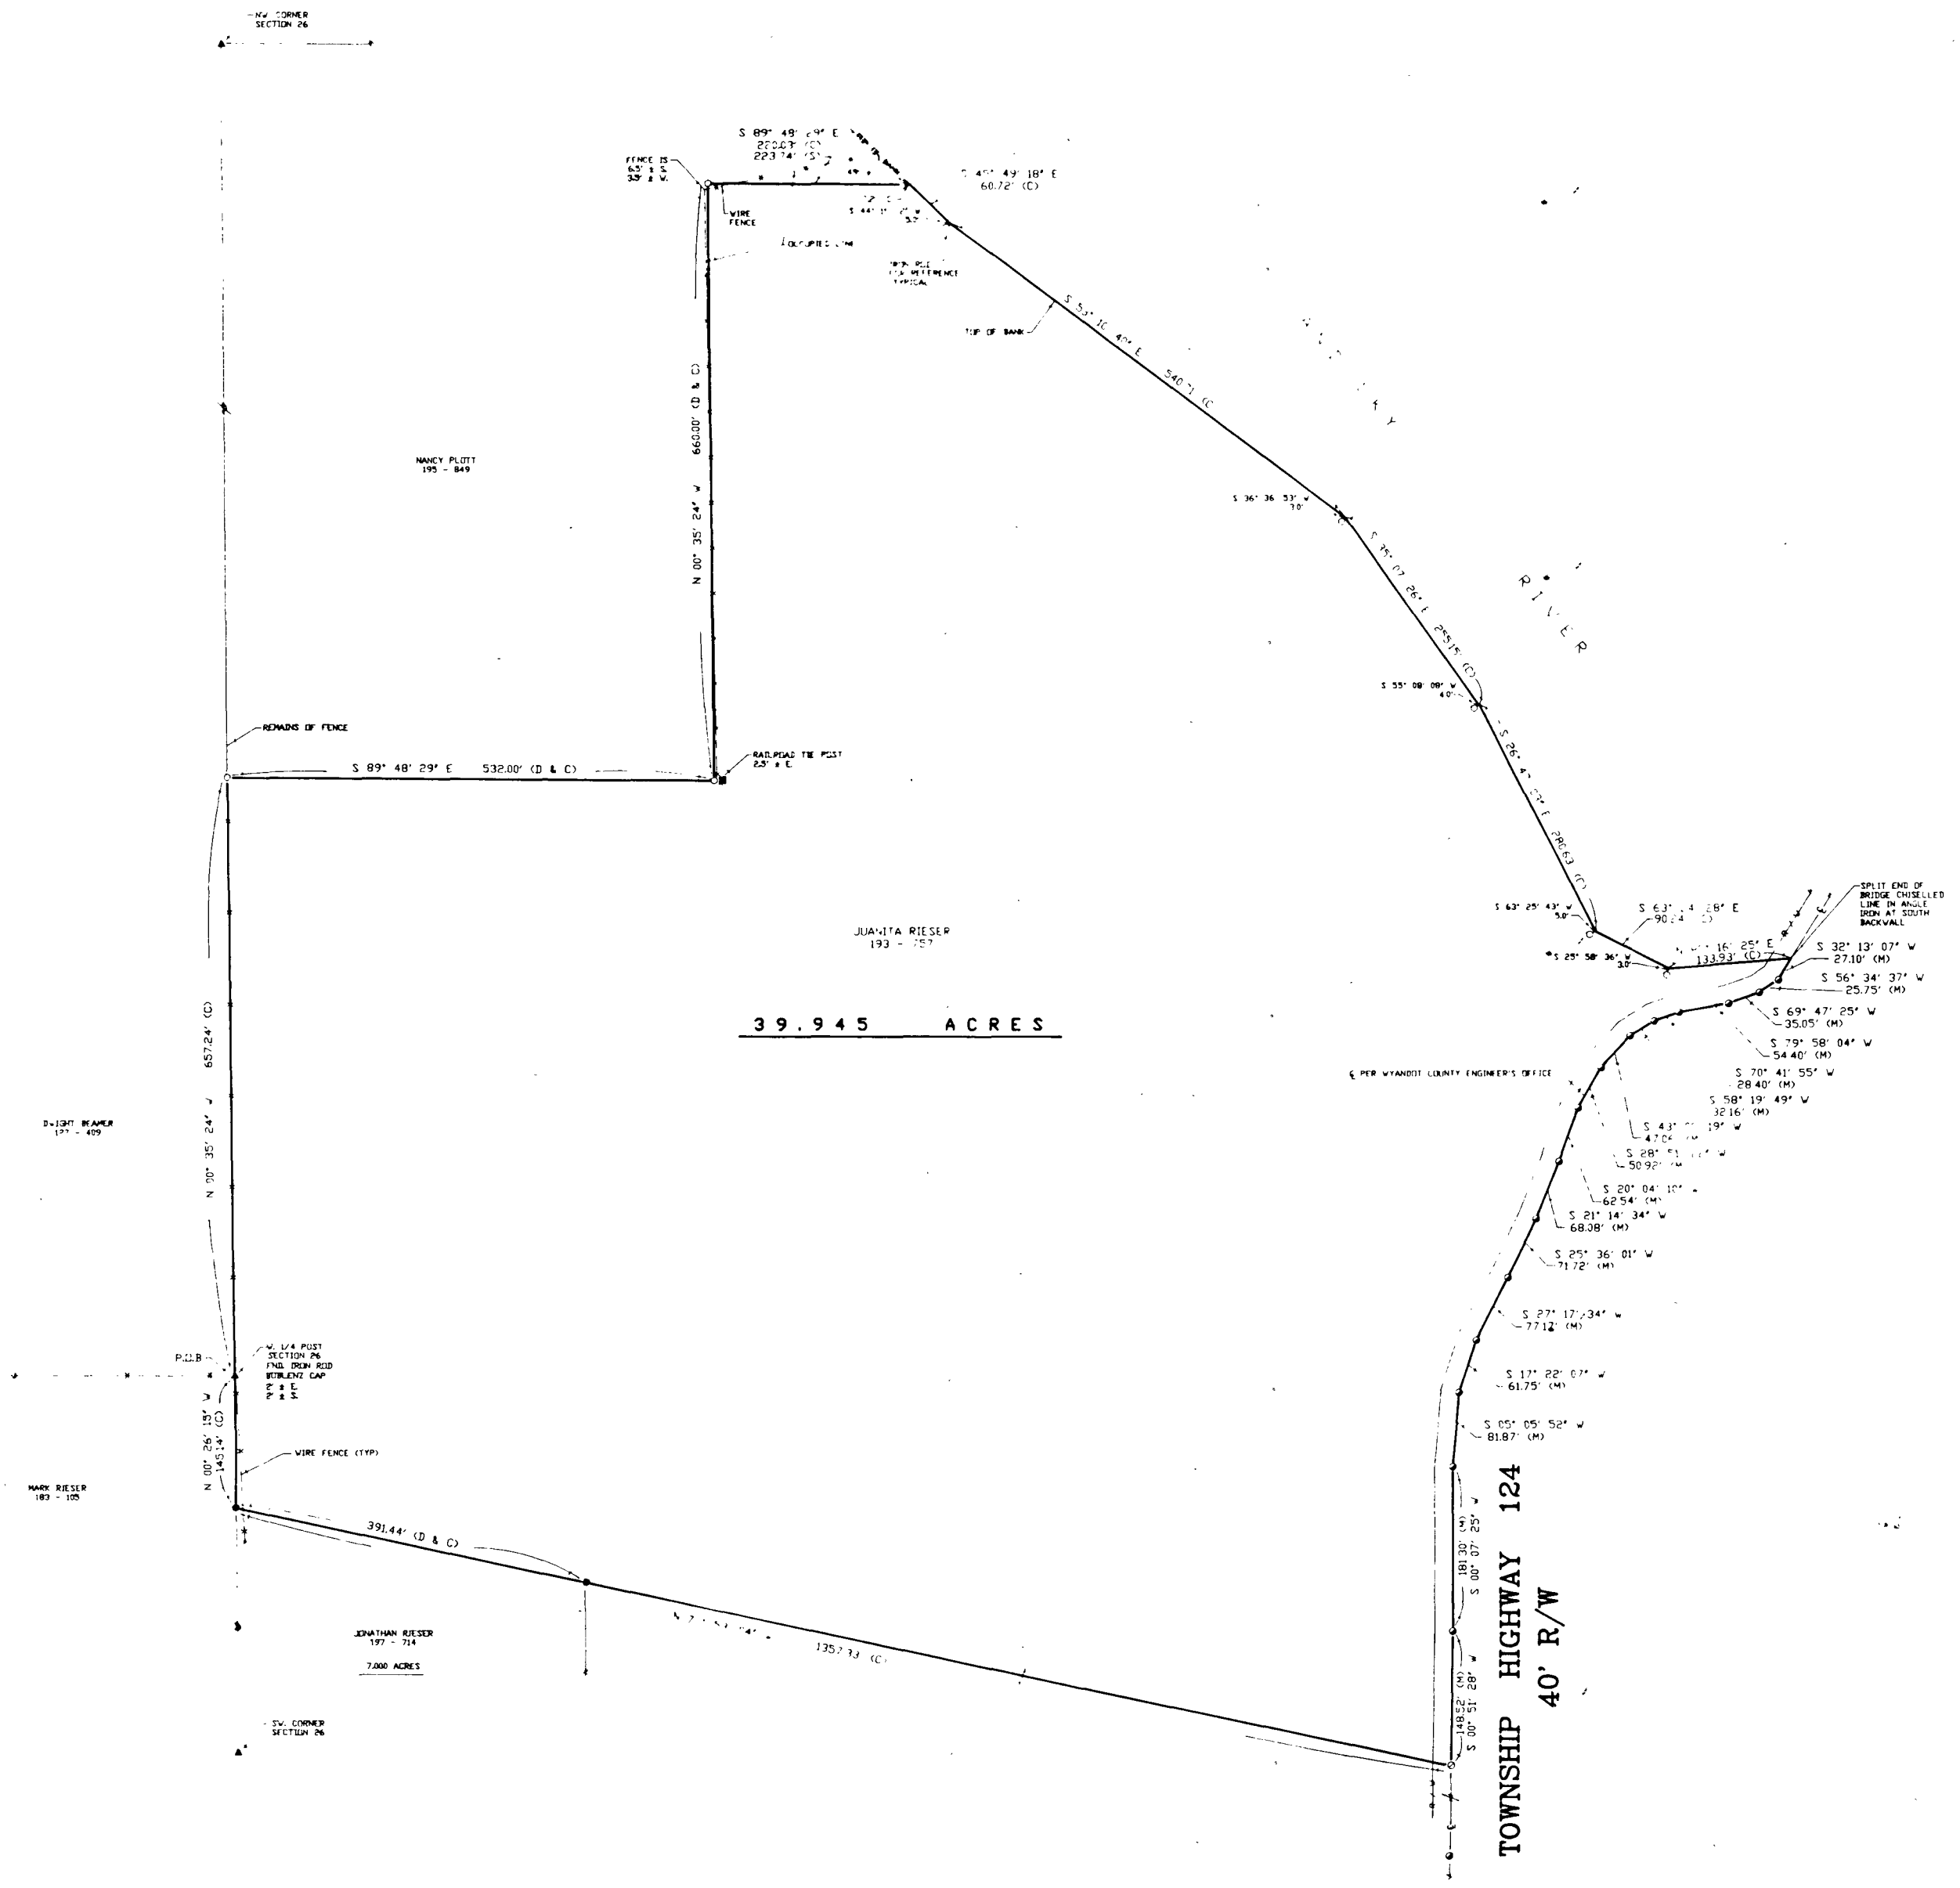

REFERENCES

DEED VOLUME AND PAGE AS SHOWN
SURVEY FOR J. RIESER BY J.G. HOMAN, JR.
DATED NOVEMBER, 1991, S.V. 7, P. 205
WYANDOT COUNTY CORNERSTONE REFERENCES
SURVEY VOL. 1, PG. 124

SURVEY NO. 9218
VOL 7 PAGE 212
DATE MAR. 10, 1992

NOTE: ALL IRON ROD SET ARE 1/2" DIA. WITH
PERSONALIZED CAPS (#6972)
DRIVEN FLUSH.

LEGEND	
SET	FOUND
△	STONE
⊙	MONUMENT BOX
⊕	CONC. MONUMENT
⊗	RAILROAD SPIKE
⊘	NAIL
○	IRON ROD
●	IRON PIPE
⦿	DRILL HOLE
⊙	WOOD POST
D	DEED
P	PLAT
M	MEASURED
S	SURVEYED
C	CALCULATED

I HEREBY DECLARE THAT THE ABOVE PARCEL WAS
SURVEYED DURING MARCH, 1992
PROPERTY LINES SHOWN ARE LOCATED FROM DEEDS
ON RECORD AND ARE DEED LINES. BEARINGS ARE
ASSUMED FOR ANGULAR MEASUREMENT ONLY. ALL
INFORMATION SHOWN IS TRUE AND CORRECT TO THE
BEST OF MY KNOWLEDGE AND BELIEF

JAMES G. HOMAN, JR. P.S. # 6972
DATE MAR 10 1992

JOB NO.	9204-S
ENGINEERING SURVEYING	137 SOUTH WASHINGTON STREET Tiffin, Ohio 44883 (419) 447-4300
SURVEY FOR	JUANITA RIESER
LOCATED IN THE	N.W. & S.W. 1/4 OF SECTION 26 PITT TOWNSHIP T-3-S, R-14-E, WYANDOT COUNTY, OHIO
DRAWN BY	DJN 3-92
CHECKED BY	JG 3-92
REVISIONS	1
SHEET NO.	1