


EIGHTH STREET 82.5' R/W

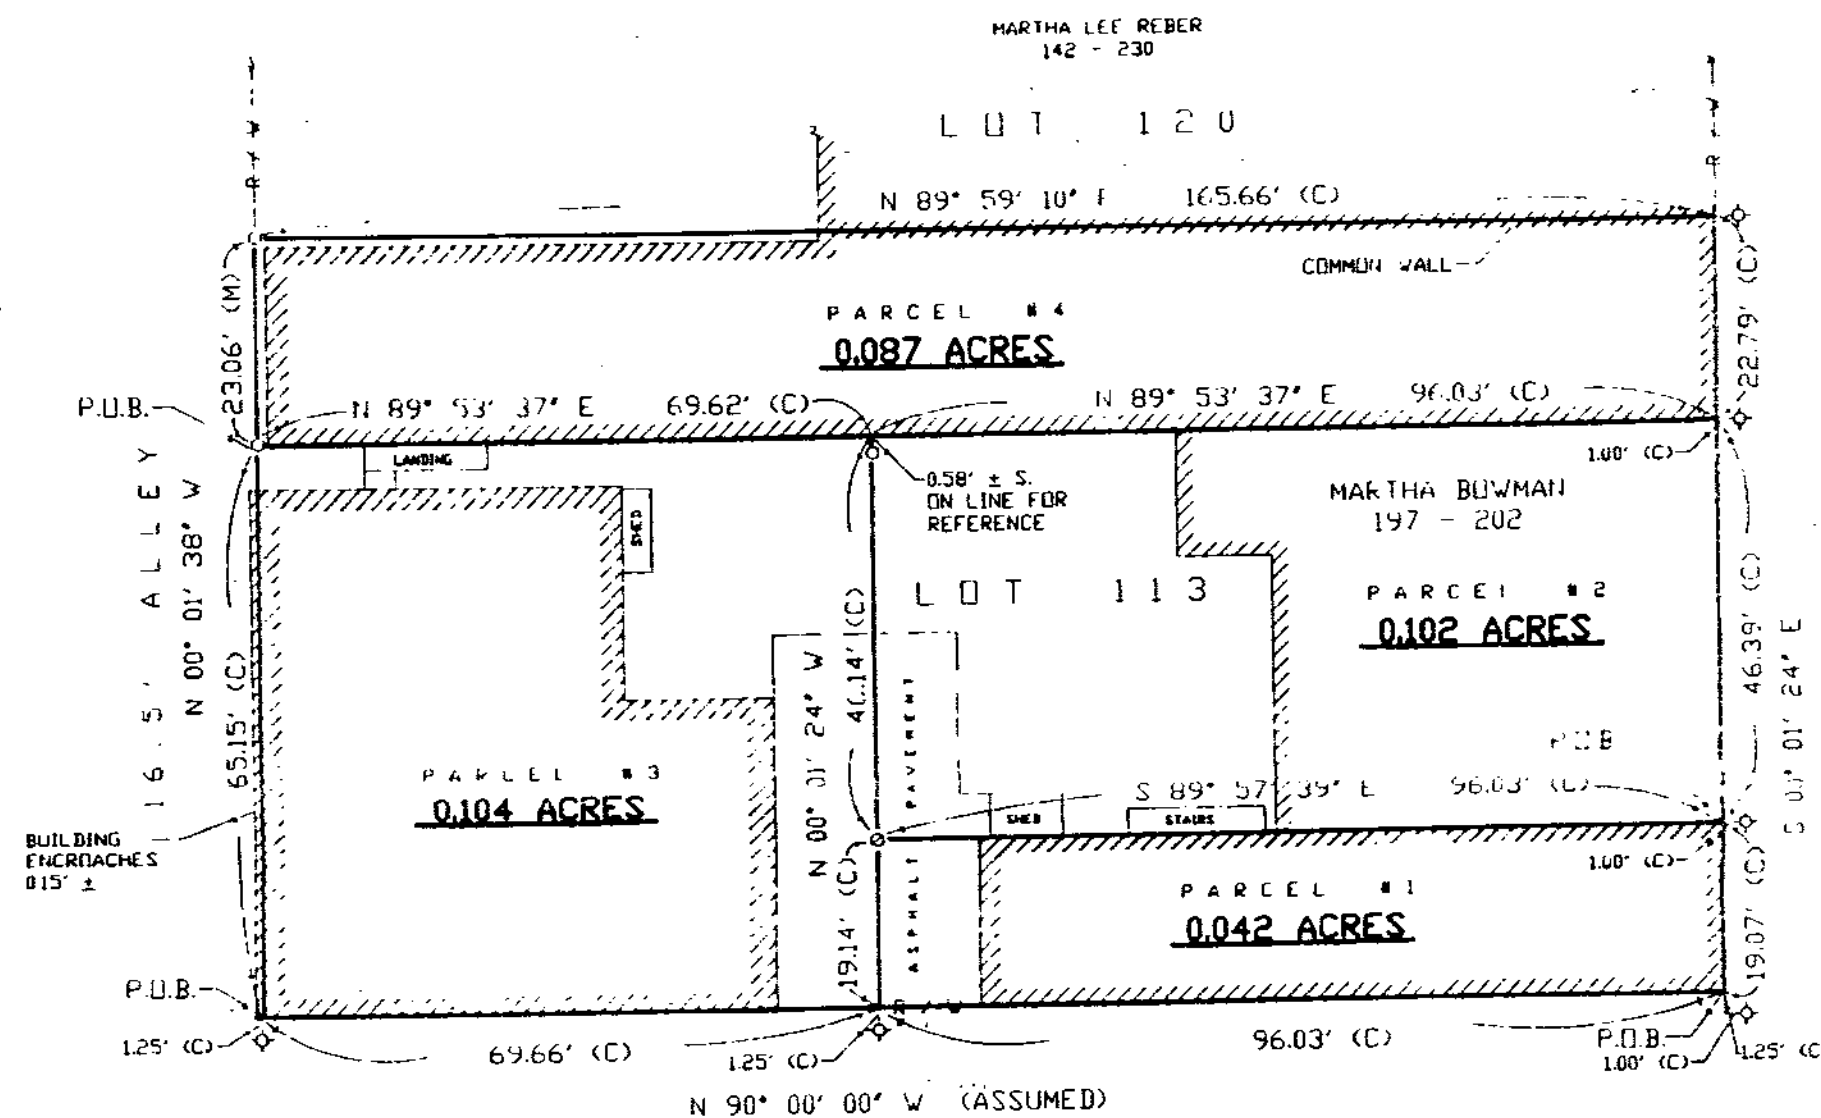

WALKER STREET

WYANDOT AVENUE 99' R/W

SANDUSKY AVENUE 99' R/W

FIFTH STREET

WEST JOHNSON STREET 82.5' R/W



1" = 20'
SCALE
20 0 20
FEET

REFERENCES

DEED VOLUME AND PAGE AS SHOWN

PLAT VOLUME 1, PAGE 40

SURVEY VOLUME 7, PAGE 156

SURVEY NO. 9225

VOL 7 PAGE 213

DATE Mar. 26, 1992

NOTE: ALL IRON ROD SET ARE 1/2" DIA. WITH
PERSONALIZED CAPS (HANK # 6972)
DRIVEN FLUSH.

LEGEND

SET	FOUND	DESCRIPTION
△	▲	STONE
⊗	⊗	MONUMENT BOX
⊕	⊕	CONC. MONUMENT
⊙	⊙	RAILROAD SPIKE
○	●	NAIL
○	●	IRON ROD
○	●	IRON PIPE
○	●	DRILL HOLE
○	●	WOOD POST
○	●	DEED
○	●	PLAT
○	●	MEASURED
○	●	SURVEYED
○	●	CALCULATED

I HEREBY DECLARE THAT THE ABOVE PARCEL WAS
SURVEYED DURING MARCH, 1992
PROPERTY LINES SHOWN ARE LOCATED FROM DEEDS
ON RECORD AND ARE DEED LINES. BEARINGS ARE
ASSUMED FOR ANGULAR MEASUREMENT ONLY. ALL
INFORMATION SHOWN IS TRUE AND CORRECT TO THE
BEST OF MY KNOWLEDGE AND BELIEF.



JAMES G. HOMAN, JR., P.S. # 6972 DATE

HANK AND ASSOCIATES, INC.

SURVEYING
WASHINGTON STREET
137 SOUTH OHIO 44883
TIFFIN, OHIO (419) 447-4300

SURVEY FOR SCOTT PAGNARD
BEING PART OF LOT 113 & 120 IN ORIGINAL
PLAT, CITY OF UPPER SANDUSKY,
WYANDOT COUNTY, OHIO

DRAWN BY: DJN 3-92

REVISIONS:

SHEET NO. 1